


15		CONTRACT NO. 74172		
F.A.S. RTE. 674	SECTION 28BR	COUNTY COLES	TOTAL SHEETS 21	SHEET NO. 18
STA.		TO STA.		
FED. ROAD DIST. NO.		ILLINOIS	FED. AID PROJECT	

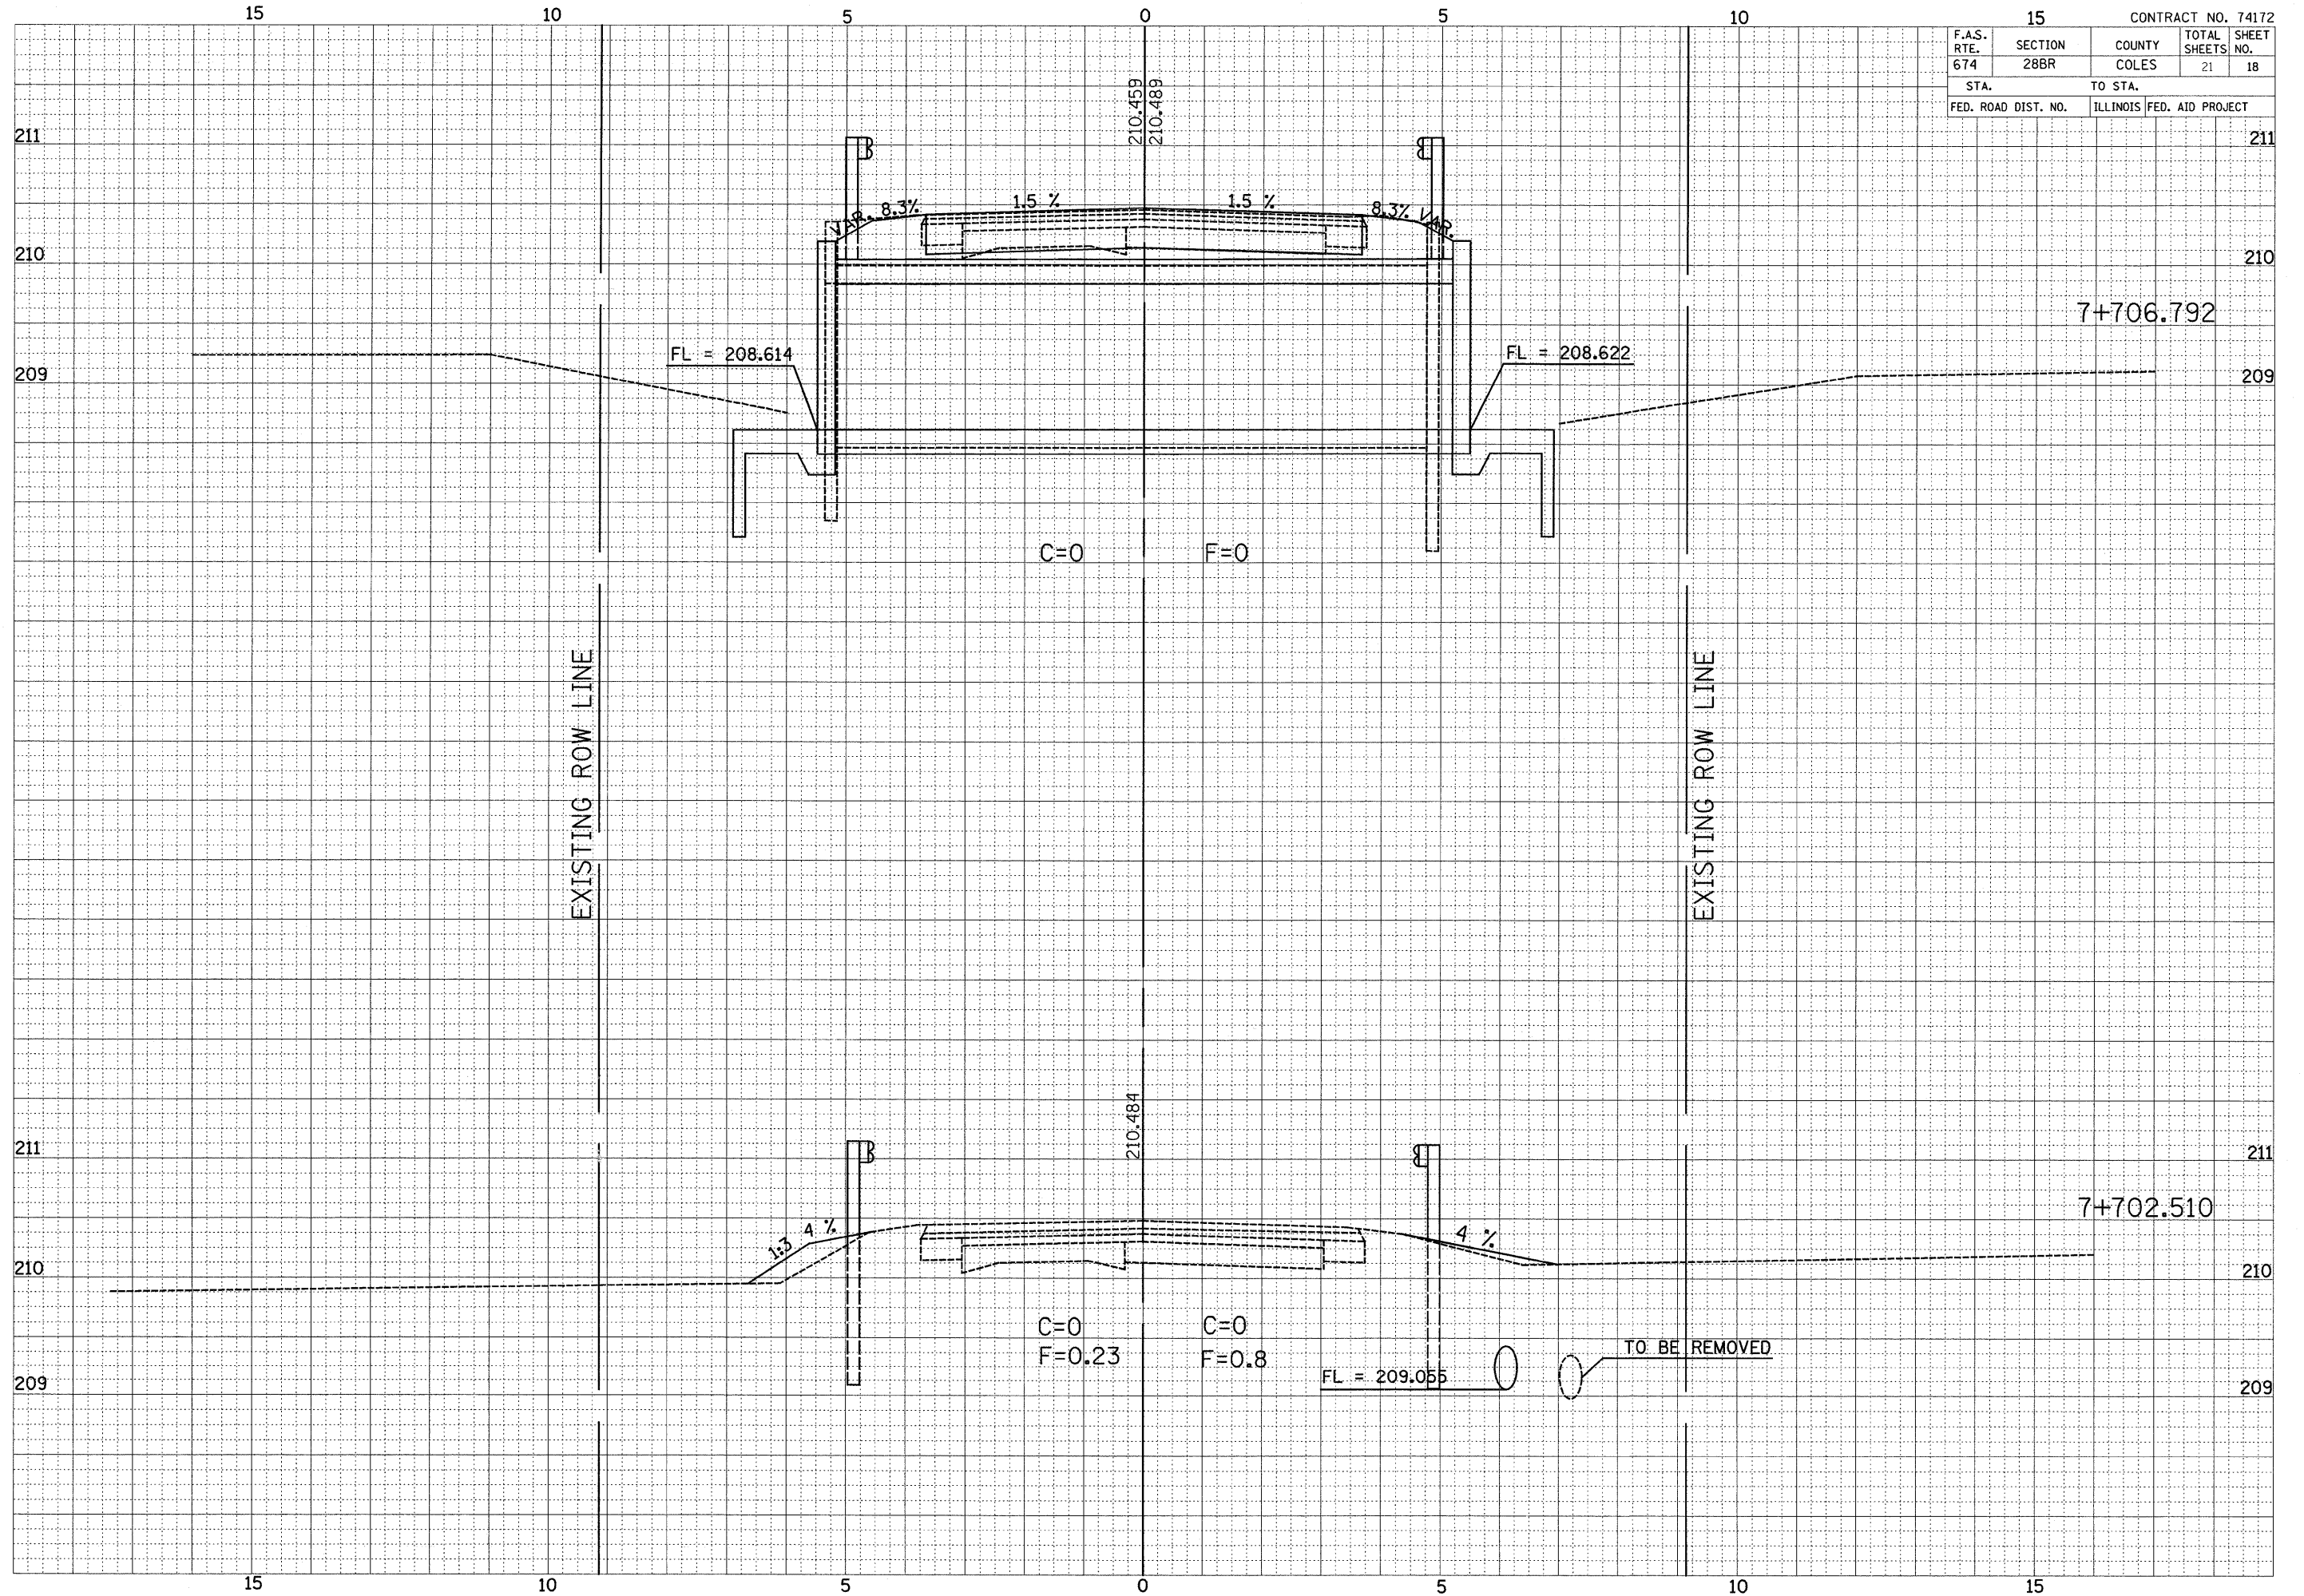

FINAL	SURVEYED	BY	DATE
SURVEY	BOOK		
NOTE	BOOK		
NO.			
	AREAS CHECKED		

ORIGINAL	SURVEYED	BY	DATE
SURVEY	BOOK		
NOTE	BOOK		
NO.			
	AREAS CHECKED		