


IL 128 - PROPOSED TYPICAL SECTION

STA. 405+45.00 TO STA. 407+16.00
 STA. 410+57.00 TO STA. 411+27.61

NOTE:
 1. SEE CROSS SECTIONS, SHEETS 37-39, FOR EARTH WORK SLOPES.

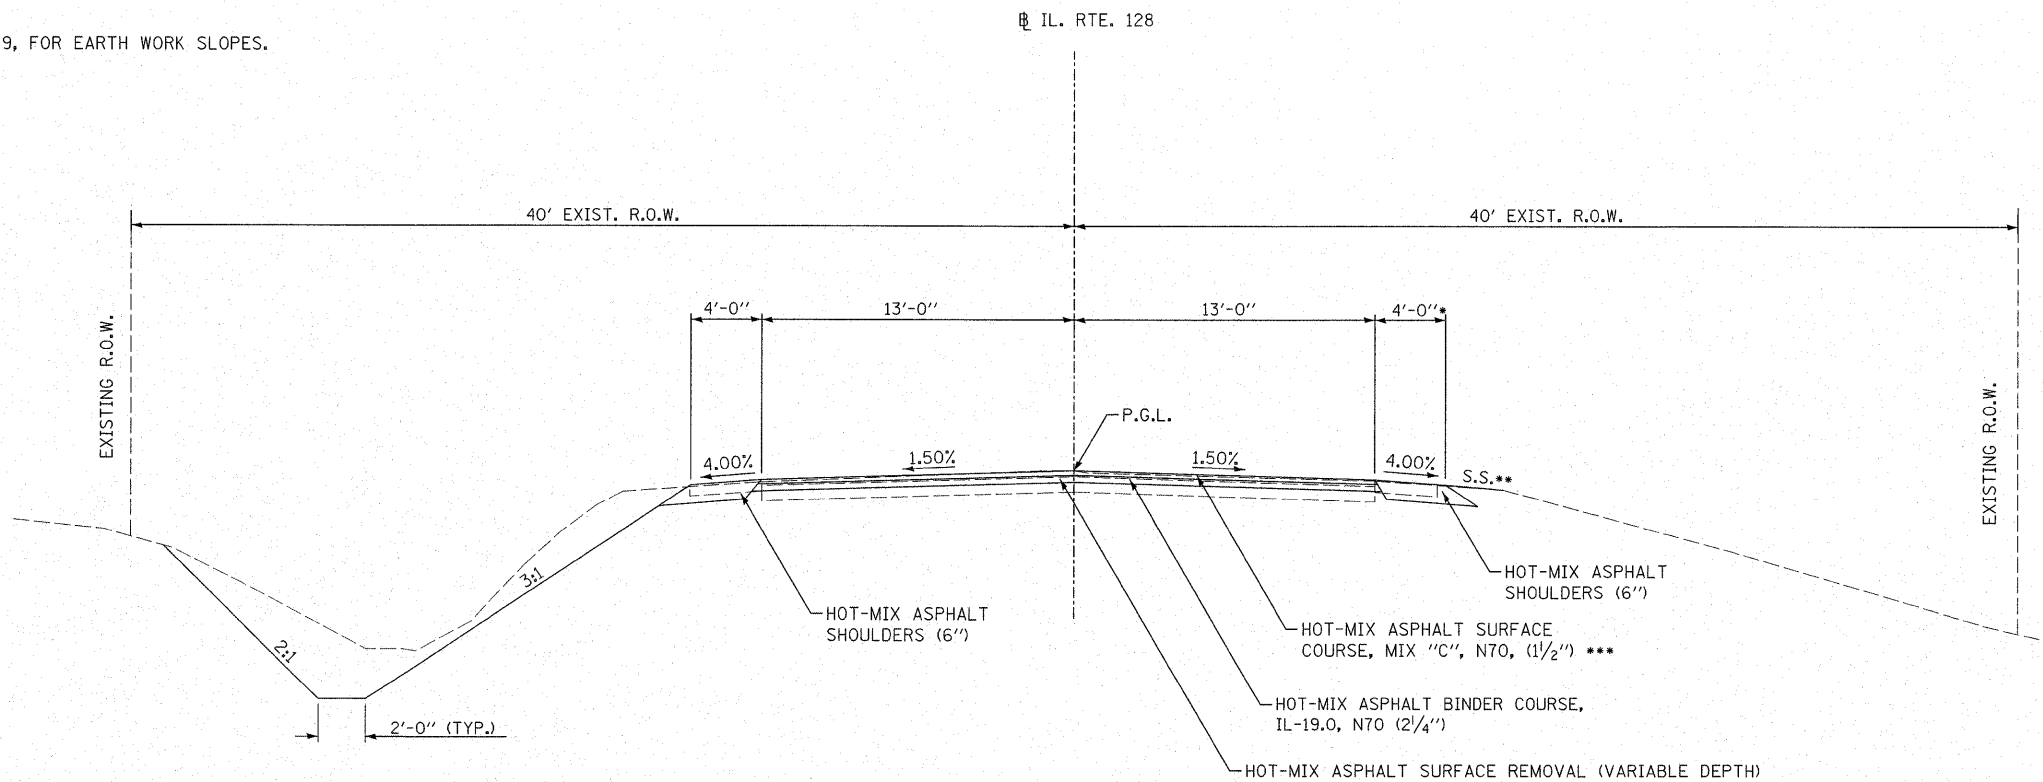

IL 128 - PROPOSED TYPICAL SECTION

STA. 404+89.00 TO STA. 405+45.00

- *SHOULDER WIDENING FROM STA. 404+89.00 TO STA. 405+41.00 FOR MAILBOX TURNOUT
- **MATCH EXISTING SLOPE AT FIELD ENTRANCE FROM STA. 405+25.00 TO STA. 405+75.00
- ***HOT-MIX ASPHALT SURFACE COURSE, BINDER COURSE AND SURFACE REMOVAL BEGINS AT STA. 405+15.00

FILE NAME =	USER NAME = *USER*	DESIGNED - SEM	REVISED -	STATE OF ILLINOIS DEPARTMENT OF TRANSPORTATION	IL ROUTE 128 ROBINSON CREEK PROPOSED TYPICAL SECTION	F.A.P. RTE.	SECTION	COUNTY	TOTAL SHEETS	SHEET NO.	
\$FILEL\$		DRAWN - SEM	REVISED -			770	(115BR)B-1	SHELBY	39	5	
		CHECKED - JDS	REVISED -			CONTRACT NO. 74233					
		DATE - 07/31/08	REVISED -			FED. ROAD DIST. NO. ILLINOIS FED. AID PROJECT					
					SCALE:	SHEET NO. OF SHEETS		STA. 405+15.00 TO STA. 412+65.00			