


**NOTE:**  
1. SEE CROSS SECTIONS, SHEETS 37-39, FOR EARTH WORK SLOPES.

**IL 128 - PROPOSED TYPICAL SECTION**  
STA. 411+27.61 TO STA. 412+35.00

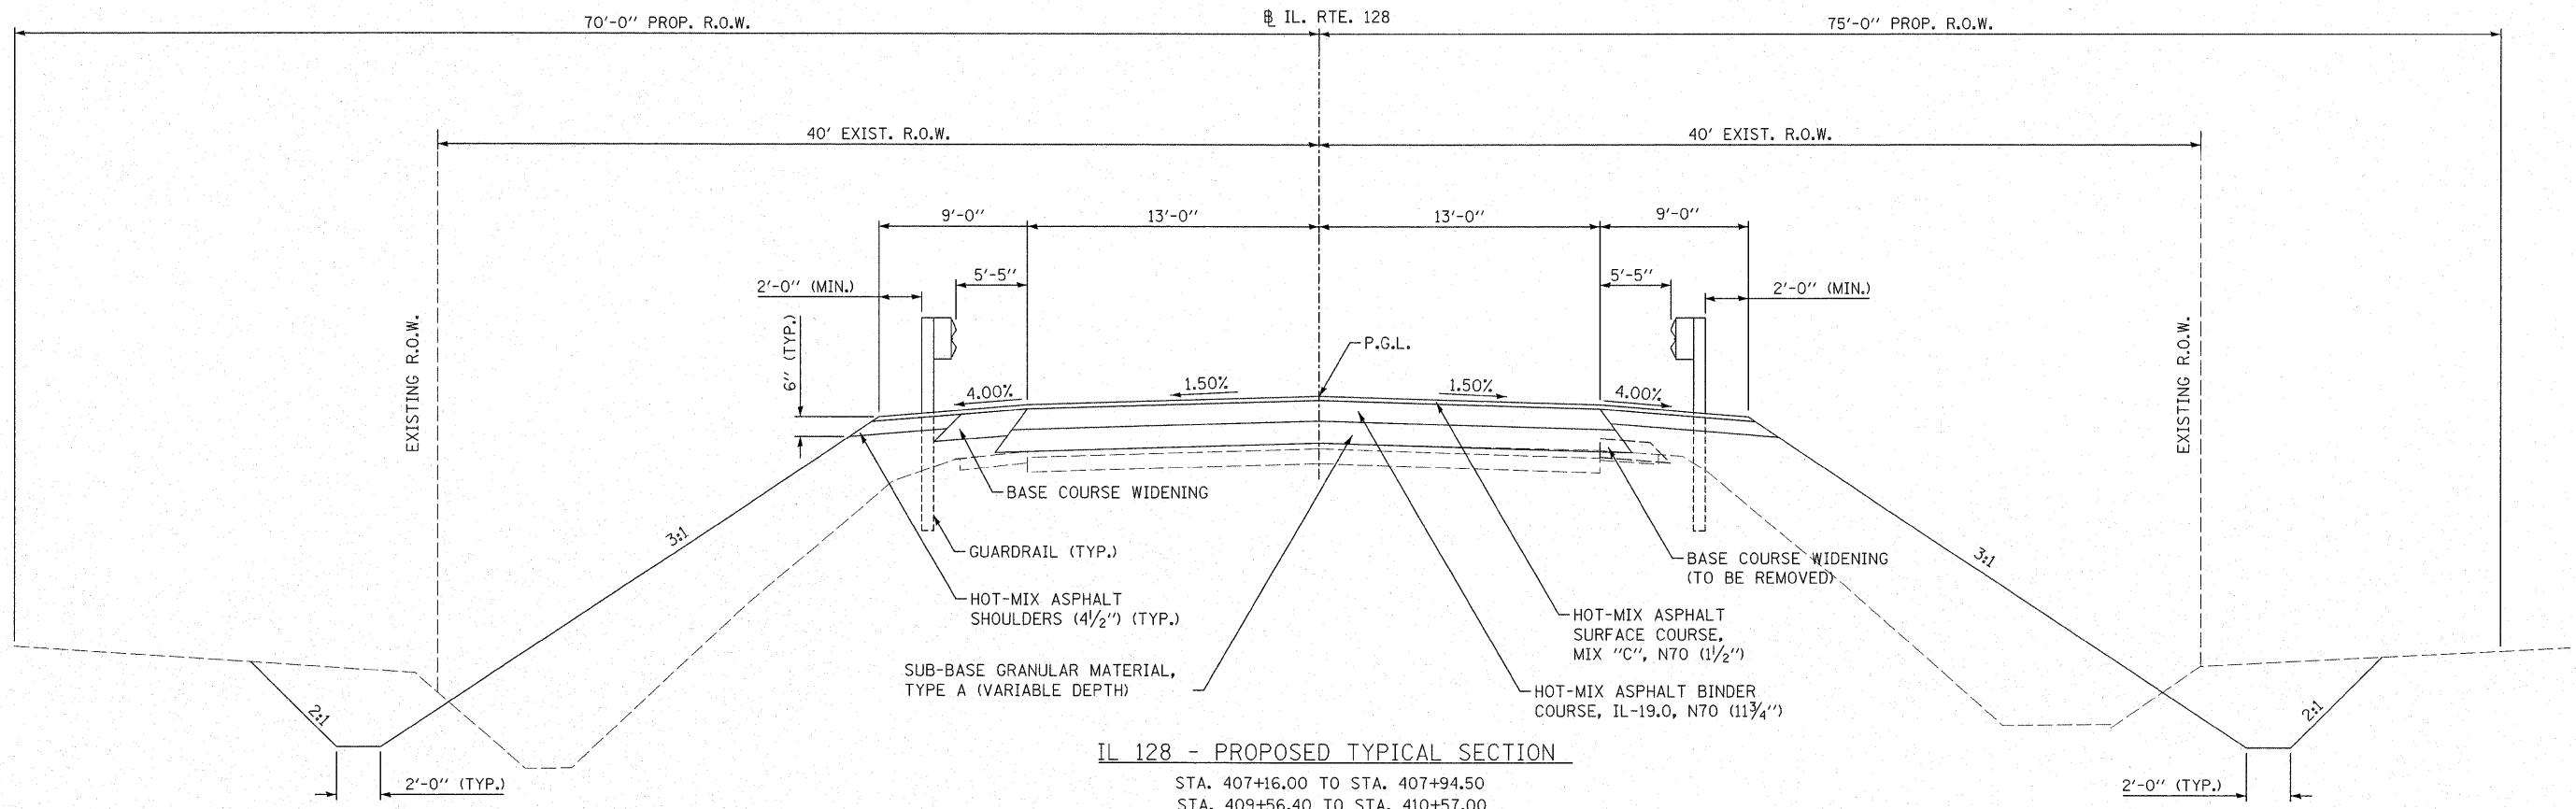

**IL 128 - PROPOSED TYPICAL SECTION**  
STA. 407+16.00 TO STA. 407+94.50  
STA. 409+56.40 TO STA. 410+57.00

**CONNECTOR/APPROACH PAVEMENT OMISSION**  
STA. 409+13.70 TO STA. 409+56.40

**BRIDGE OMISSION**  
STA. 408+37.20 TO STA. 409+13.70

**CONNECTOR/APPROACH PAVEMENT OMISSION**  
STA. 407+94.50 TO STA. 408+37.20

FILE NAME = #FILEL#	USER NAME = #USER#	DESIGNED - SEM	REVISED -	<b>STATE OF ILLINOIS DEPARTMENT OF TRANSPORTATION</b>	<b>IL ROUTE 128 ROBINSON CREEK PROPOSED TYPICAL SECTION</b>	F.A.P. RTE. 770	SECTION (115BR)B-1	COUNTY SHELBY	TOTAL SHEETS 39	SHEET NO. 6		
	PLOT SCALE = #SCALE#	DRAWN - SEM	REVISED -			SCALE:	SHEET NO. OF SHEETS	STA. 405+15.00 TO STA. 412+65.00	CONTRACT NO. 74233			
	PLOT DATE = #DATE#	CHECKED - JDS	REVISED -			FED. ROAD DIST. NO. [ILLINOIS] FED. AID PROJECT						
		DATE - 07/31/08	REVISED -									