


NOTE:
SEE CROSS SECTIONS, SHEETS 37-39, FOR EARTH WORK SLOPES.

IL 128 - PROPOSED TYPICAL SECTION
STA. 412+35.00 TO STA. 412+65.00

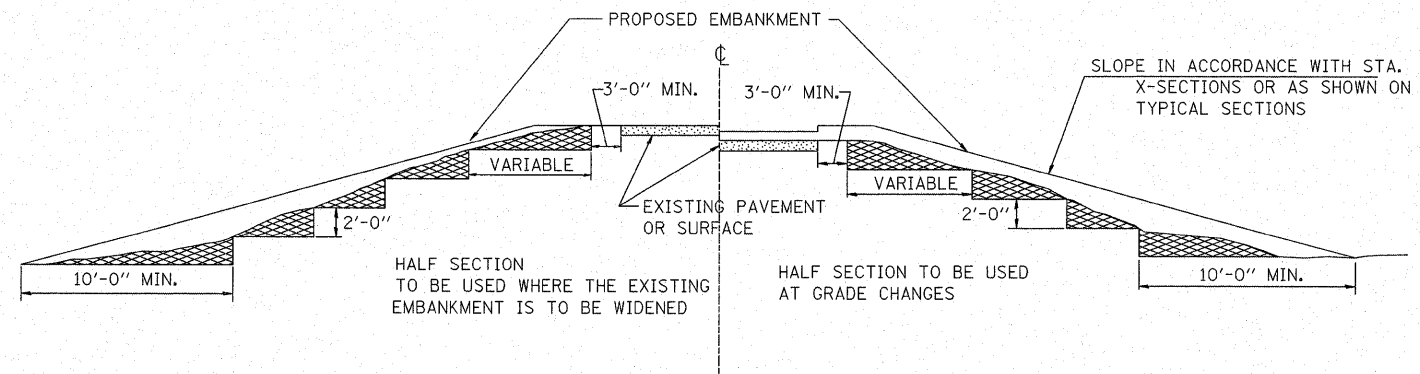

NOTE:
MATERIAL TO BE REMOVED AND REPLACED IN THE EMBANKMENT IN ACCORDANCE WITH ART. 205.04 OF THE STANDARD SPECIFICATION. COST TO BE INCLUDED IN THE VARIOUS ITEMS OF EXCAVATION AND NO ADDITIONAL COMPENSATION WILL BE ALLOWED BECAUSE OF THIS WORK.

BENCHING DETAIL (TYPICAL)

FILE NAME = #FILE#	USER NAME = #USER#	DESIGNED - SEM	REVISED -	STATE OF ILLINOIS DEPARTMENT OF TRANSPORTATION	IL ROUTE 128 ROBINSON CREEK PROPOSED TYPICAL SECTION			F.A.P. RTE. 770	SECTION (115BR)B-1	COUNTY SHELBY	TOTAL SHEETS 39	SHEET NO. 7
PLOT SCALE = #SCALE#	CHECKED - JDS	REVISED -	CONTRACT NO. 74233									
PLOT DATE = #DATE#	DATE - 07/31/08	REVISED -	SCALE: SHEET NO. OF SHEETS STA. TO STA.				FED. ROAD DIST. NO. [ILLINOIS] FED. AID PROJECT					