

ROBINSON CREEK






BENCHMARK 4647-35
 CHISELED SQUARE ON NORTH HEADWALL
 EAST SIDE OF IL 128
 0.2 MI. NORTH OF IL 128 & FINLAY ROAD
 ELEV. 657.48

BENCHMARK 4706-1
 CHISELED SQUARE ON SOUTHWEST CORNER OF HEADWALL
 SOUTHEAST QUADRANT OF IL 128 & FINDLAY ROAD
 ELEV. 654.025

BENCHMARK 4647-33
 CHISELED SQUARE ON NORTH HEADWALL
 EAST SIDE OF IL 128, 30.5' RT.
 0.2 MI. SOUTH OF FINDLAY ROAD
 ELEV. 652.70

ALIGNMENT DATA

| STATION | EASTING | NORTHING |
|-----------|------------|--------------|
| 396+00.00 | 850,349.25 | 1,037,714.30 |
| 425+82.18 | 850,343.95 | 1,040,696.48 |

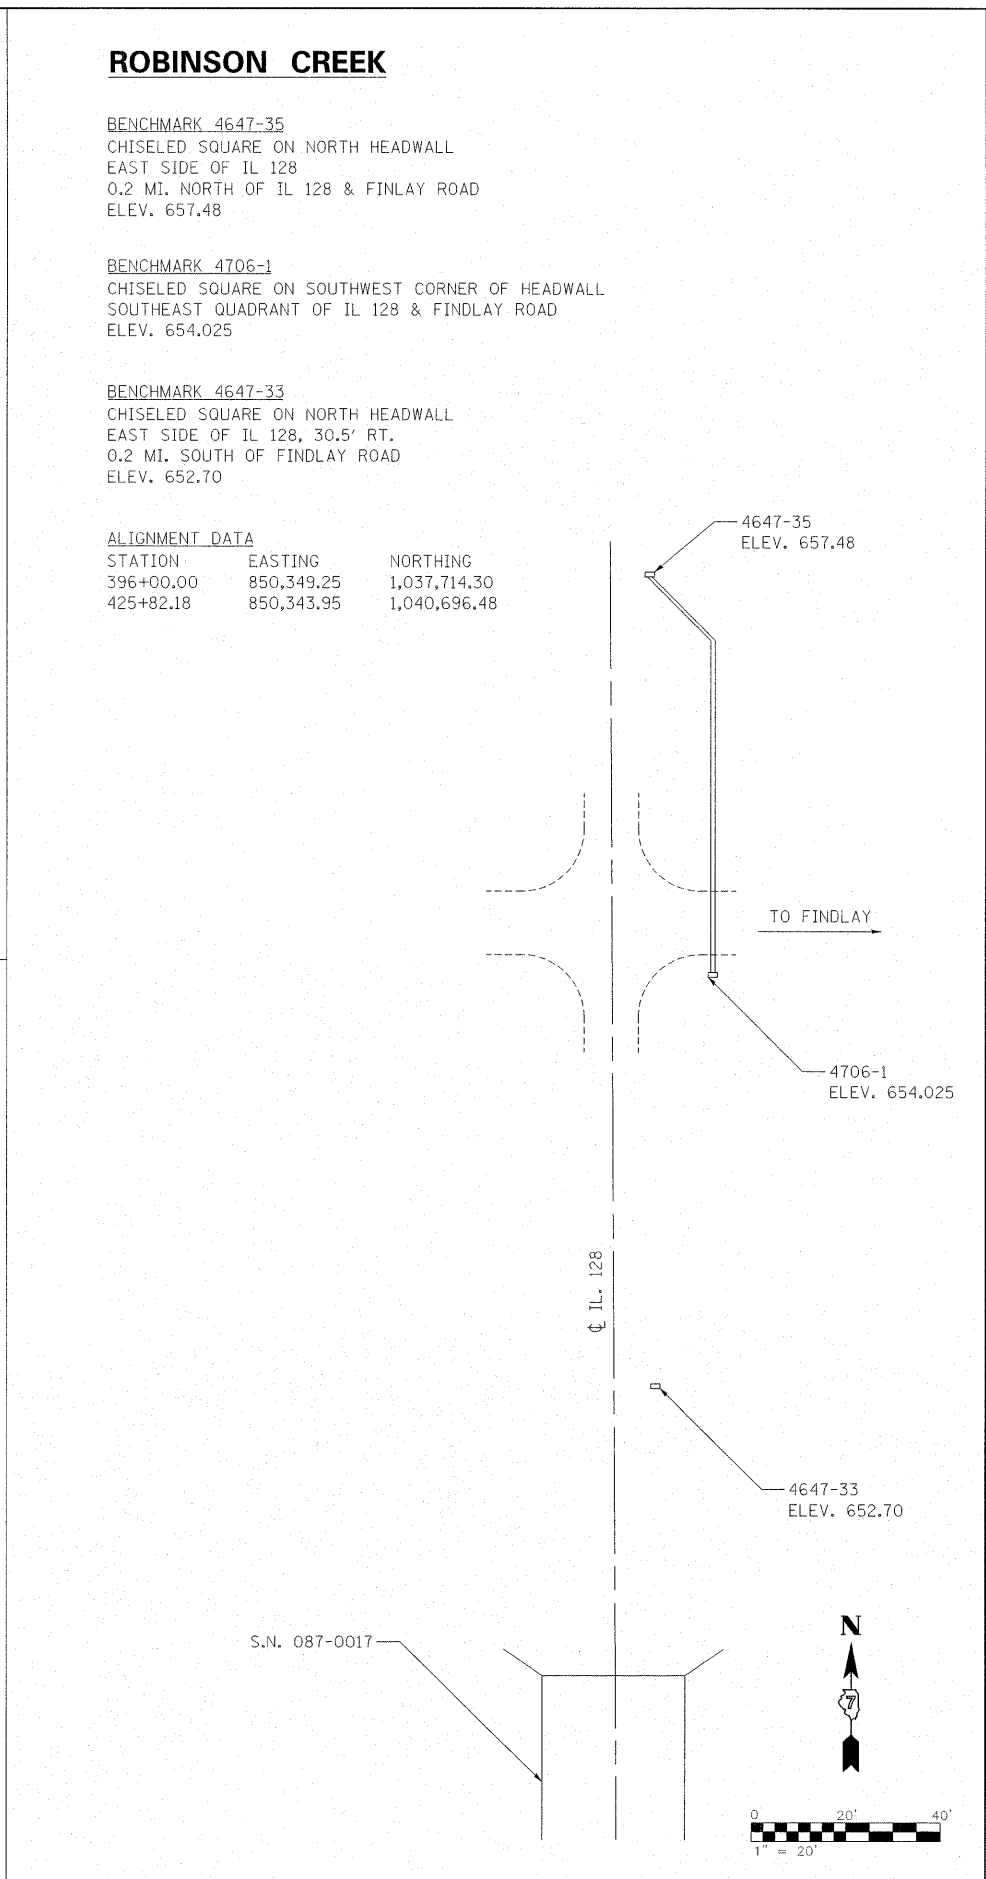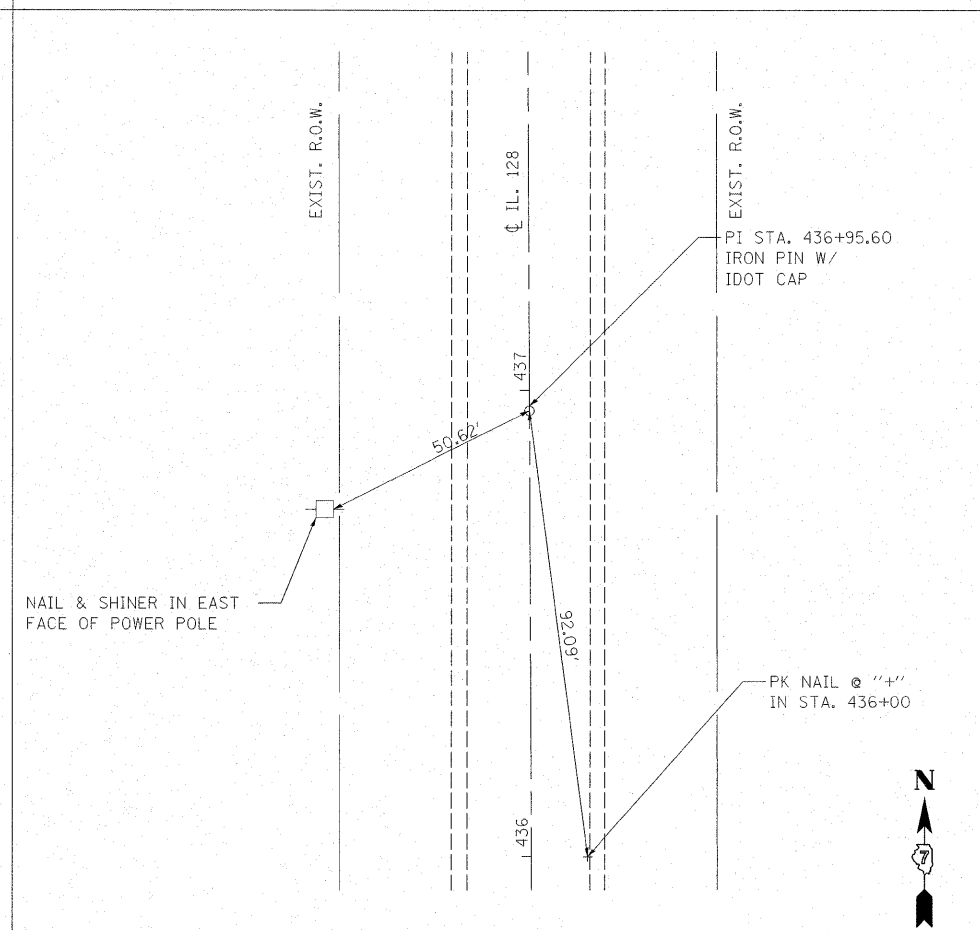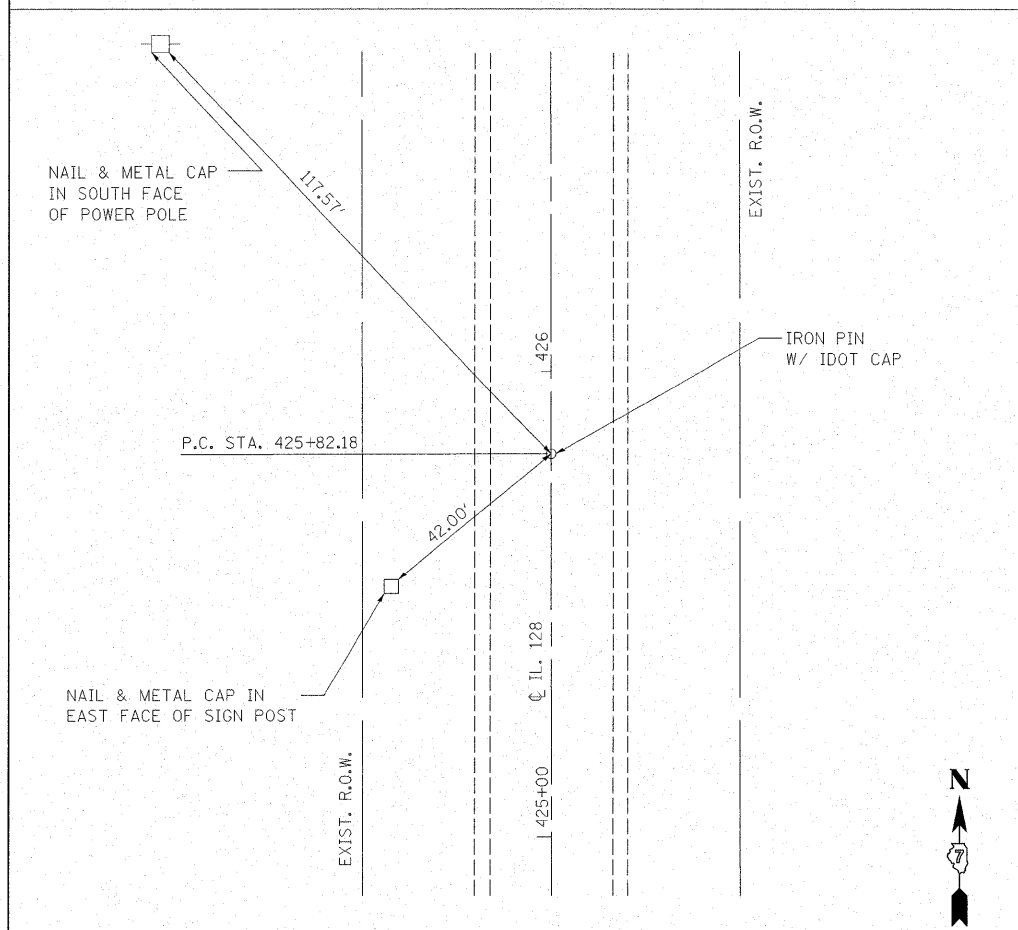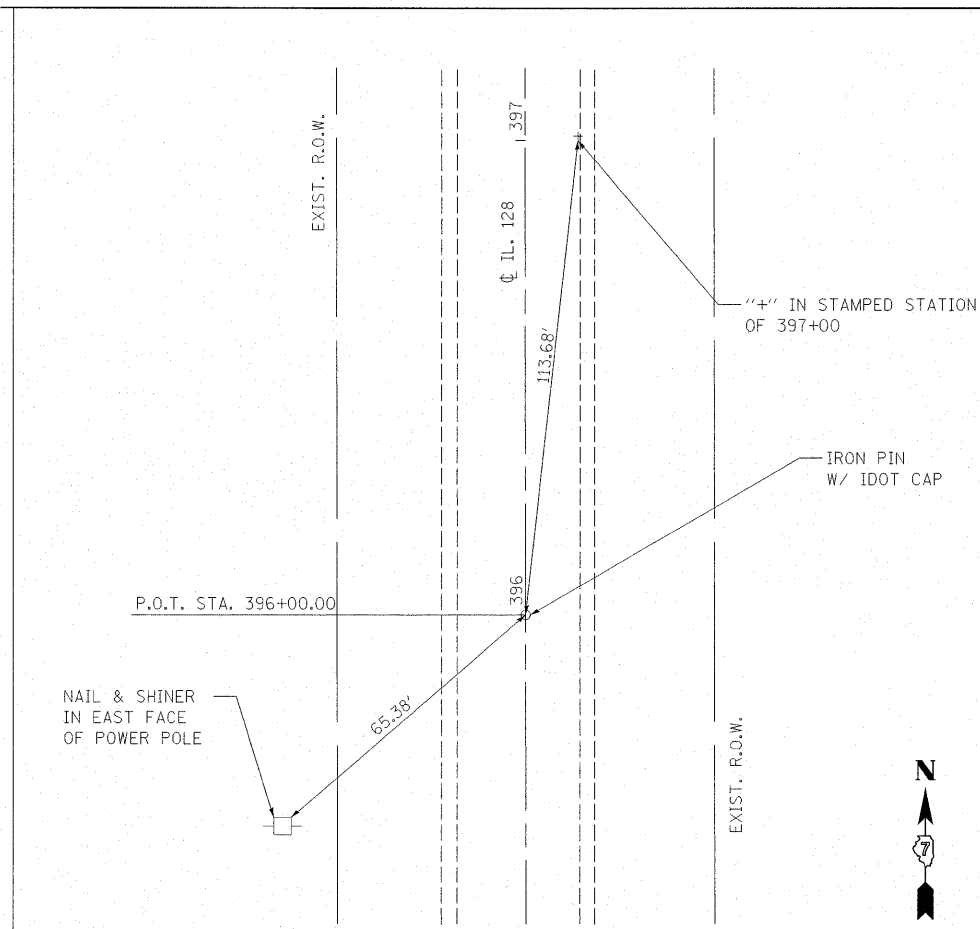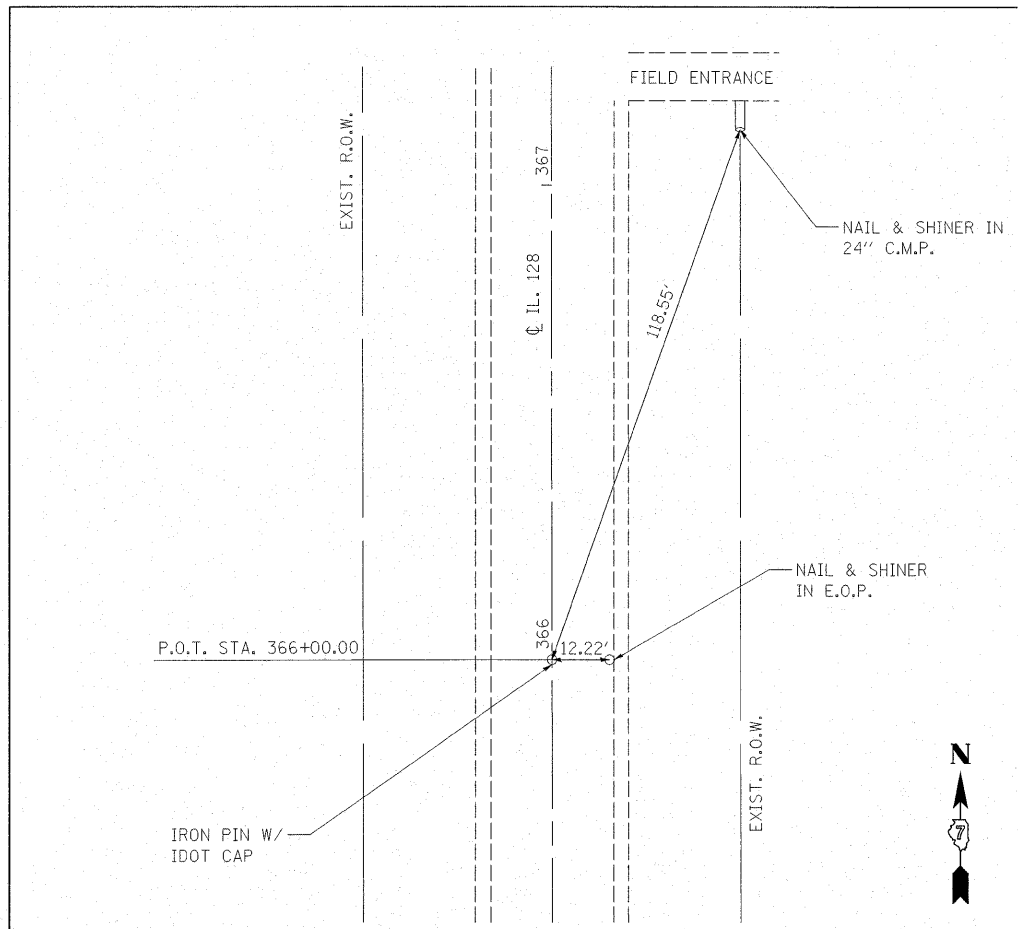

| | | | |
|-------------|----------------------|-----------------|-----------|
| FILE NAME = | USER NAME = #USER# | DESIGNED - SEM | REVISED - |
| #FILEL# | | DRAWN - SEM | REVISED - |
| | PLOT SCALE = #SCALE# | CHECKED - JDS | REVISED - |
| | PLOT DATE = #DATE# | DATE - 07/31/08 | REVISED - |

**STATE OF ILLINOIS
 DEPARTMENT OF TRANSPORTATION**

**IL ROUTE 128 ROBINSON CREEK
 ALIGNMENT, TIES, & BENCHMARKS**

SCALE: 1"=20' SHEET NO. OF SHEETS STA. TO STA.

| | | | | |
|---|------------|--------|--------------|-----------|
| F.A.P. RTE. | SECTION | COUNTY | TOTAL SHEETS | SHEET NO. |
| 770 | (115BR)B-1 | SHELBY | 39 | 8 |
| CONTRACT NO. 74233 | | | | |
| FED. ROAD DIST. NO. [ILLINOIS] FED. AID PROJECT | | | | |