


FINN	BY	DATE
SURVEY		
PLOTTED		
NOTE BOOK		
AREAS CHECKED		

ORIGINAL	BY	DATE
SURVEY		
PLOTTED		
NOTE BOOK		
AREAS CHECKED		

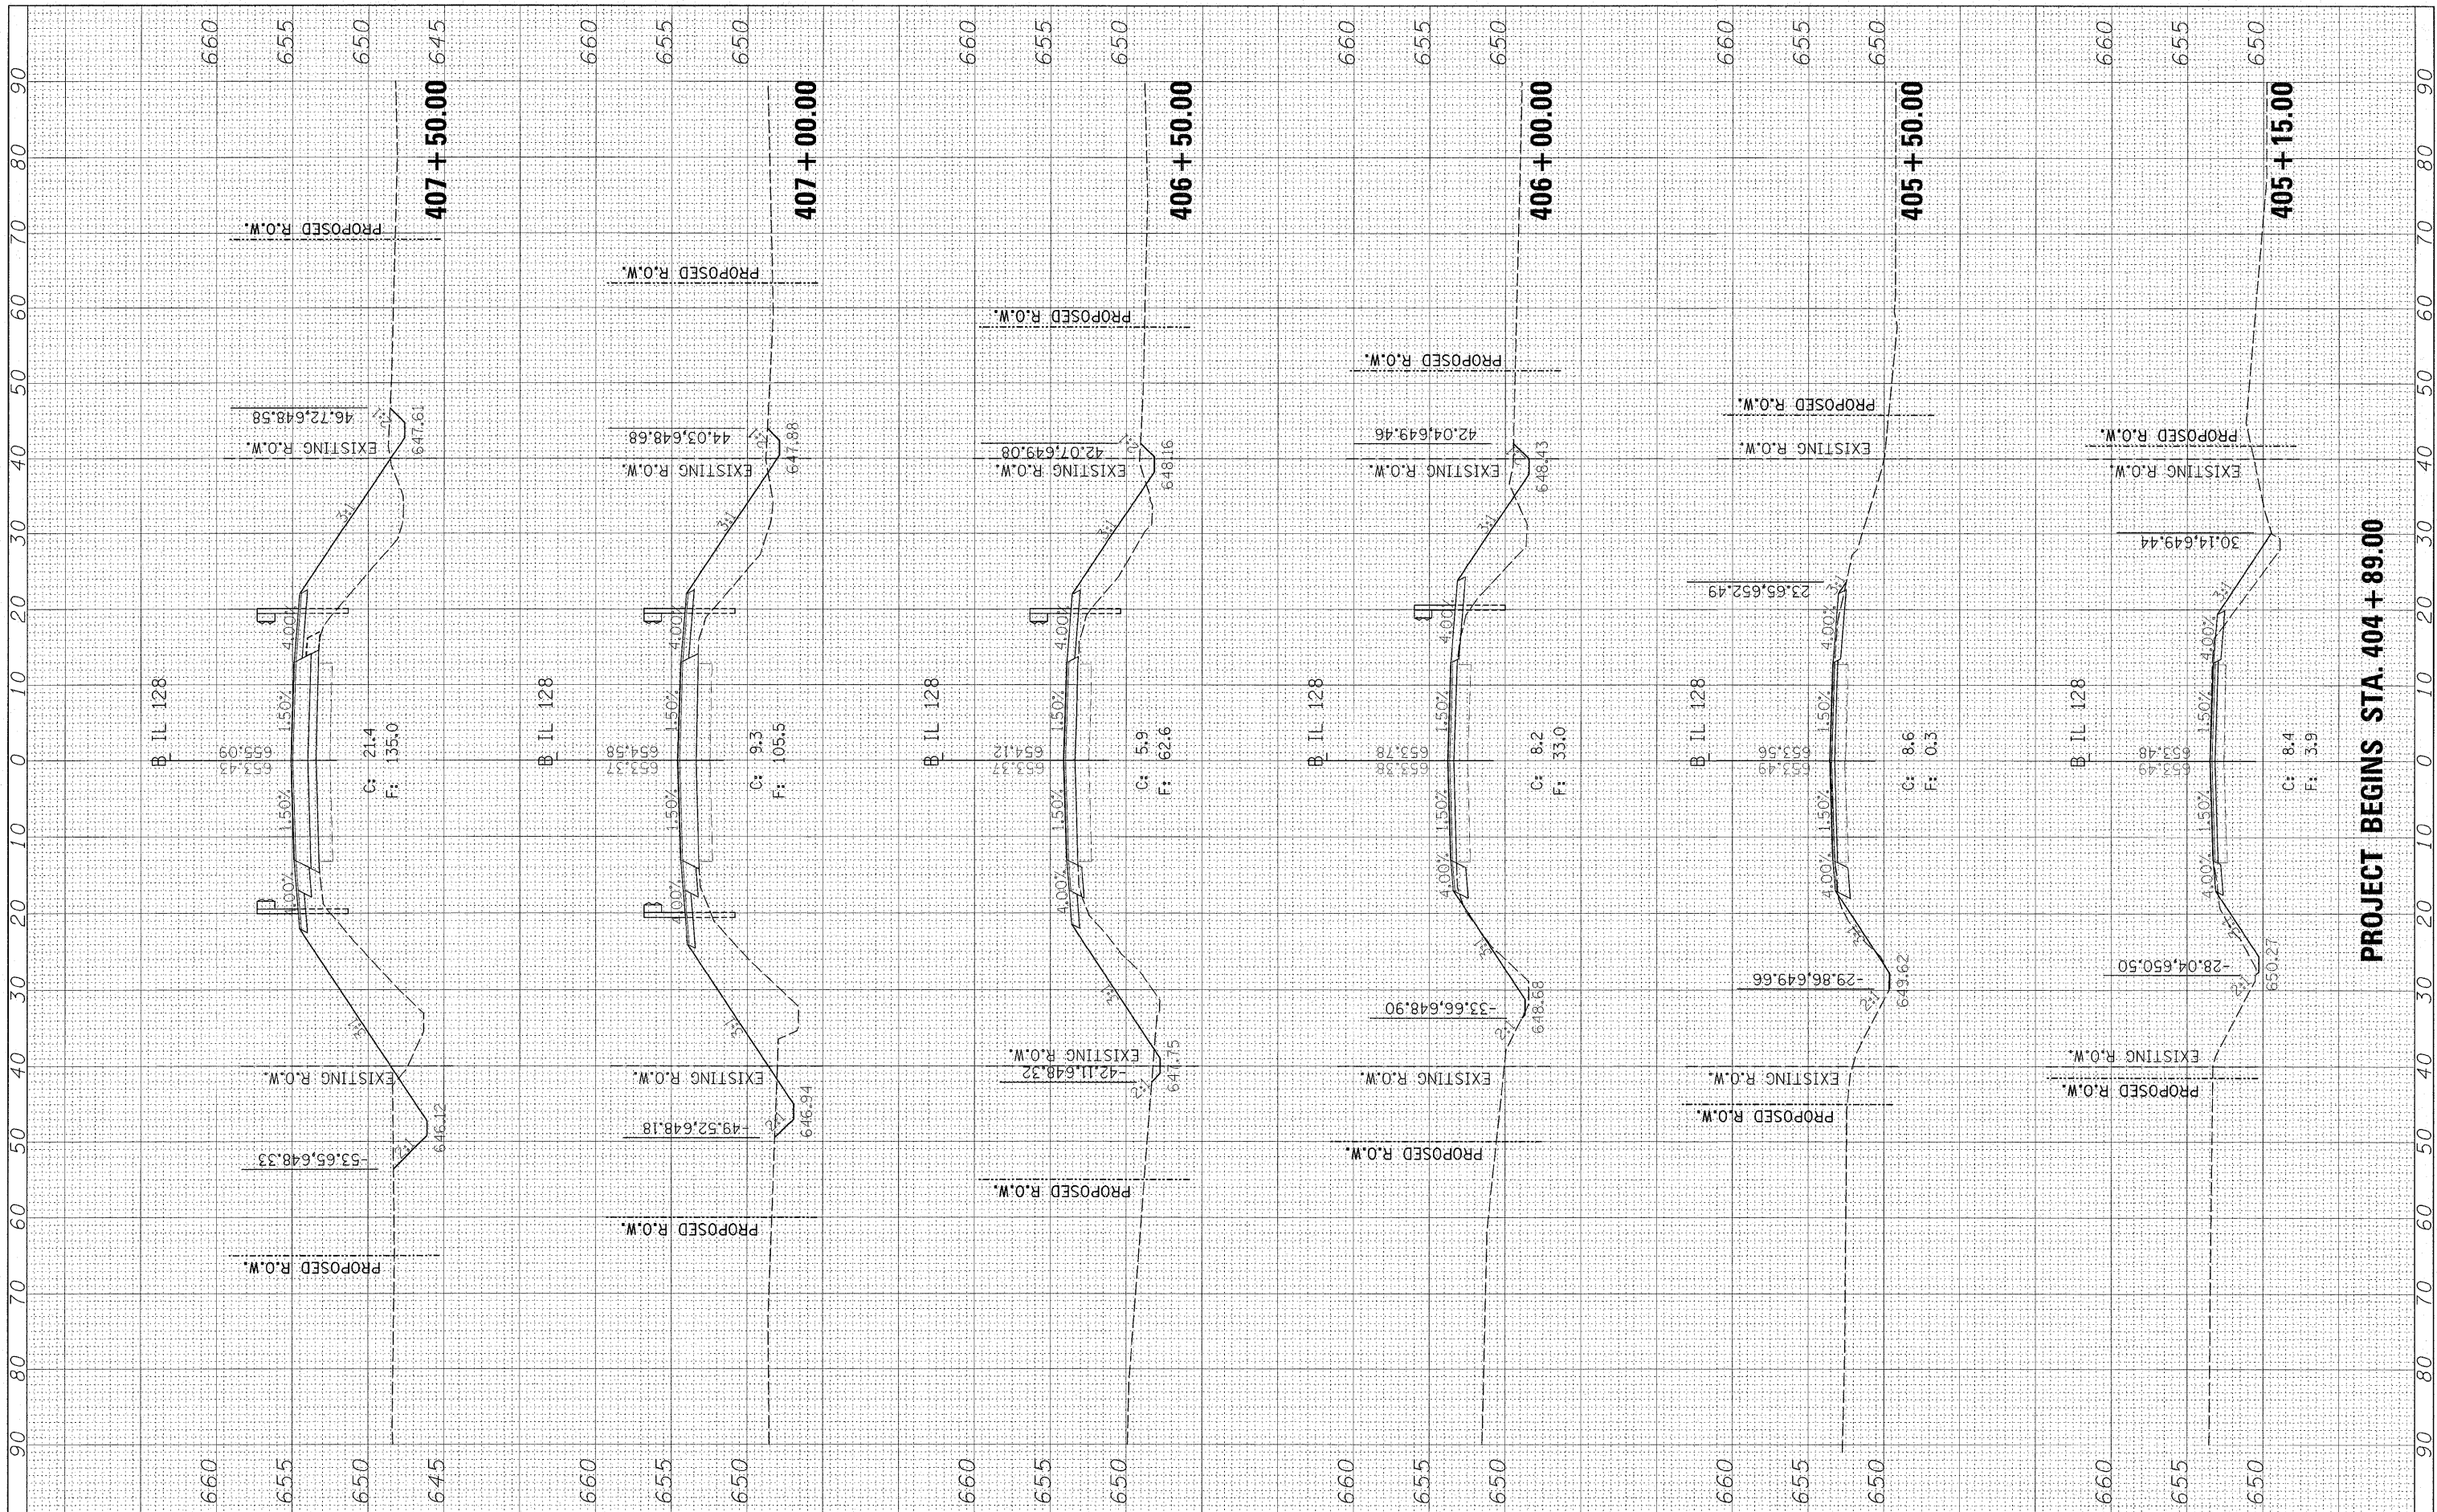

**PROJECT BEGINS STA. 404 + 89.00**

FILE NAME = #FILE#

USER NAME = #USER#

PLOT SCALE = #SCALE#

PLOT DATE = #DATE#

DESIGNED - SEM

DRAWN - SEM

CHECKED - JDS

DATE - 07/31/08

REVISED -

REVISED -

REVISED -

REVISED -

**STATE OF ILLINOIS**  
**DEPARTMENT OF TRANSPORTATION**

**IL ROUTE 128 ROBINSON CREEK**  
**CROSS SECTIONS**

SCALE: 1"=10'

SHEET NO. OF SHEETS STA. 405+15.10 TO STA. 407+50.00

F.A.P. RTE. 770	SECTION (115BR1B-1)	COUNTY SHELBY	TOTAL SHEETS 39	SHEET NO. 37
CONTRACT NO. 74233				
FED. ROAD DIST. NO. ILLINOIS FED. AID PROJECT				