


PLAN	SURVEYED	DATE
	PLOTTED	
	NOT CHECKED	
	BY	
	NO.	
	FILE NAME	

PROFILE	SURVEYED	DATE
	PLOTTED	
	NOT CHECKED	
	BY	
	NO.	
	FILE NAME	

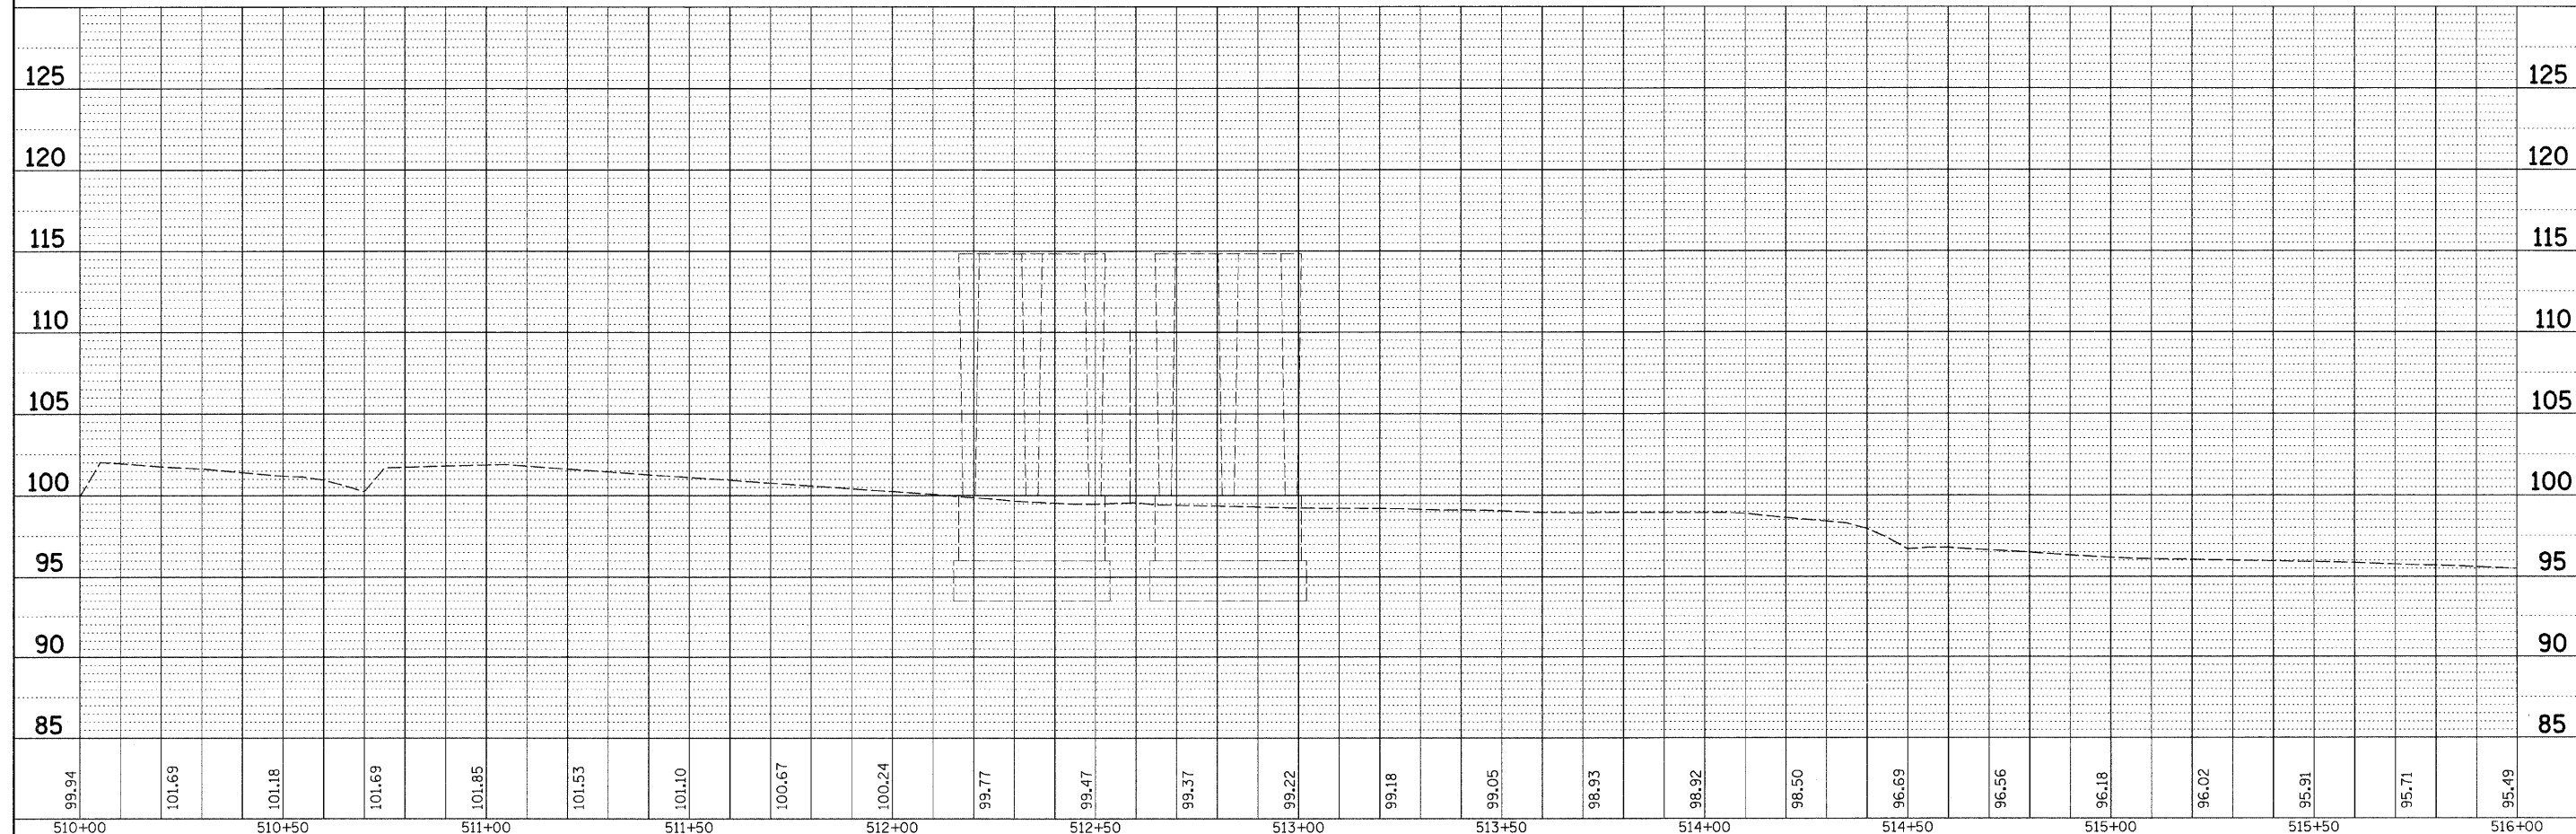

FILE NAME =	USER NAME = swar-tzw	DESIGNED -	REVISED -	STATE OF ILLINOIS DEPARTMENT OF TRANSPORTATION	PLAN PROFILE 026-0032				F.A.I. RTE.	SECTION	COUNTY	TOTAL SHEETS	SHEET NO.	
cr:\pwork\pwork\swar-tzw\dms50728\shp8	20_74313.dgn	DRAWN -	REVISED -		70	D-7 SAFETY 2009-1	FAYETTE	100	16					
	PLOT SCALE = 20.0000' / IN.	CHECKED -	REVISED -		SCALE: 20				SHEET NO. 2 OF 15 SHEETS				CONTRACT NO. 74313	
	PLOT DATE = 1/20/2009	DATE -	REVISED -		STA. 510+00 TO STA. 516+00				FED. ROAD DIST. NO. ILLINOIS FED. AID PROJECT					