

TBM 10L-1 DESCRIPTION:
 CHISELED "□" TOP CENTER OF CONCRETE HEADWALL FOR 2.5' X 4'
 BOX CULVERT ON SOUTH SIDE OF EAST BOUND I-70 IN SOUTHWEST
 QUADRANT OF BRIDGE #26-0073
 ASSUMED ELEV.=100.00'

TBM 10L-2 DESCRIPTION:
 CHISELED "□" TOP NORTH SIDE OF CONCRETE HEADWALL FOR 2.5' X 4'
 BOX CULVERT ON SOUTH SIDE OF EAST BOUND I-70 IN SOUTHWEST
 QUADRANT OF BRIDGE #26-0073
 ELEV. 100.34'

NOTE: REFERENCE CONTROL POINT
 NUMBERS TO FIELD BOOK

EXISTING AERIAL UTILITY LINES

EXISTING CONCRETE HEADWALL
 FOR PIPE DRAINS

EXISTING SPBGR
 (TO BE REMOVED)

CONTROL POINT #4402

EXISTING GUARD POSTS
 (TO BE REMOVED)

PROPOSED IMPACT ATTENUATORS
 (NON-REDIRECTIVE), TEST LEVEL 3

PROPOSED GUARD POSTS


EXISTING GUARD POSTS
 (TO BE REMOVED)

TBM 10L-1

TBM 10L-2

PLAN	DATE
BY	
NO.	
DATE	
BY	
NO.	
DATE	
BY	
NO.	
DATE	
BY	
NO.	
DATE	

PROFILE	DATE
BY	
NO.	
DATE	
BY	
NO.	
DATE	
BY	
NO.	
DATE	
BY	
NO.	
DATE	

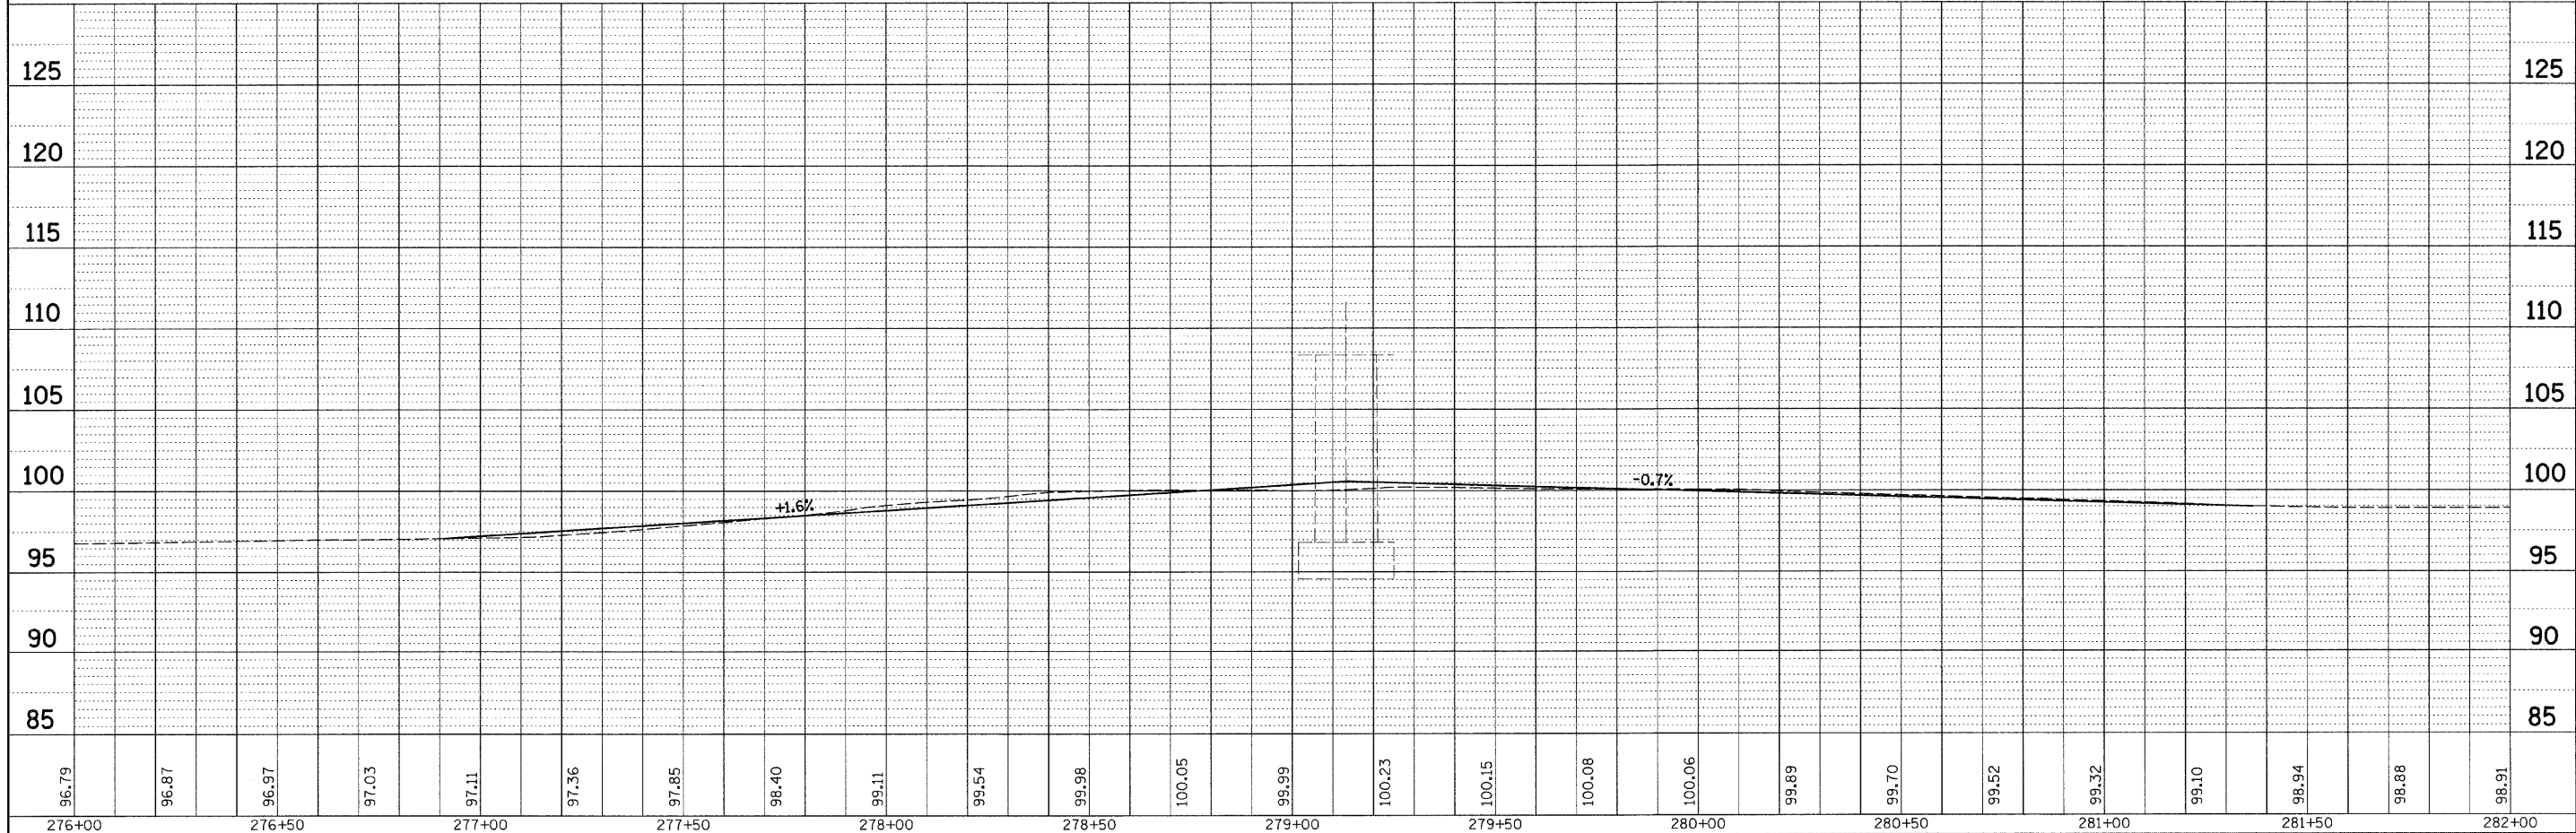

FILE NAME =	USER NAME = swartzw	DESIGNED -	REVISED -	STATE OF ILLINOIS DEPARTMENT OF TRANSPORTATION	PLAN PROFILE 026-0073	F.A.I. RTE.	SECTION	COUNTY	TOTAL SHEETS	SHEET NO.	
c:\pwwork\pwwork\swartzw\dms50728\shp8	20.74313.dgn	DRAWN -	REVISED -			70	D-7 SAFETY 2009-1	FAYETTE	100	21	
PLOT SCALE = 20.0000' / IN.		CHECKED -	REVISED -			CONTRACT NO. 74313					
PLOT DATE = 1/20/2009		DATE -	REVISED -			FED. ROAD DIST. NO. ILLINOIS FED. AID PROJECT					
SCALE: 20						SHEET NO. 7 OF 15 SHEETS		STA. 276+00 TO STA. 282+00			