


FINAL	DATE
SURVEY	BY
NOTE BOOK	
TEMPLATE	
AREAS	
CHECKED	

ORIGINAL	DATE
SURVEY	BY
NOTE BOOK	
TEMPLATE	
AREAS	
CHECKED	

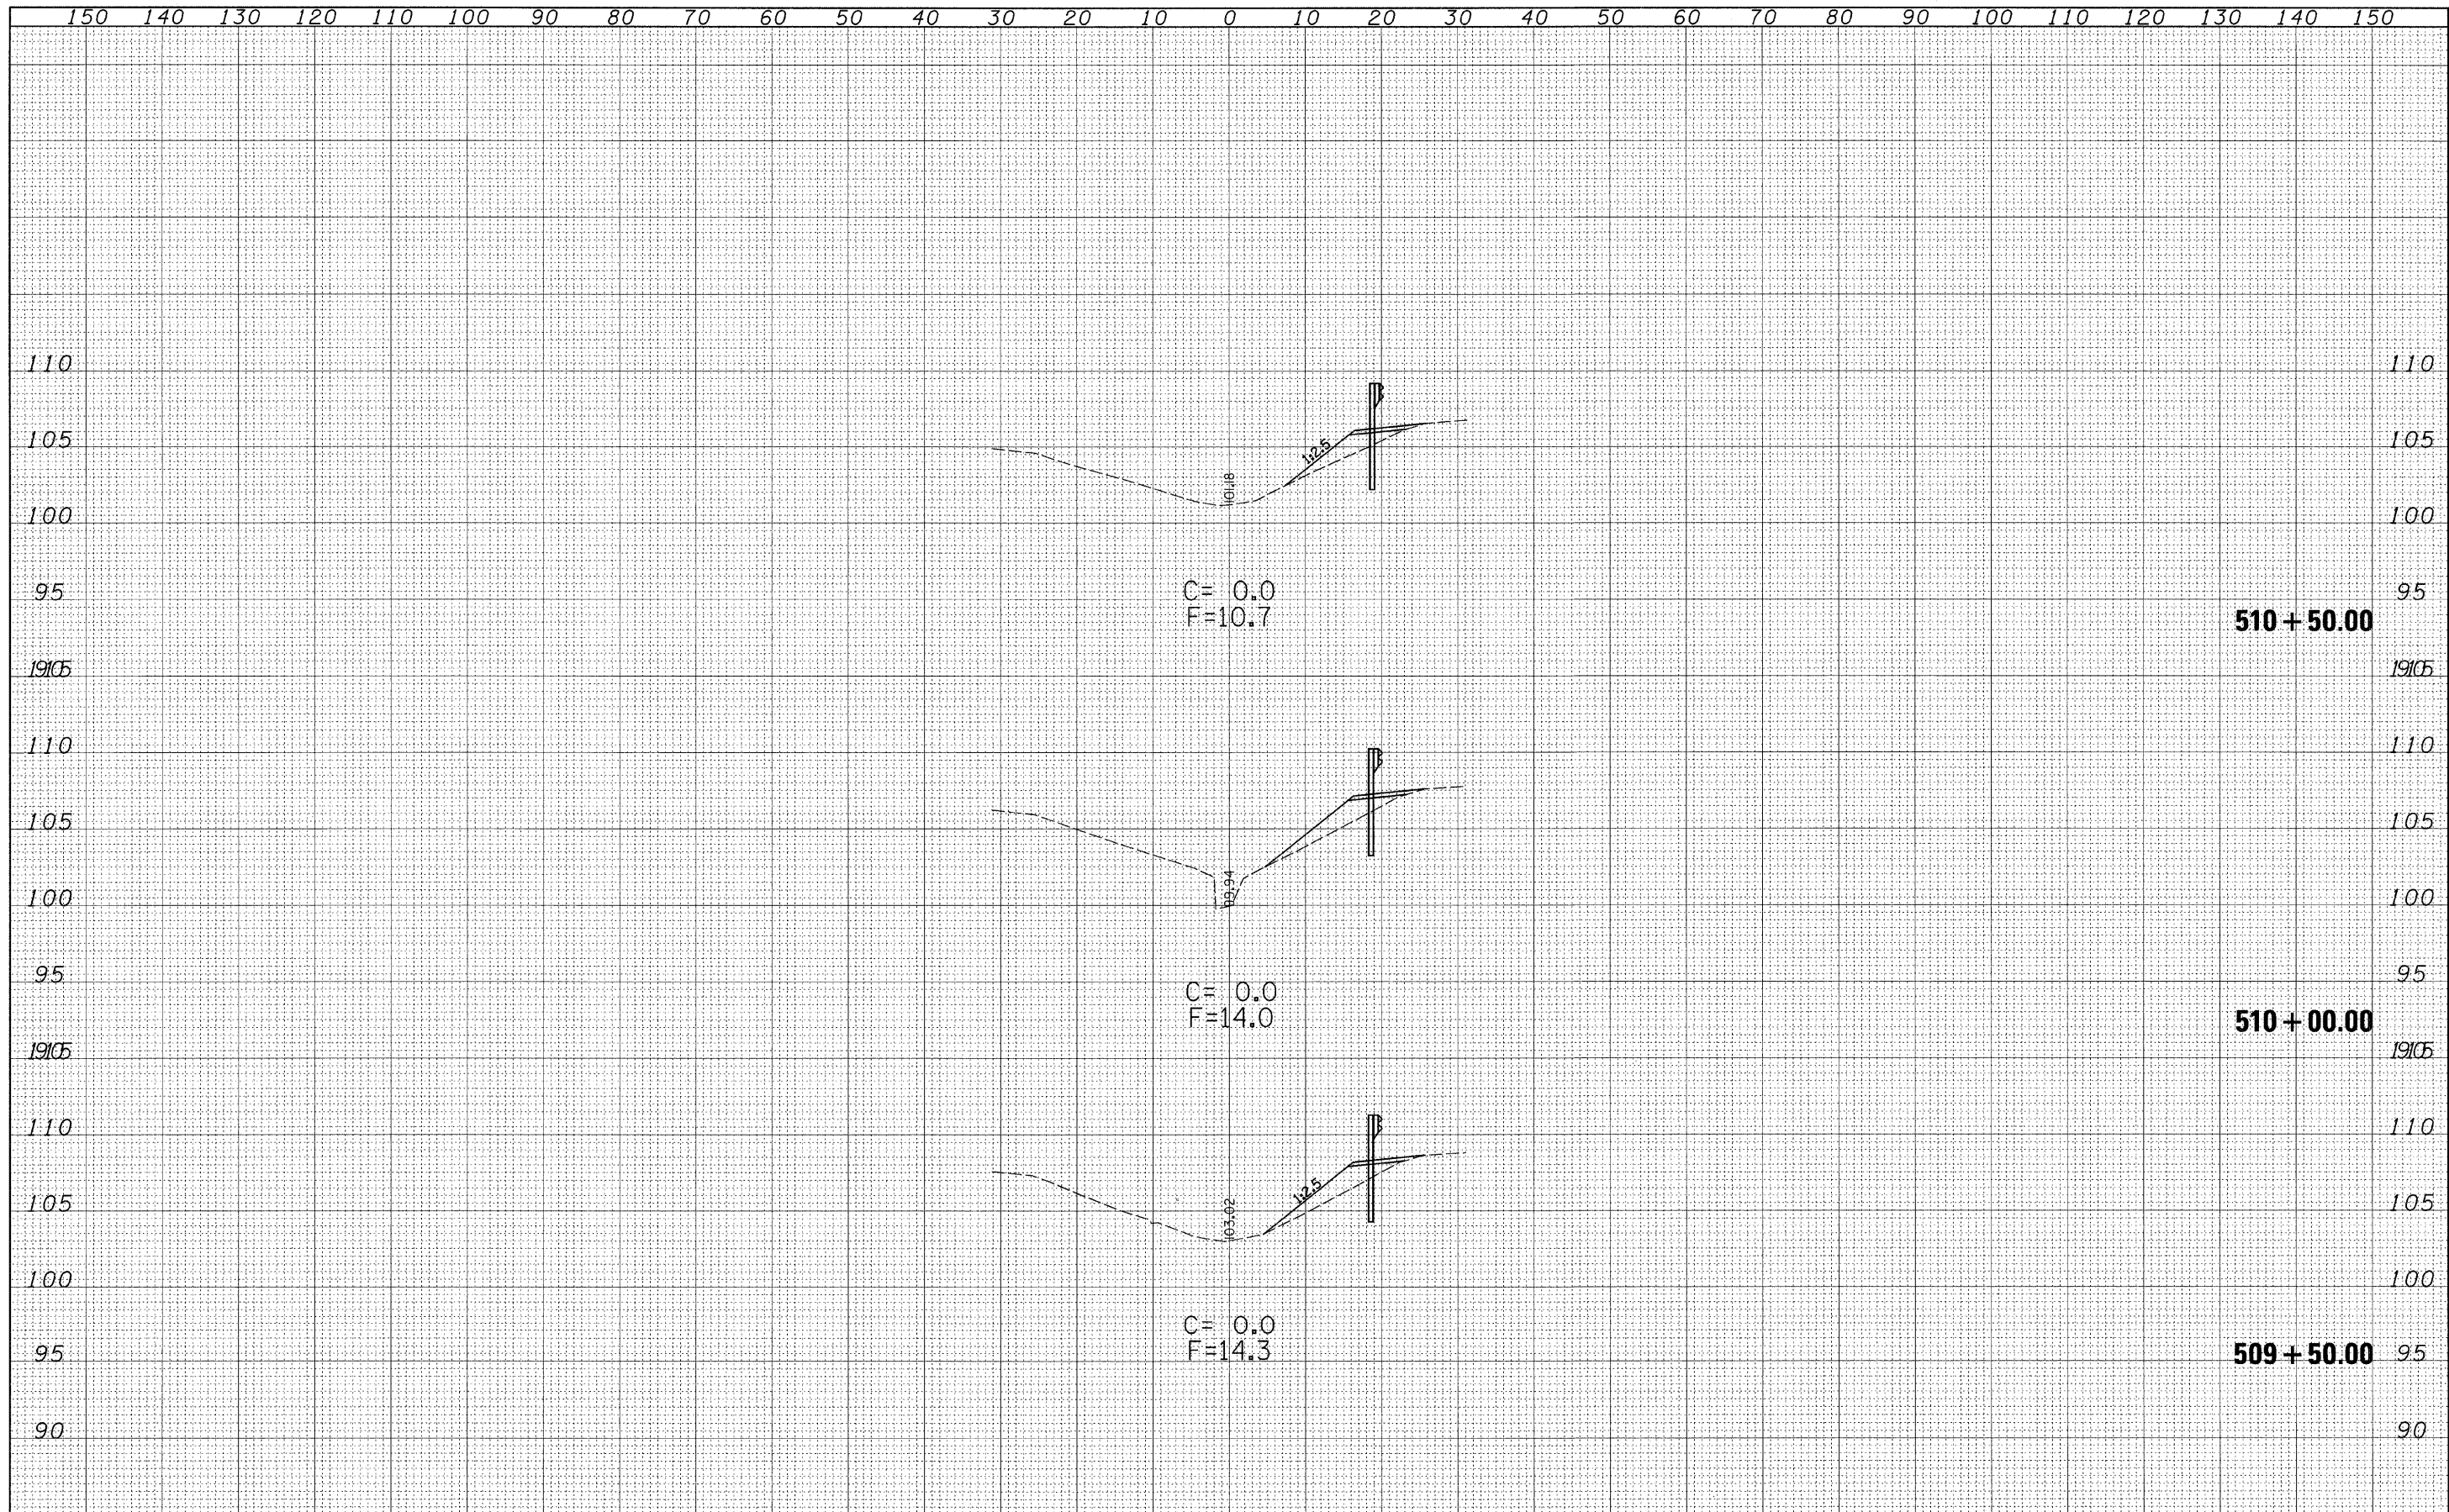

FILE NAME =	USER NAME =	DESIGNED -	REVISED -	<b>STATE OF ILLINOIS DEPARTMENT OF TRANSPORTATION</b>	<b>CROSS SECTIONS S.N. 026-0032</b>	F.A.I. RTE.	SECTION	COUNTY	TOTAL SHEETS	SHEET NO.	
c:\pwork\pwork\DAVISON\JL\dms36538\xs0032sho	deavisonjl	DRAWN -	REVISED -			70	DT SAFETY 2009-1	FAYETTE	100	33	
PLOT SCALE = 10.0000 ' / IN.		CHECKED -	REVISED -			CONTRACT NO. 74313					
PLOT DATE = 1/20/2009		DATE -	REVISED -			SCALE: 10:5 SHEET NO. 2 OF 6 SHEETS STA. 509+50.00 TO STA. 510+50.00 FED. ROAD DIST. NO. ILLINOIS FED. AID PROJECT					