


DATE	
BY	
SURVEYED	
TEMPLATE	
NOTE BOOK	
AREAS CHECKED	
NO.	

DATE	
BY	
SURVEYED	
TEMPLATE	
NOTE BOOK	
AREAS CHECKED	
NO.	

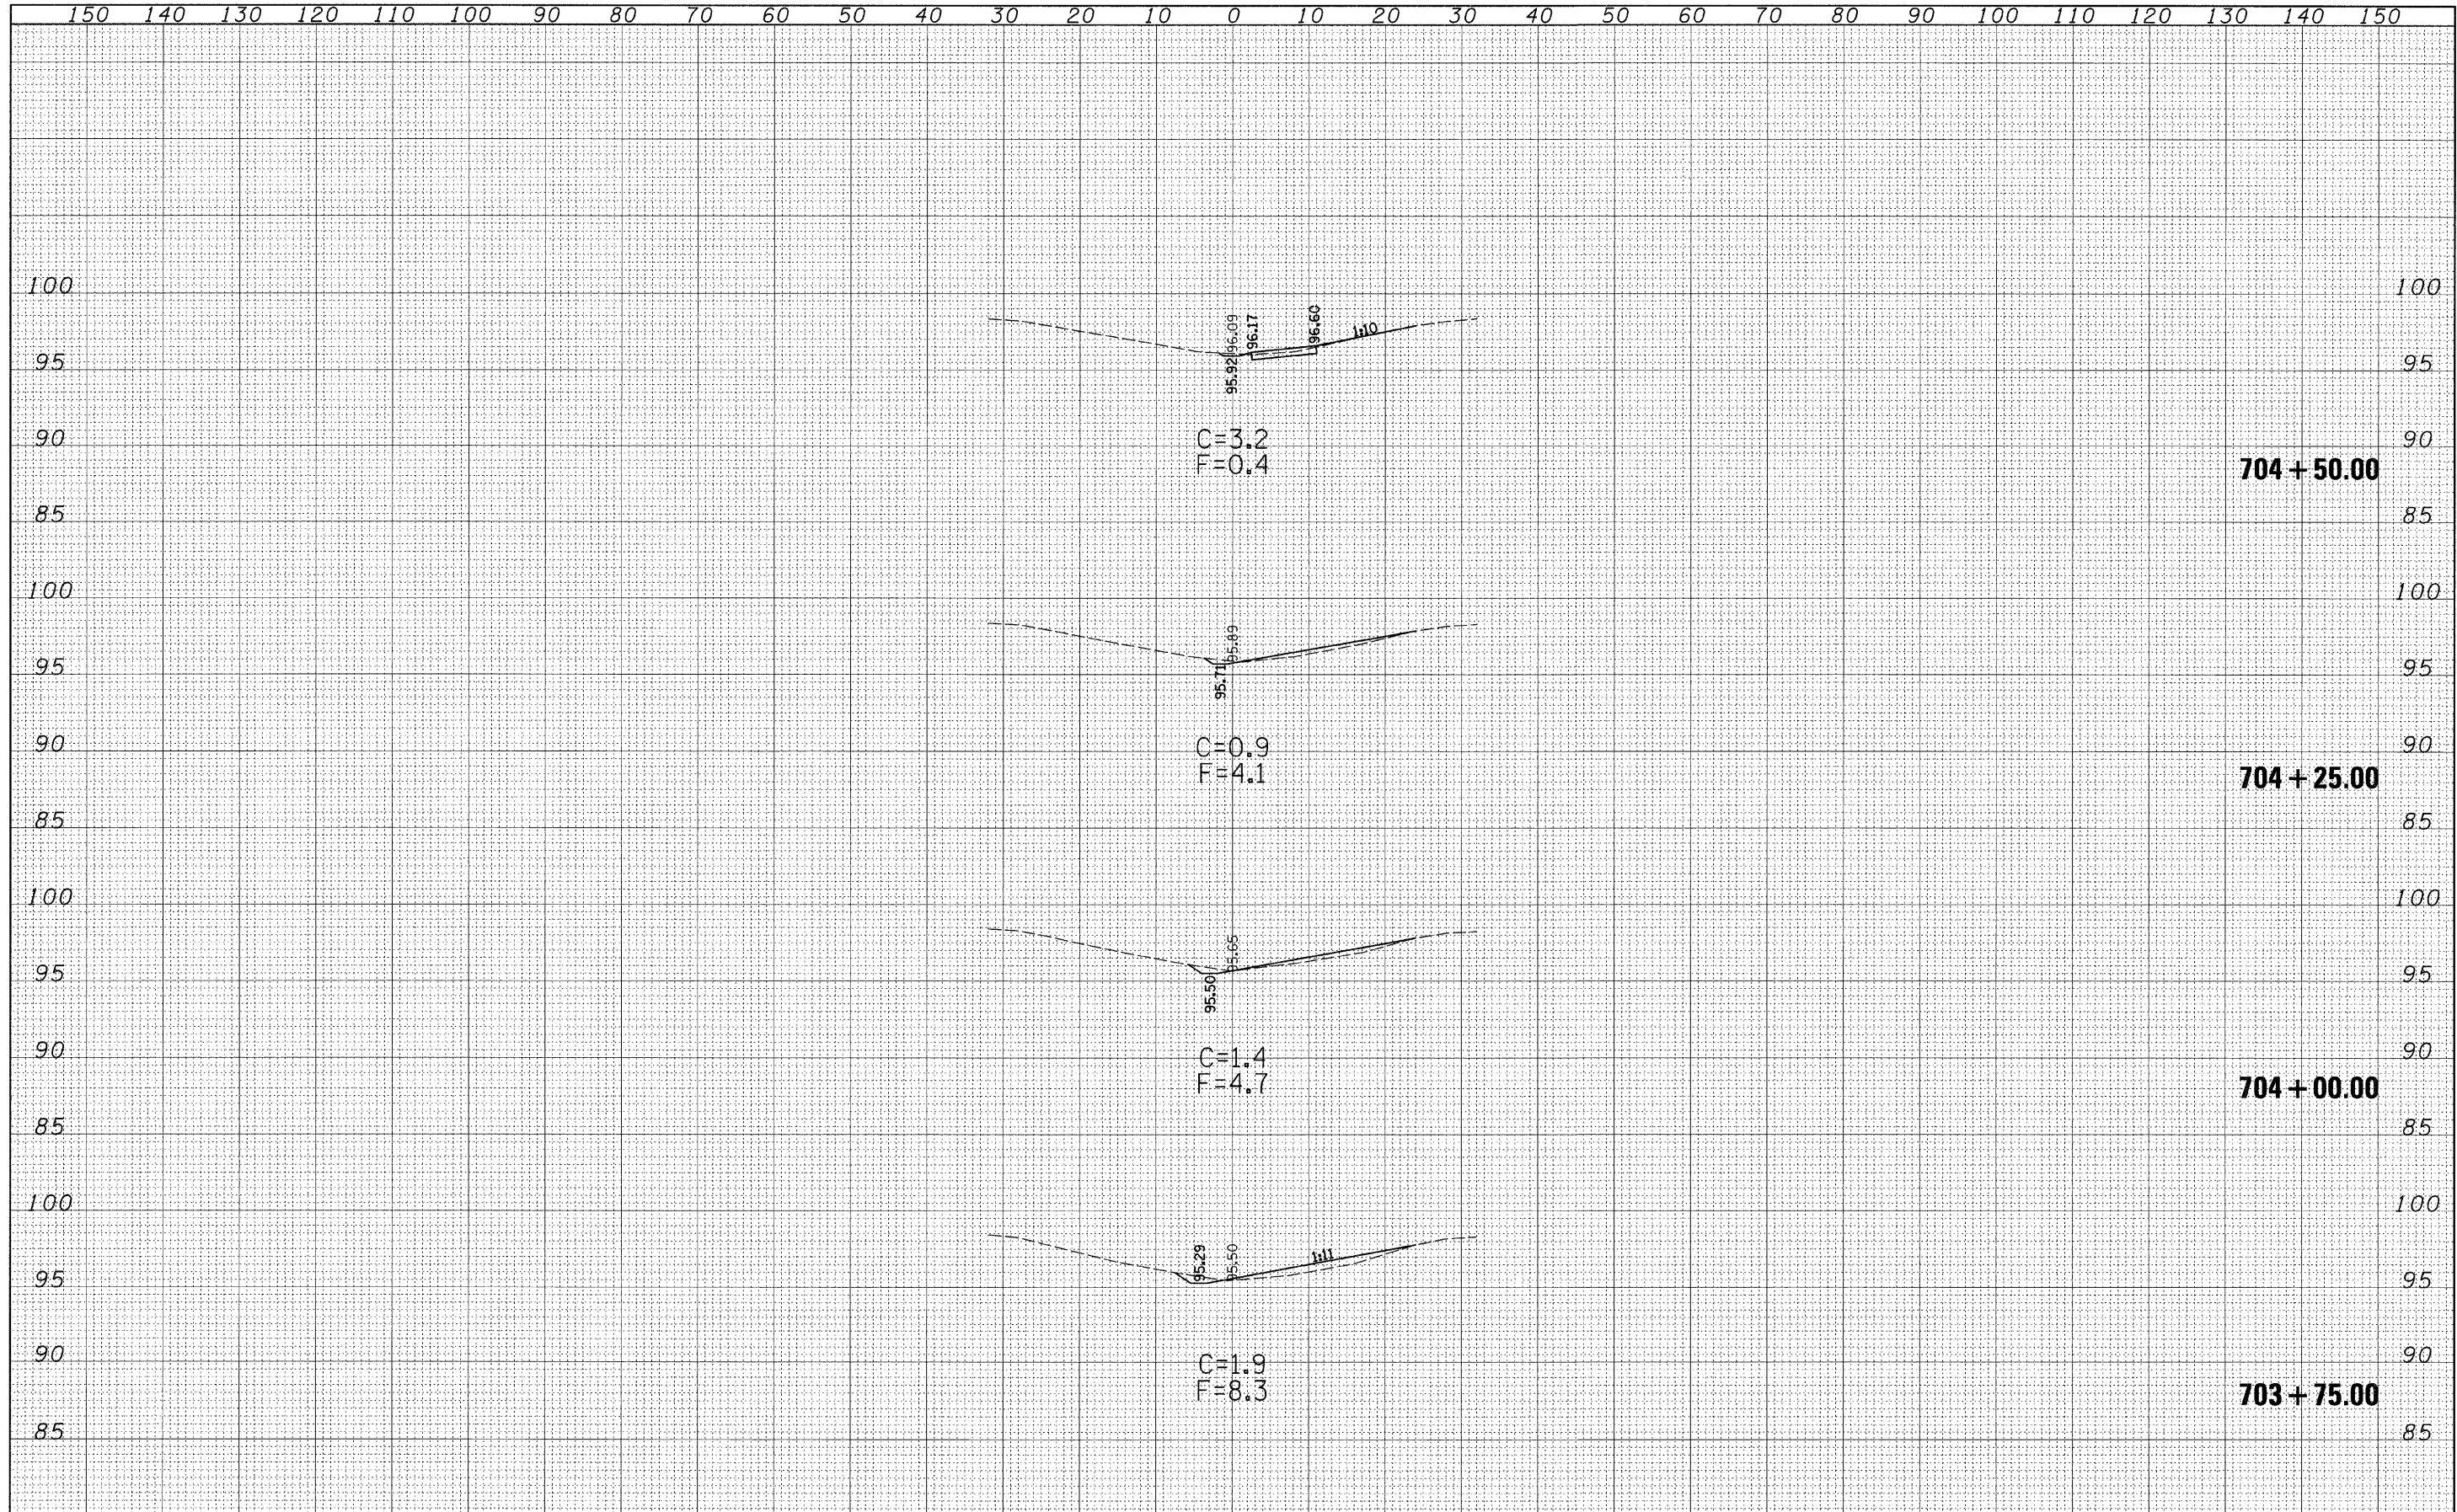

FILE NAME = c:\pwork\pwidot\DAVISON\JL\dms36538\rs0047sh	USER NAME = devison,jl	DESIGNED - JLD	REVISED -	STATE OF ILLINOIS DEPARTMENT OF TRANSPORTATION	CROSS SECTIONS S.N. 026-0049		F.A.I. RTE. 70	SECTION D7 SAFETY 2009-1	COUNTY FAYETTE	TOTAL SHEETS 100	SHEET NO. 39	
	PLOT SCALE = 10.0000' / IN.	DRAWN - JLD	REVISED -		SCALE: 10:5	SHEET NO. 2 OF 5 SHEETS	STA. 703+75.00 TO STA. 704+50.00	FED. ROAD DIST. NO. ILLINOIS FED. AID PROJECT				
	PLOT DATE = 1/20/2009	CHECKED -	REVISED -		CONTRACT NO. 74313							
		DATE -	REVISED -									