


DATE	
BY	
FINAL SURVEY	
SURVEY	
NOTE BOOK	
TEMPLATE	
AREAS CHECKED	
NO.	

DATE	
BY	
ORIGINAL SURVEY	
SURVEY	
NOTE BOOK	
TEMPLATE	
AREAS CHECKED	
NO.	

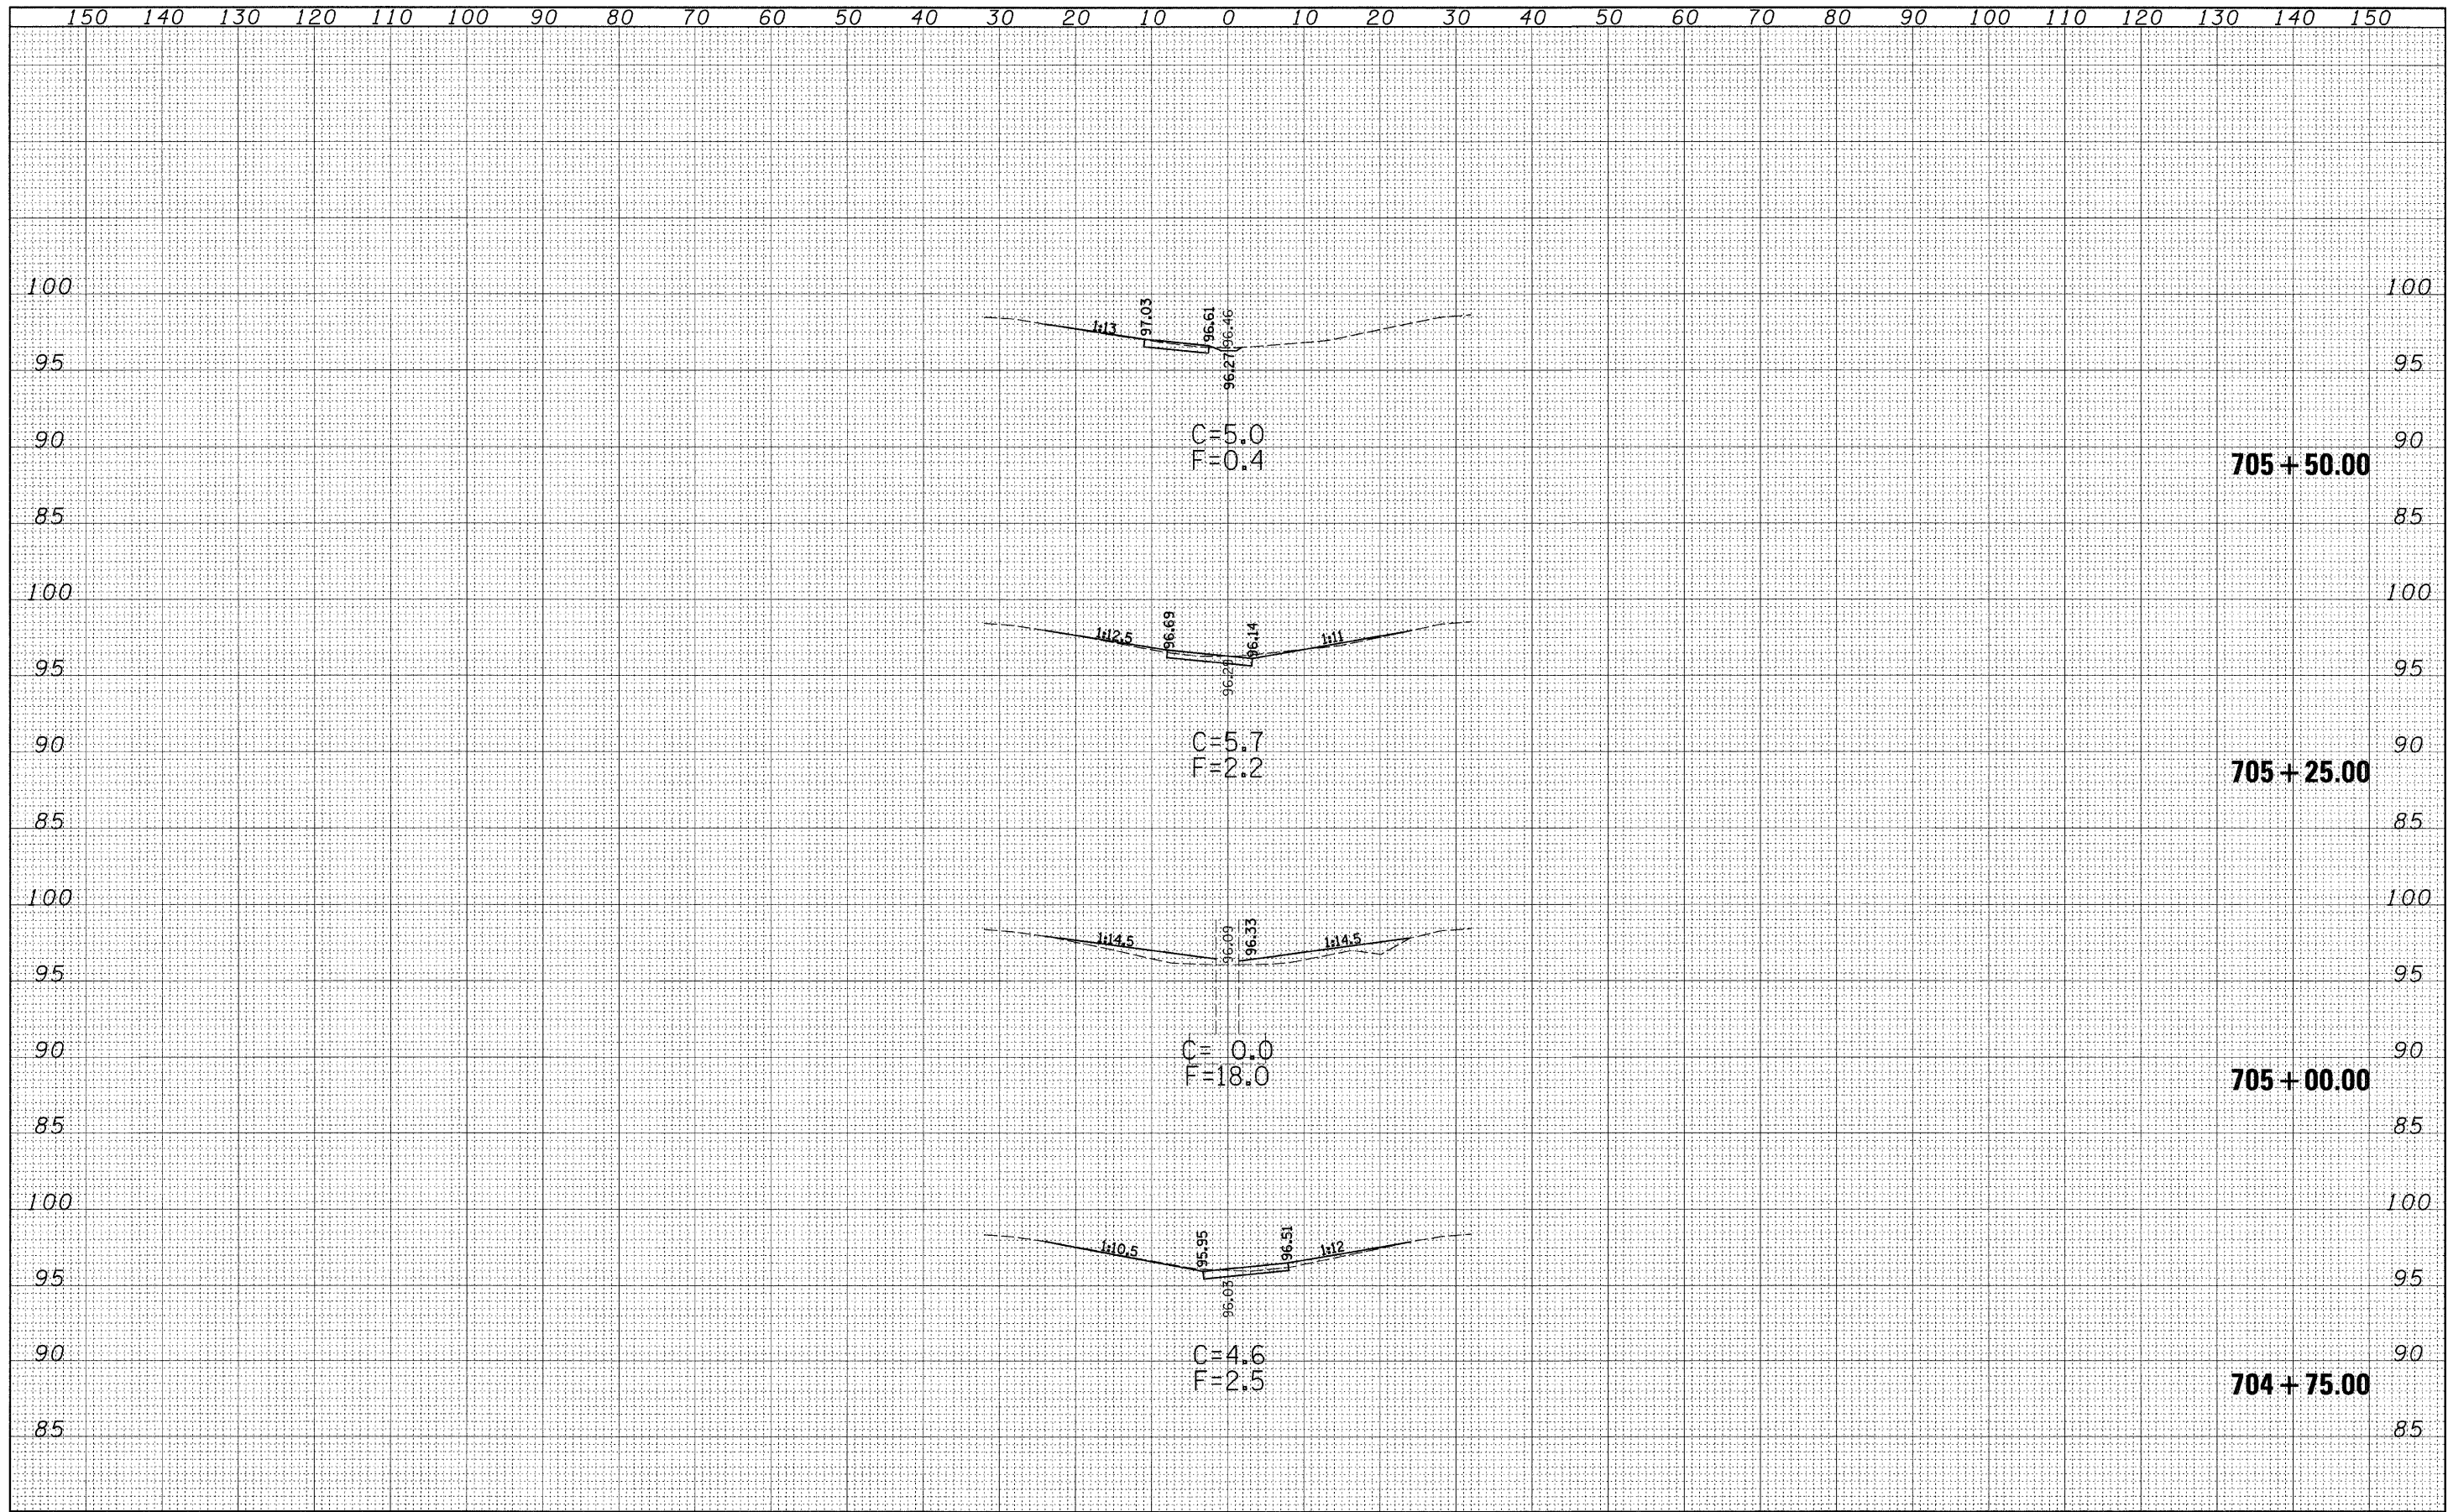

FILE NAME =	USER NAME = davissonjl	DESIGNED - JLD	REVISED -	<b>STATE OF ILLINOIS</b> <b>DEPARTMENT OF TRANSPORTATION</b>	<b>CROSS SECTIONS</b> <b>S.N. 026-0049</b>	F.A.I. RTE.	SECTION	COUNTY	TOTAL SHEETS	SHEET NO.	
ct:\pw_wor-k\FWIDOT\DAVISONJL\dms36538\ss0049sheet_74313.dgn	PLOT SCHLE = 10.0000' / IN.	DRAWN - JLD	REVISED -			70	D7 SAFETY 2009-1	FAYETTE	100	40	
PLOT DATE = 1/20/2009	DATE -	CHECKED -	REVISED -			CONTRACT NO. 74313					
		DATE -	REVISED -			SCALE: 10:5 SHEET NO. 3 OF 5 SHEETS STA. 704+75.00 TO STA. 705+50.00 FED. ROAD DIST. NO. ILLINOIS FED. AID PROJECT					