


DATE	
BY	
FINAL SURVEY	
NOTE BOOK	
AREAS CHECKED	
NO.	

DATE	
BY	
ORIGINAL SURVEY	
NOTE BOOK	
AREAS CHECKED	
NO.	

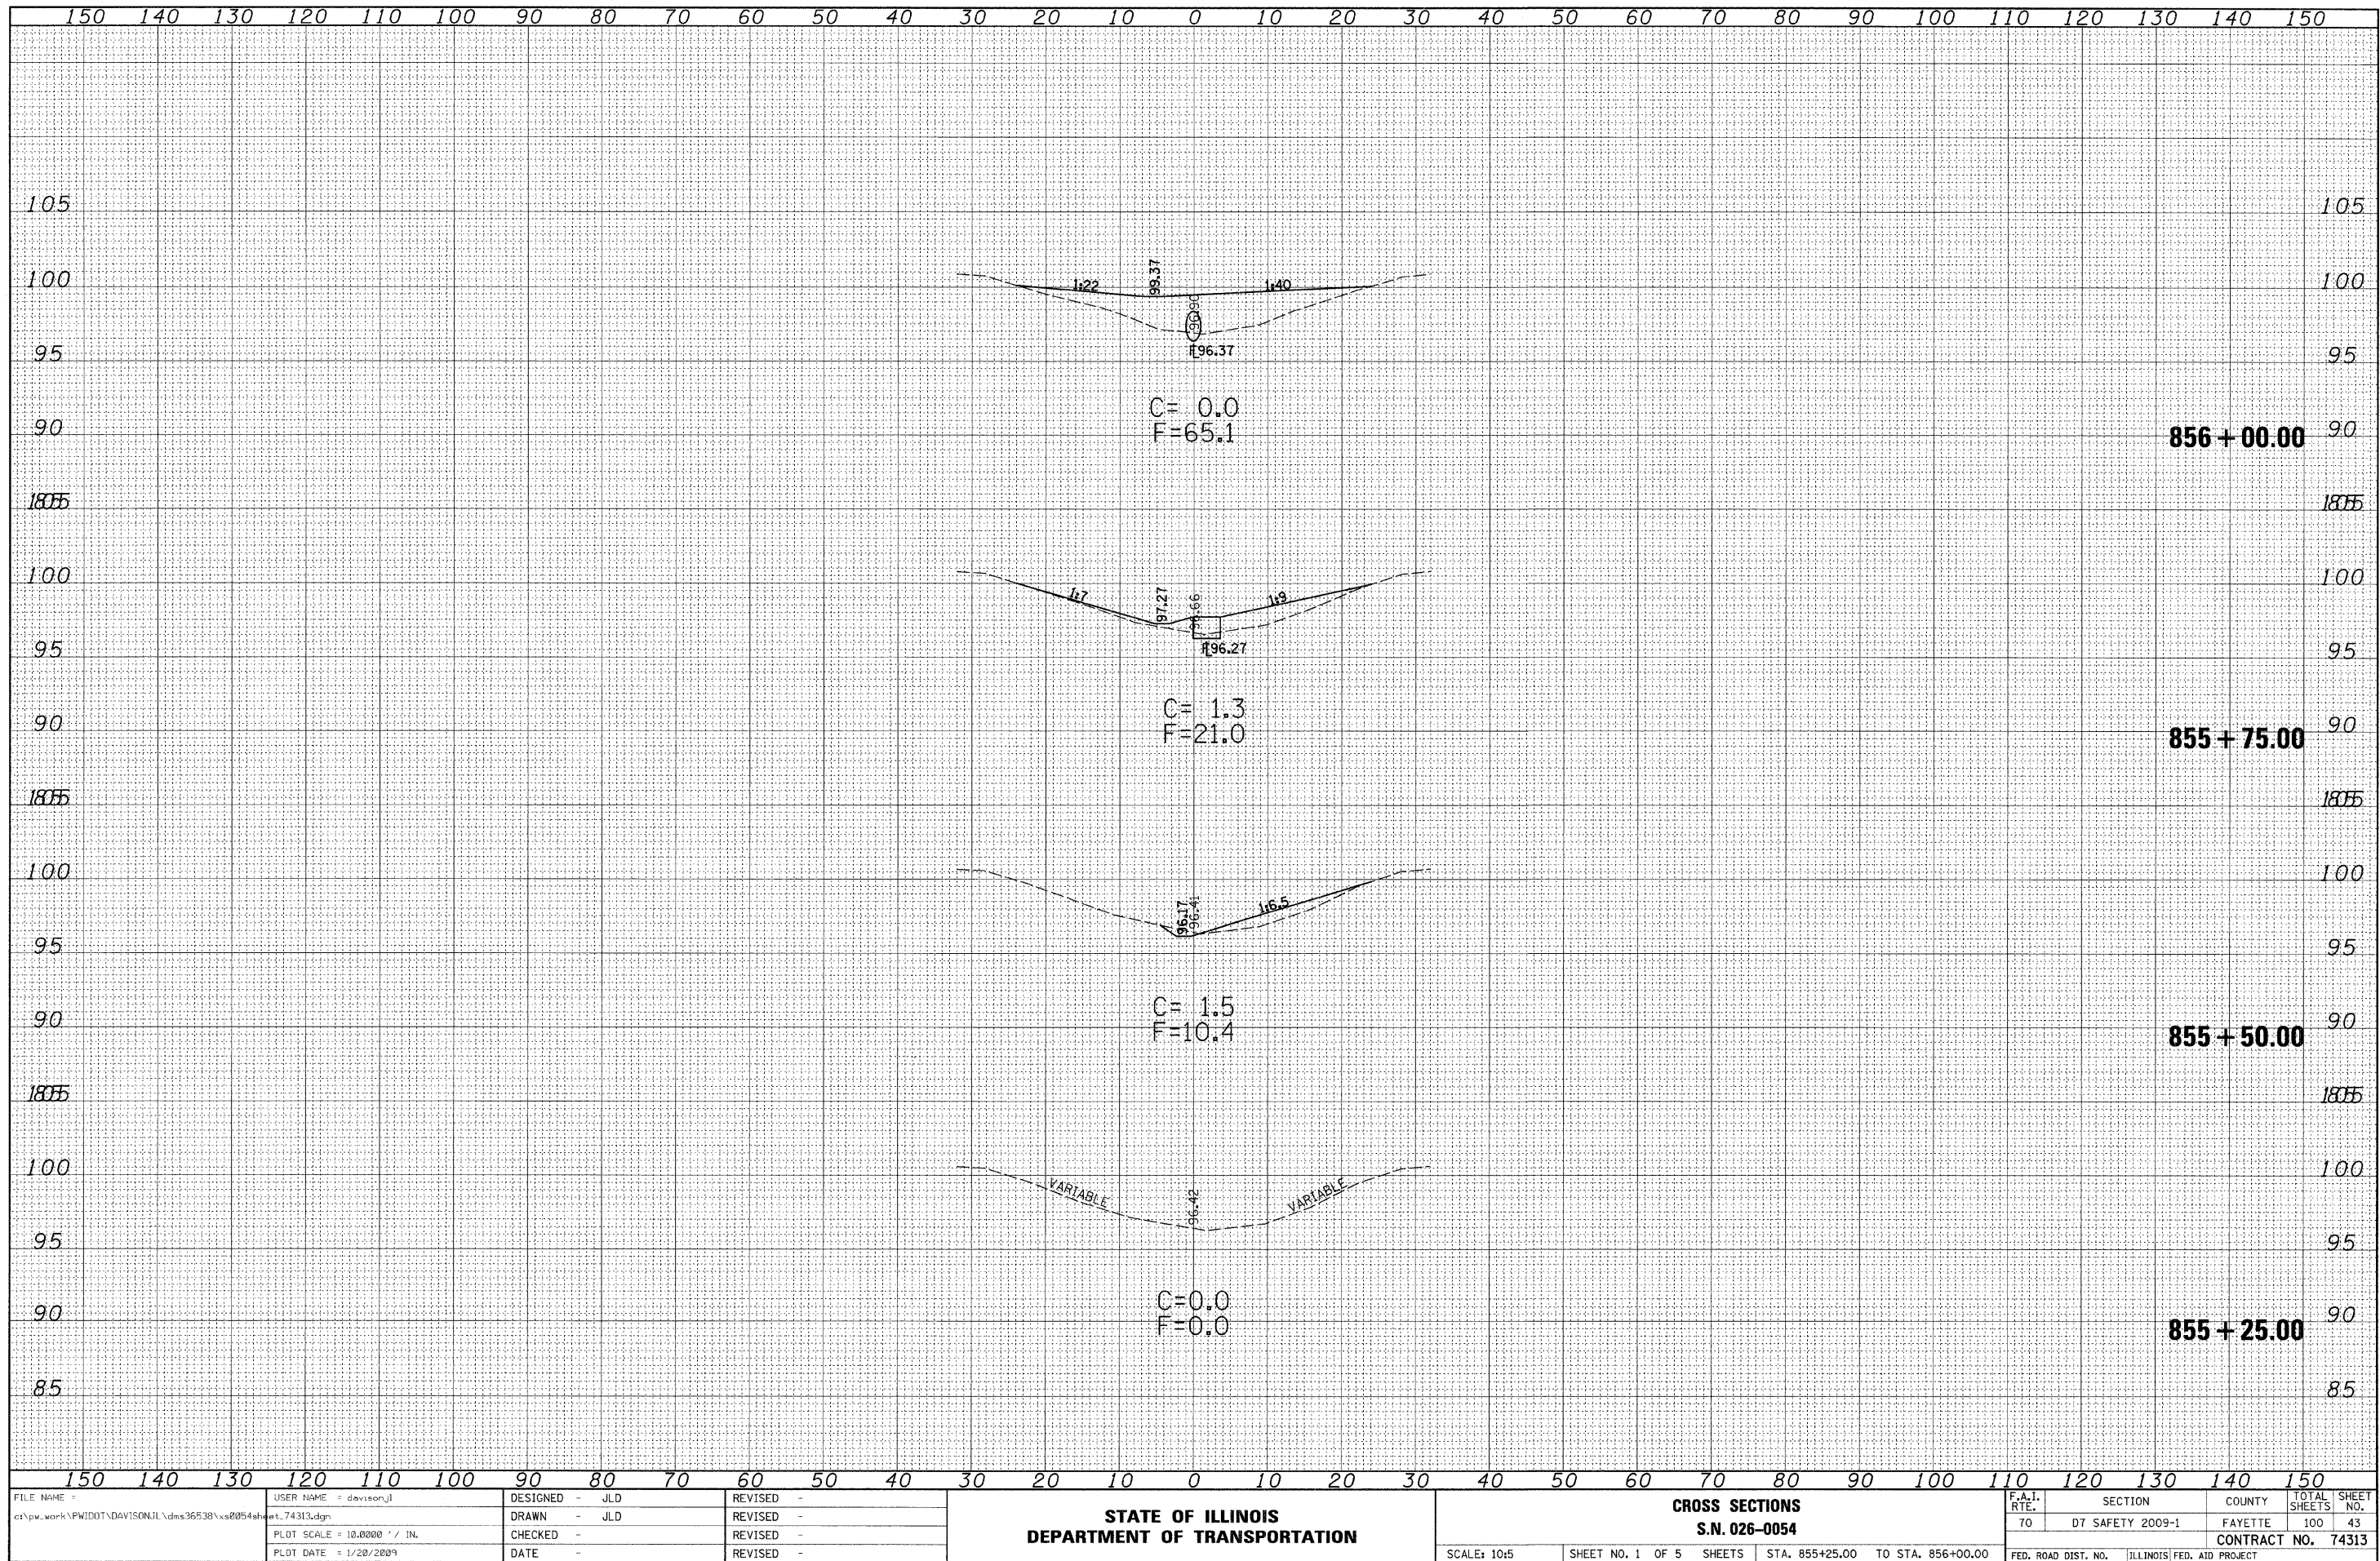

FILE NAME = c:\pwork\PIWIDOT\DAVISON\JL\dms36538\ss0054shet.74313.dgn

USER NAME = davissonjl  
 PLOT SCALE = 10.0000' / IN.  
 PLOT DATE = 1/20/2009

DESIGNED - JLD  
 DRAWN - JLD  
 CHECKED -  
 DATE -

REVISED -  
 REVISED -  
 REVISED -  
 REVISED -

STATE OF ILLINOIS  
 DEPARTMENT OF TRANSPORTATION

CROSS SECTIONS  
 S.N. 026-0054

SCALE: 10:5 SHEET NO. 1 OF 5 SHEETS STA. 855+25.00 TO STA. 856+00.00

F.A.I. RTE.	SECTION	COUNTY	TOTAL SHEETS	SHEET NO.
70	DT SAFETY 2009-1	FAYETTE	100	43
FED. ROAD DIST. NO.			ILLINOIS FED. AID PROJECT	
			CONTRACT NO. 74313	