


DATE	
BY	
SURVEYED	
NOTE BOOK	
NO.	
DESIGNED	
DRAWN	
CHECKED	
DATE	

DATE	
BY	
SURVEYED	
NOTE BOOK	
NO.	
DESIGNED	
DRAWN	
CHECKED	
DATE	

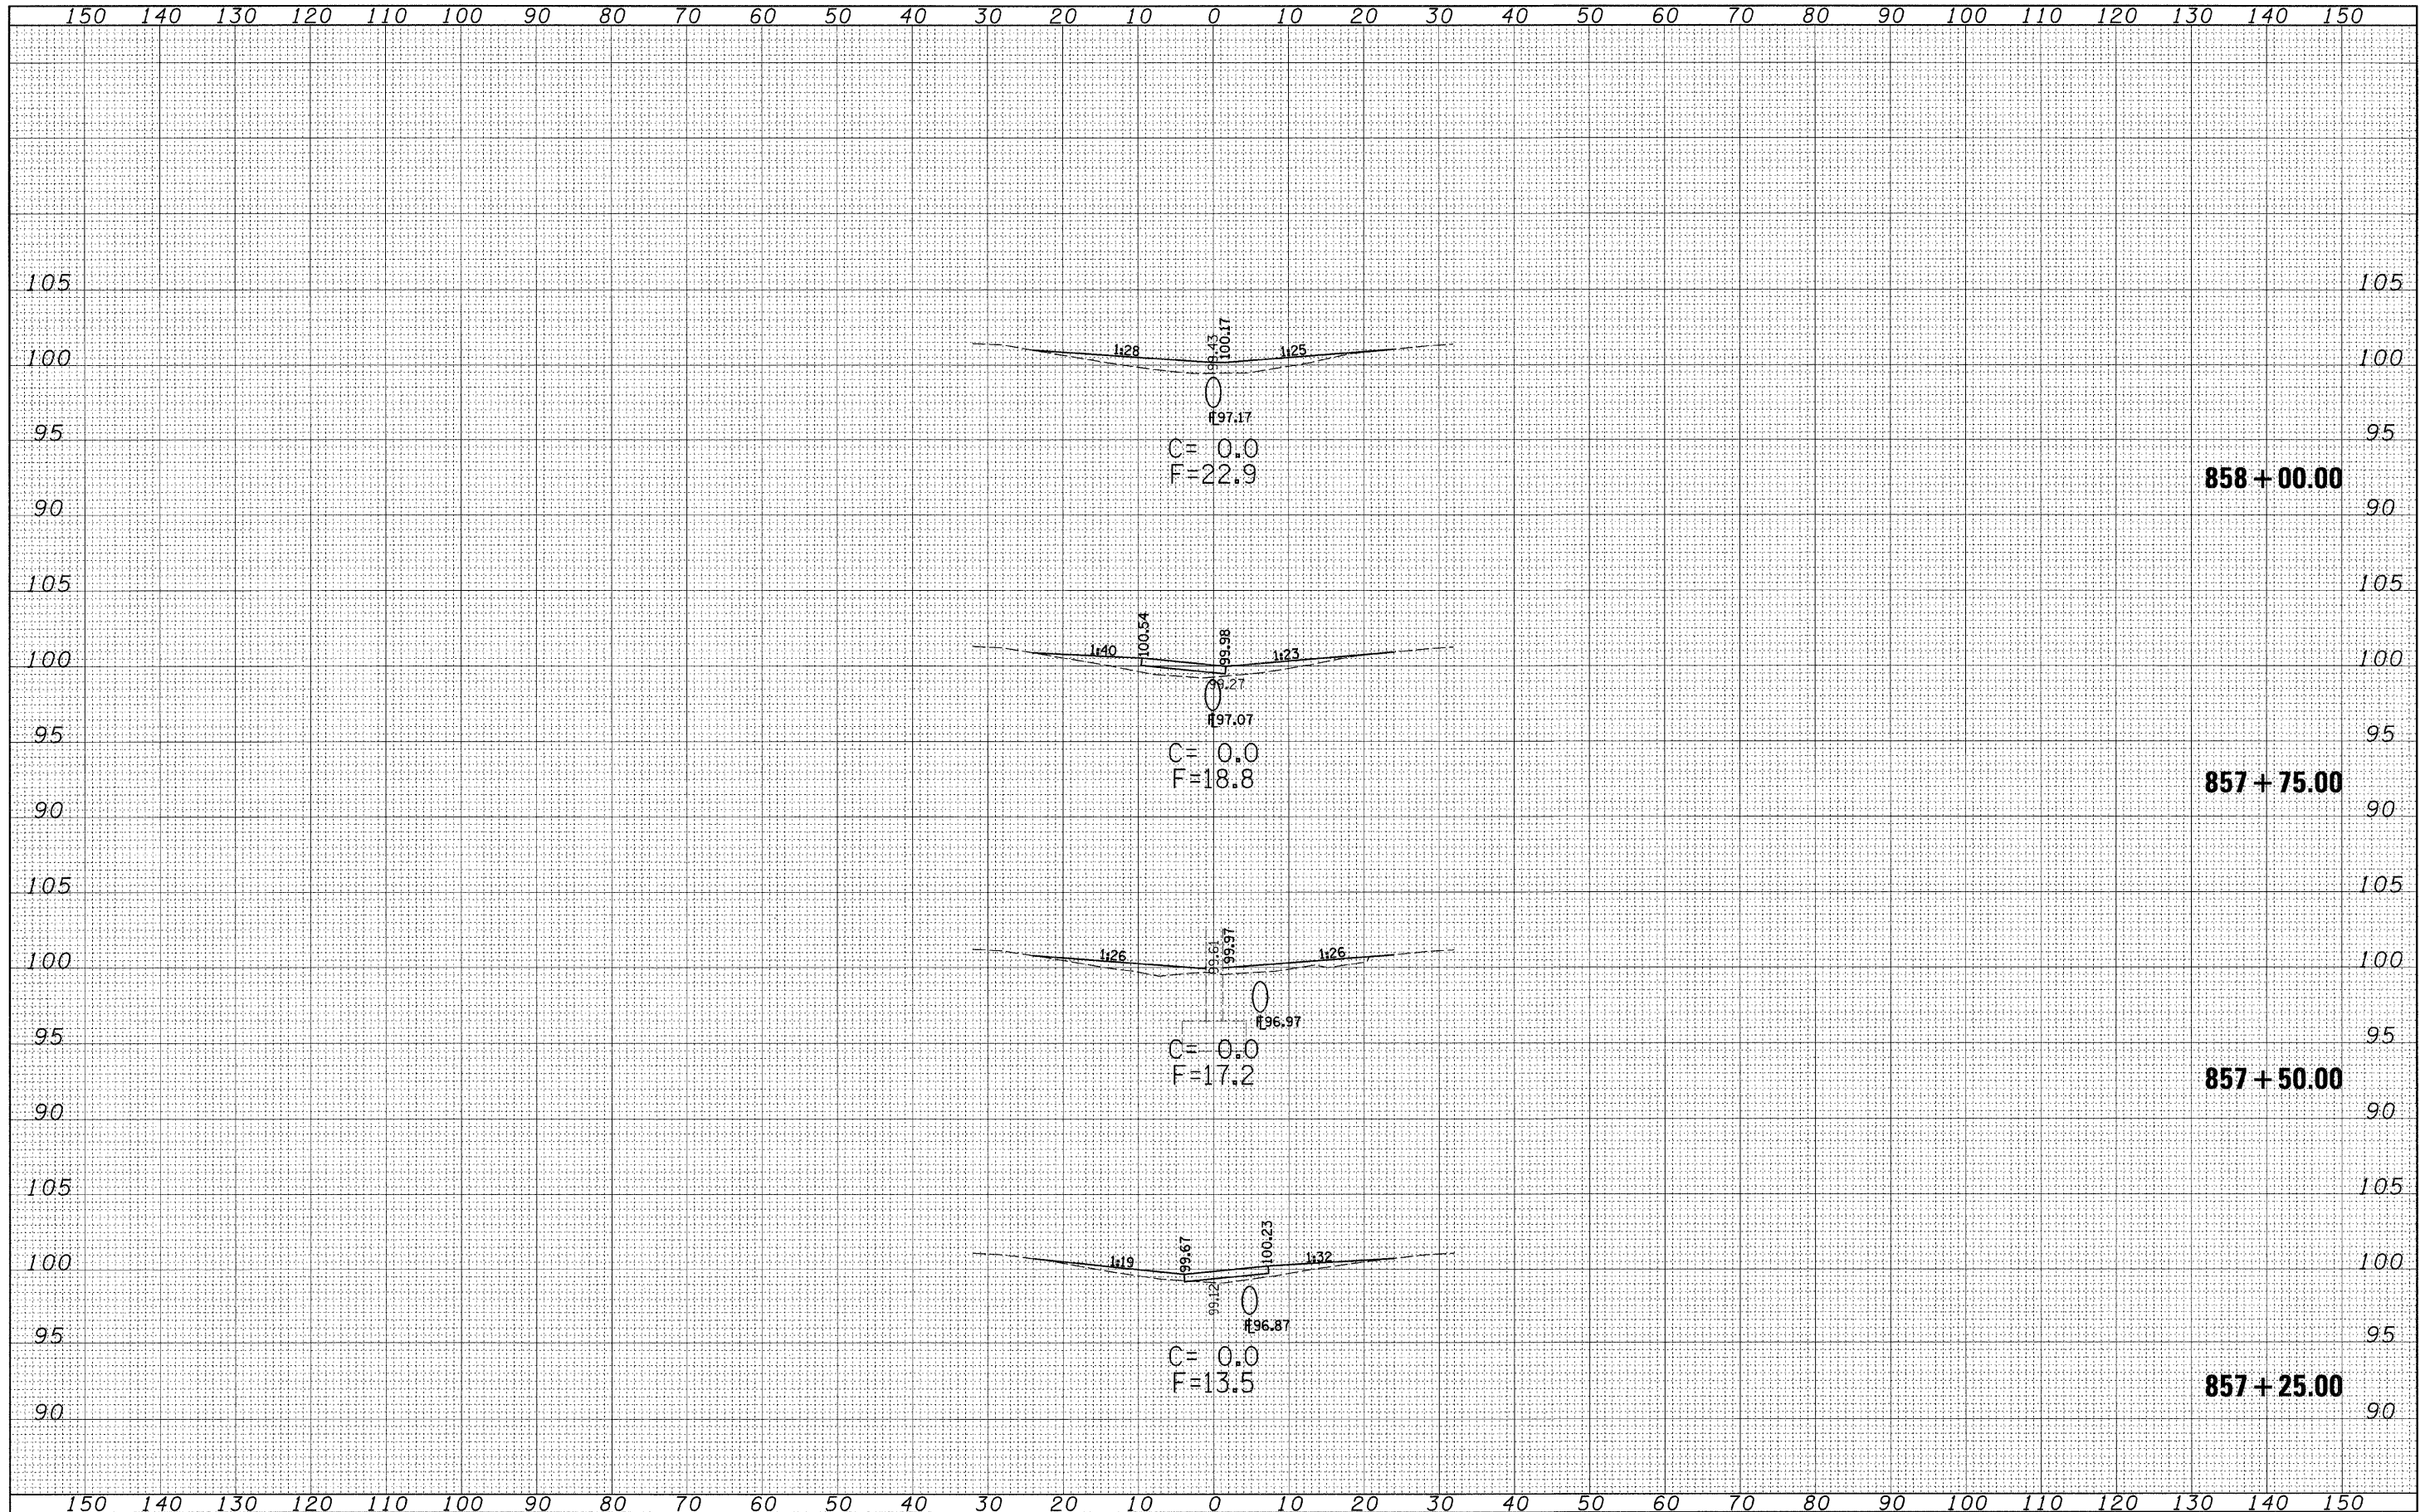

FILE NAME =
 c:\pwworking\DAVISON\JL\dms36538\105054sheet_74313.dgn

USER NAME = davisonjl
 PLOT SCALE = 10.0000' / IN.
 PLOT DATE = 1/20/2009

DESIGNED - JLD
 DRAWN - JLD
 CHECKED -
 DATE -

REVISED -
 REVISED -
 REVISED -
 REVISED -

STATE OF ILLINOIS
 DEPARTMENT OF TRANSPORTATION

CROSS SECTIONS
 S.N. 026-0054

SCALE: 10:5 SHEET NO. 3 OF 5 SHEETS STA. 857+25.00 TO STA. 858+00.00

F.A.I. R.T.E.	SECTION	COUNTY	TOTAL SHEETS	SHEET NO.
70	D7 SAFETY 2009-1	FAYETTE	100	45
CONTRACT NO. 74313				
FED. ROAD DIST. NO.		ILLINOIS FED. AID PROJECT		