


DATE	
BY	
SURVEYED	
TEMPLATE	
NOTE BOOK	
AREAS CHECKED	
NO.	

DATE	
BY	
SURVEYED	
TEMPLATE	
NOTE BOOK	
AREAS CHECKED	
NO.	

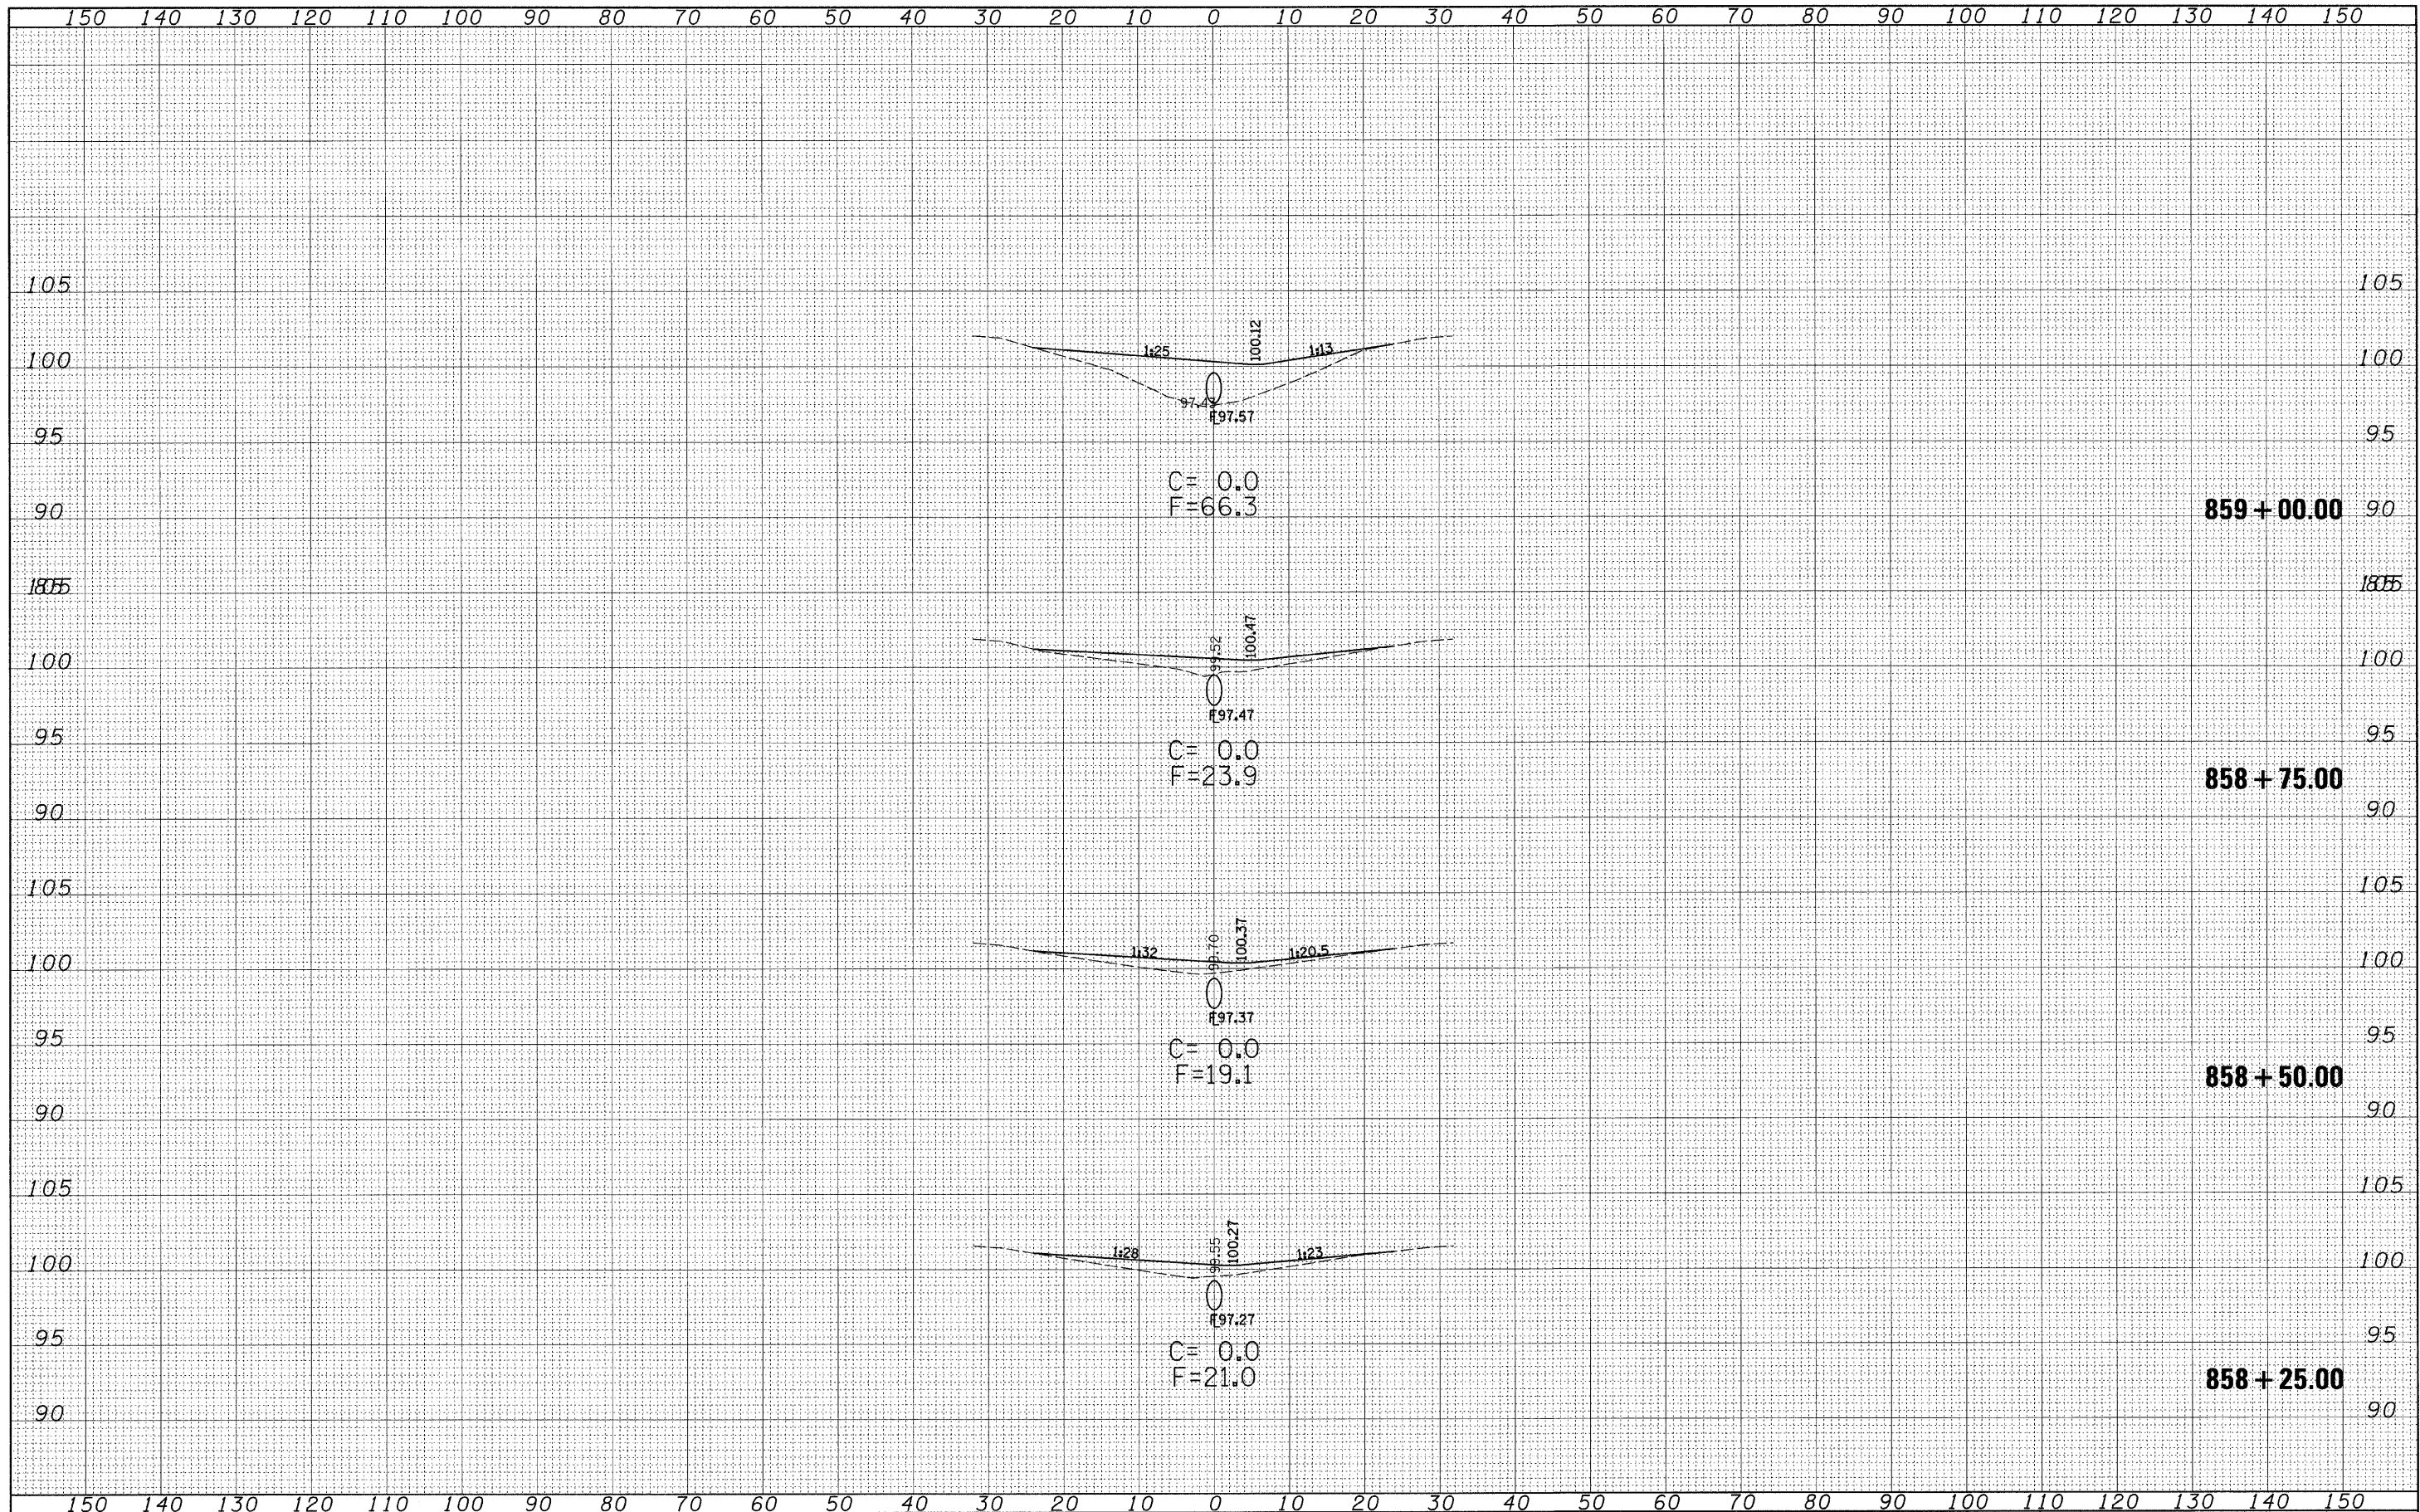

FILE NAME =	USER NAME = davisnjl	DESIGNED - JLD	REVISED -
c:\pwork\pwork\DAVISONJL\dms36536\ss0054sheet.74313.dgn		DRAWN - JLD	REVISED -
PLOT SCALE = 10.0000' / IN.		CHECKED -	REVISED -
PLOT DATE = 1/20/2009		DATE -	REVISED -

**STATE OF ILLINOIS  
DEPARTMENT OF TRANSPORTATION**

**CROSS SECTIONS  
S.N. 026-0054**

SCALE: 10:5      SHEET NO. 4 OF 5 SHEETS      STA. 858+25.00 TO STA. 859+00.00

FAYETTE	SECTION	COUNTY	TOTAL SHEETS	SHEET NO.
TO	DT SAFETY 2009-1	FAYETTE	100	46
CONTRACT NO. 74313				
FED. ROAD DIST. NO. ILLINOIS FED. AID PROJECT				