


DATE	
BY	
FINAL SURVEY	
NOTE BOOK	
NO.	
AREA'S CHECKED	

DATE	
BY	
ORIGINAL SURVEY	
NOTE BOOK	
NO.	
AREA'S CHECKED	

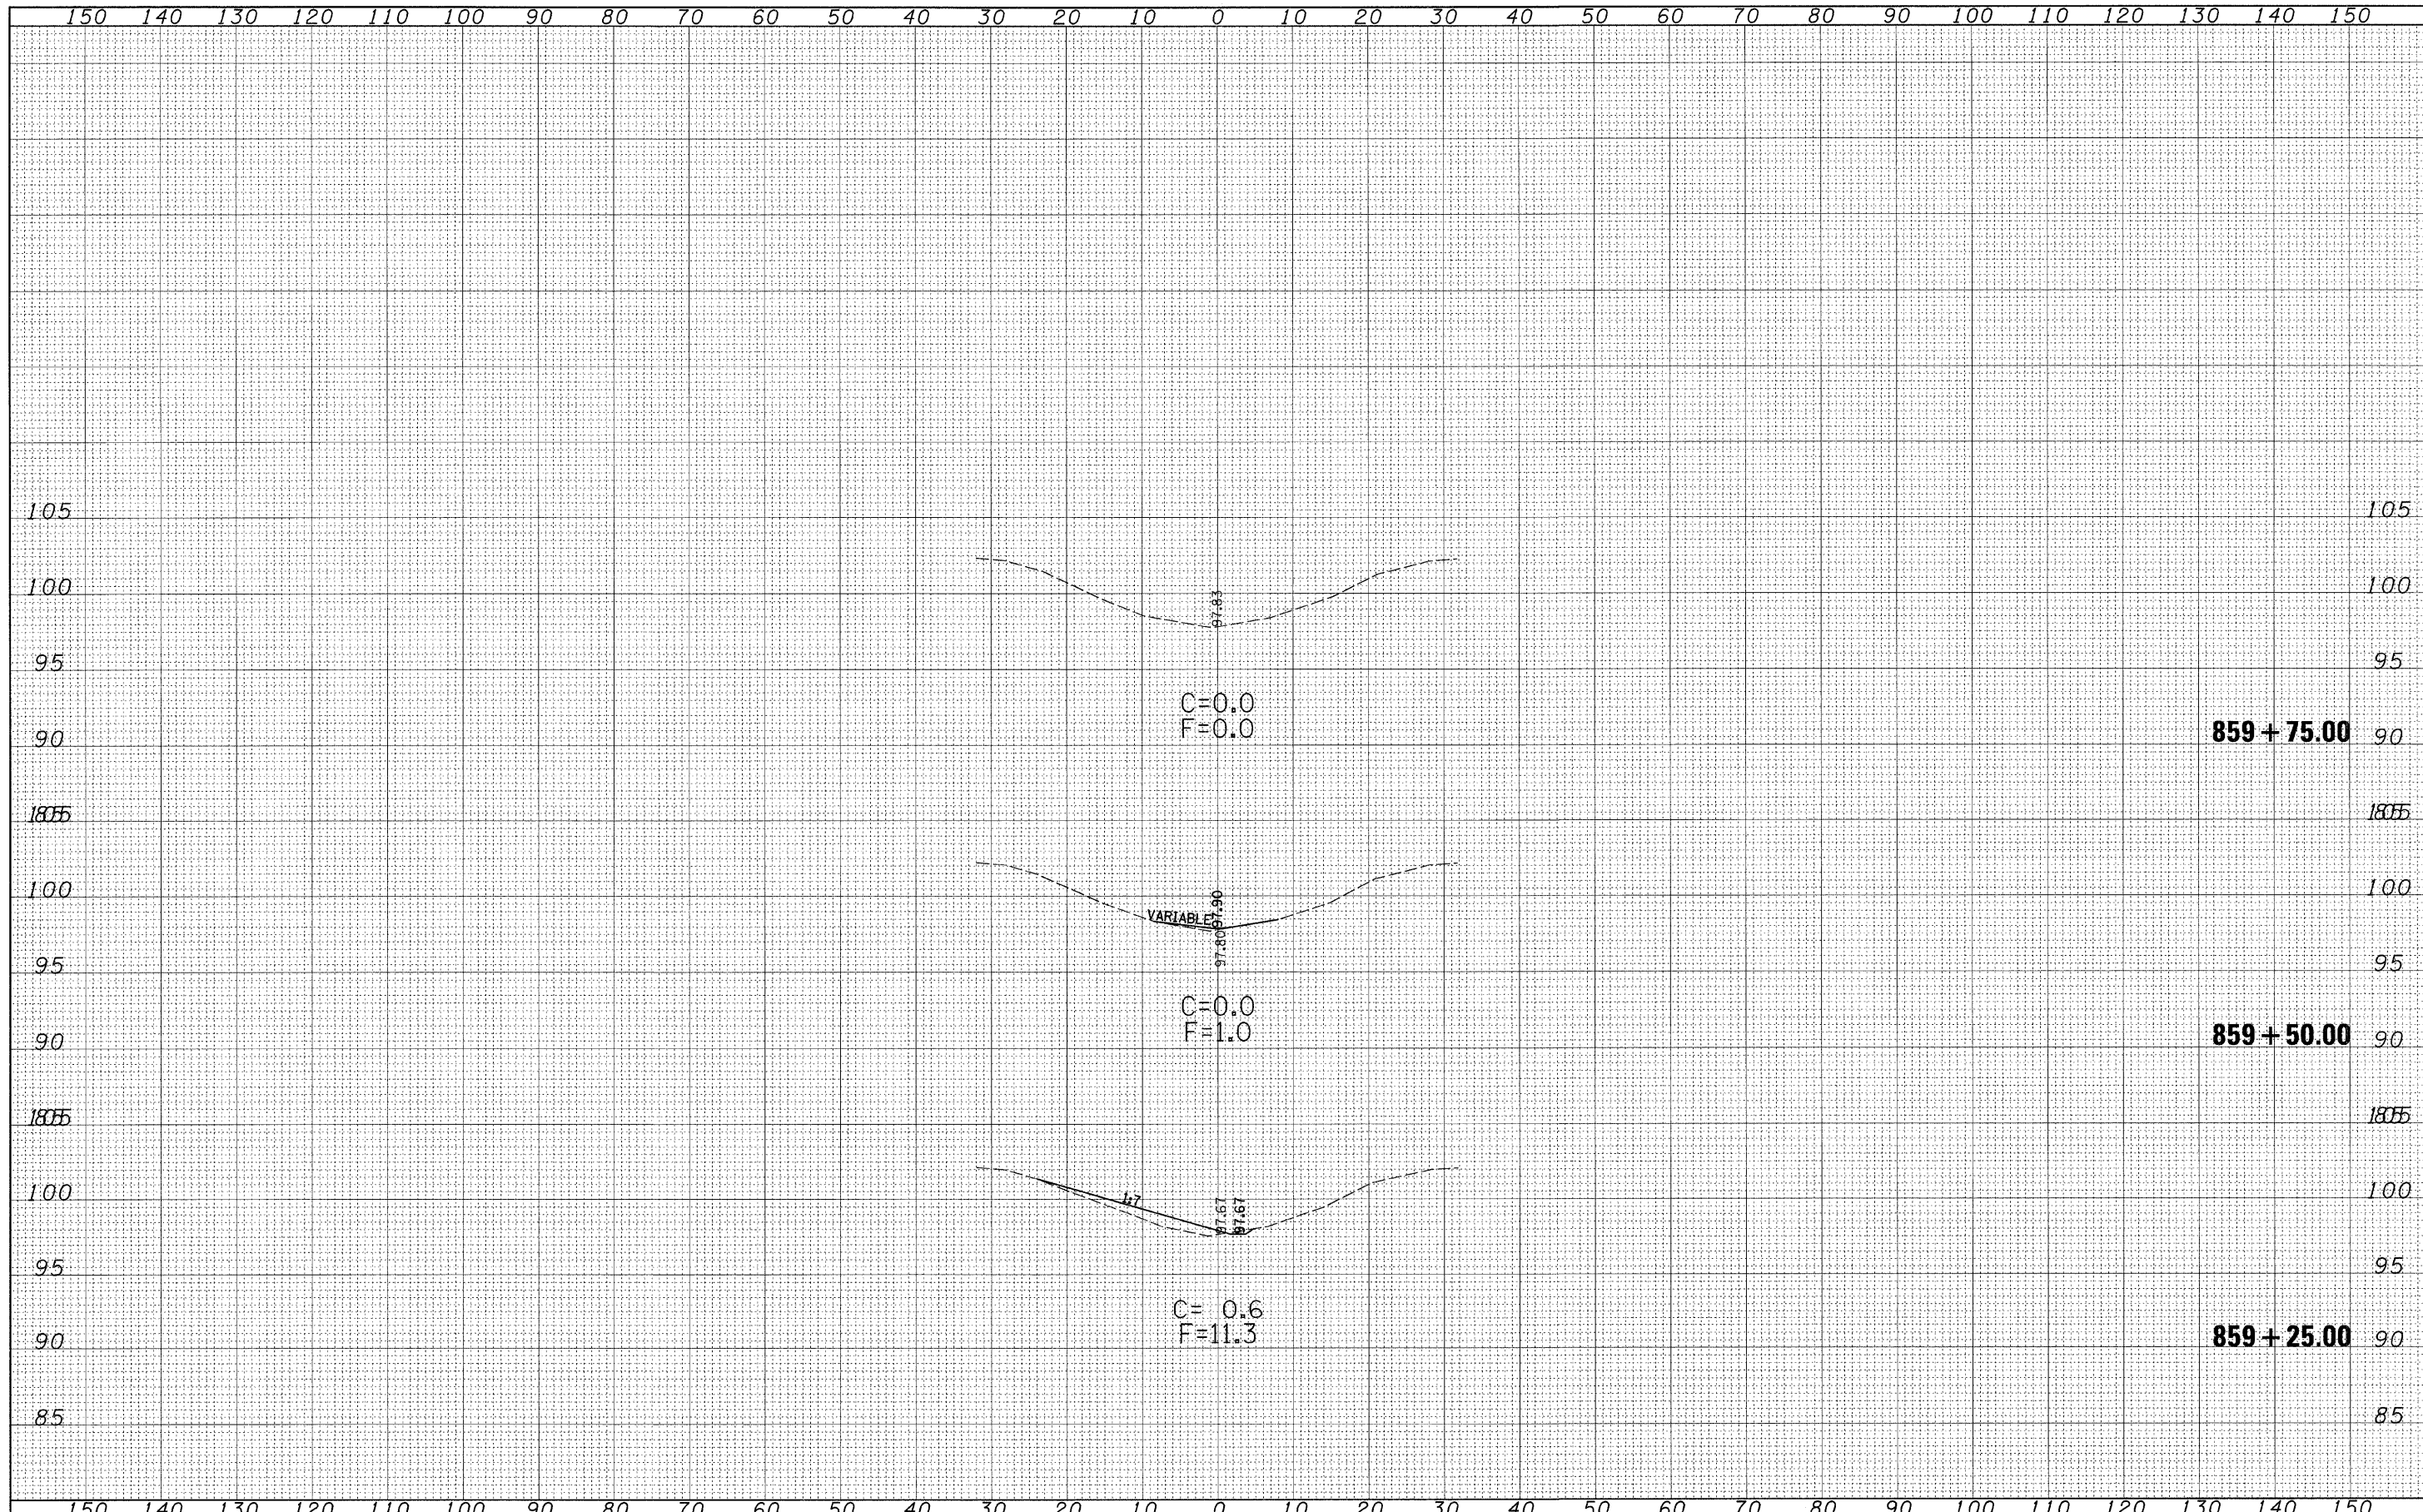

FILE NAME =	USER NAME = davisnj	DESIGNED - JLD	REVISED -	STATE OF ILLINOIS DEPARTMENT OF TRANSPORTATION	CROSS SECTIONS S.N. 026-0054	F.A.I. RTE.	SECTION	COUNTY	TOTAL SHEETS	SHEET NO.
c:\pwork\pwork\DAVISONJL\dms36536\ss0054sheet_74313.dgn	DRAWN - JLD	REVISED -	70			DT SAFETY 2009-1	FAYETTE	100	47	
PLOT SCALE = 10.0000' / IN.	CHECKED -	REVISED -	CONTRACT NO. 74313							
PLOT DATE = 1/20/2009	DATE -	REVISED -	FED. ROAD DIST. NO. [ILLINOIS] FED. AID PROJECT							
SCALE: 10:5					SHEET NO. 5 OF 5 SHEETS		STA. 859+25.00 TO STA. 859+75.00			