


DATE	
BY	
SURVEYED	
AREA	
TEMPLATE	
AREAS CHECKED	
NO.	

DATE	
BY	
SURVEYED	
AREA	
TEMPLATE	
AREAS CHECKED	
NO.	

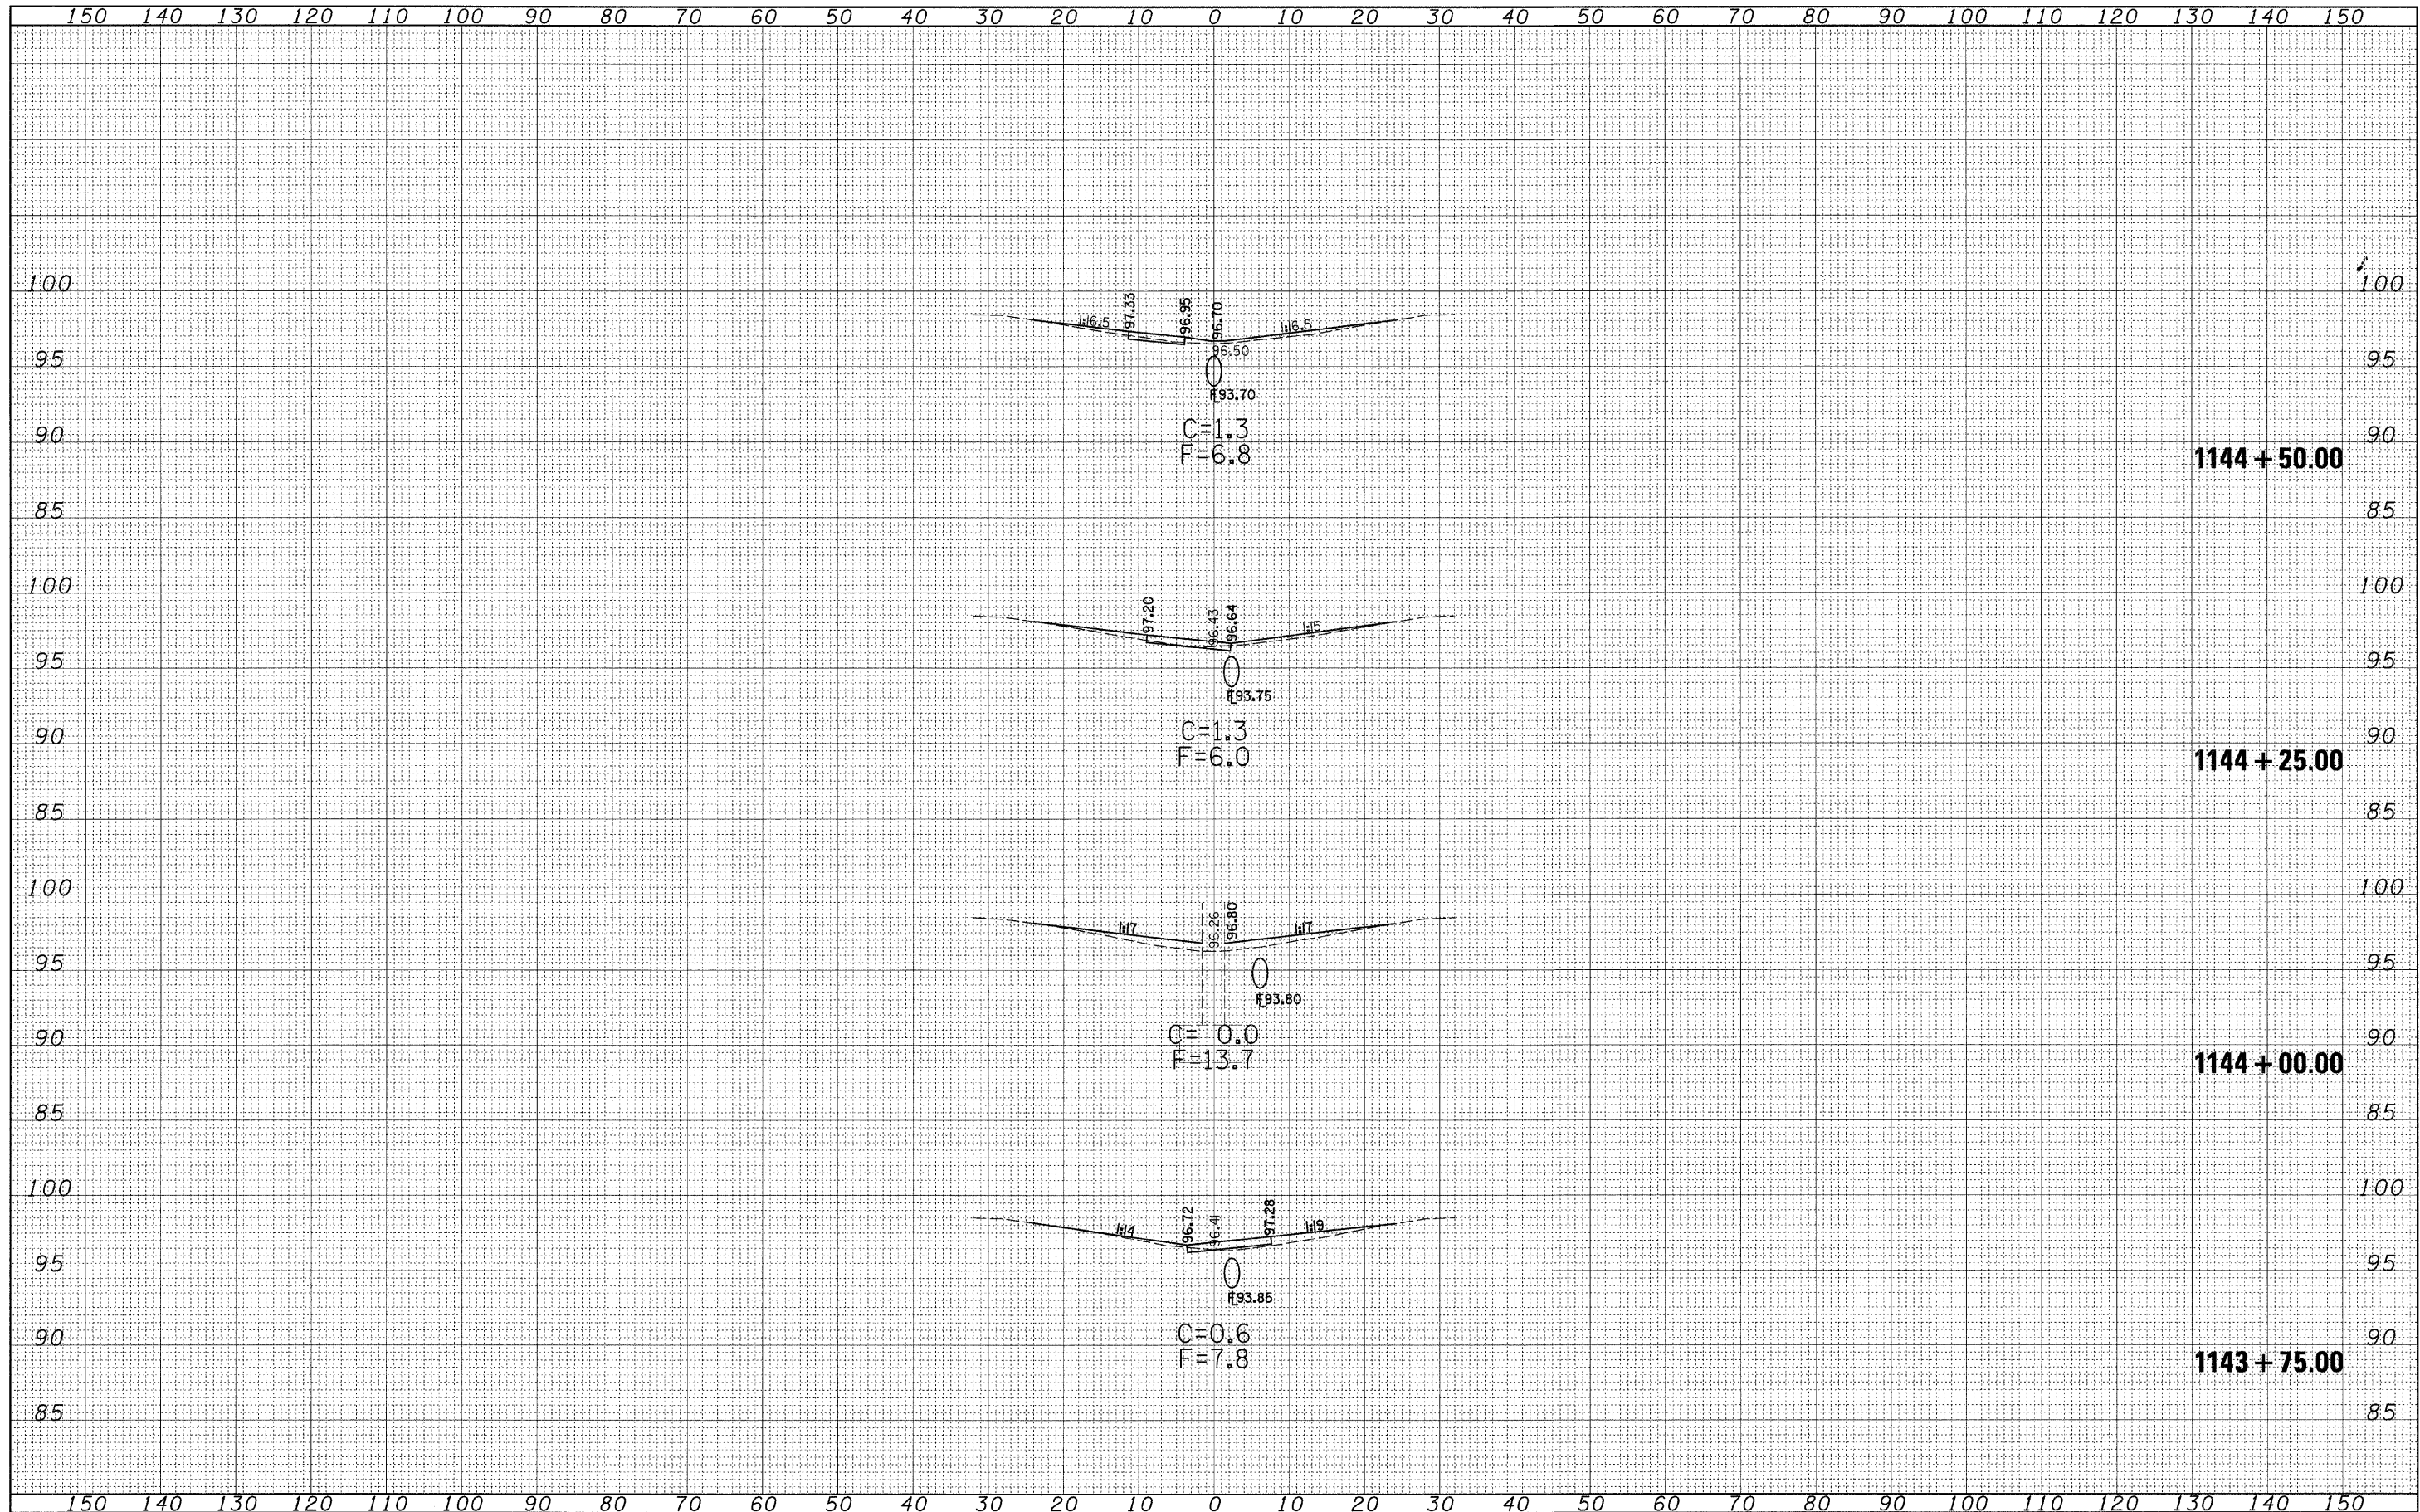

FILE NAME =	USER NAME = davissonjl	DESIGNED - JLD	REVISED -	STATE OF ILLINOIS DEPARTMENT OF TRANSPORTATION	CROSS SECTIONS S.N. 026-0055	F.A.I. R.T.E.	SECTION	COUNTY	TOTAL SHEETS	SHEET NO.
ct:\p_wor\k\p\WIDOT\DAVISONJL\dms36538\ss0055ahheet_74313.dgn	DRAWN - JLD	REVISED -	TO			DT SAFETY 2009-1	FAYETTE	100	50	
PLOT SCALE = 10.0000' / 1"	CHECKED -	REVISED -	CONTRACT NO. 74313							
PLOT DATE = 1/20/2009	DATE -	REVISED -	SCALE: 10:5 SHEET NO. 3 OF 5 SHEETS STA. 1143+75.00 TO STA. 1144+50.00							