


FINAL SURVEY	DATE
NOTE BOOK	BY
NO.	
SURVEYED	DATE
TEMPLATE	BY
AREAS CHECKED	

ORIGINAL SURVEY	DATE
NOTE BOOK	BY
NO.	
SURVEYED	DATE
TEMPLATE	BY
AREAS CHECKED	

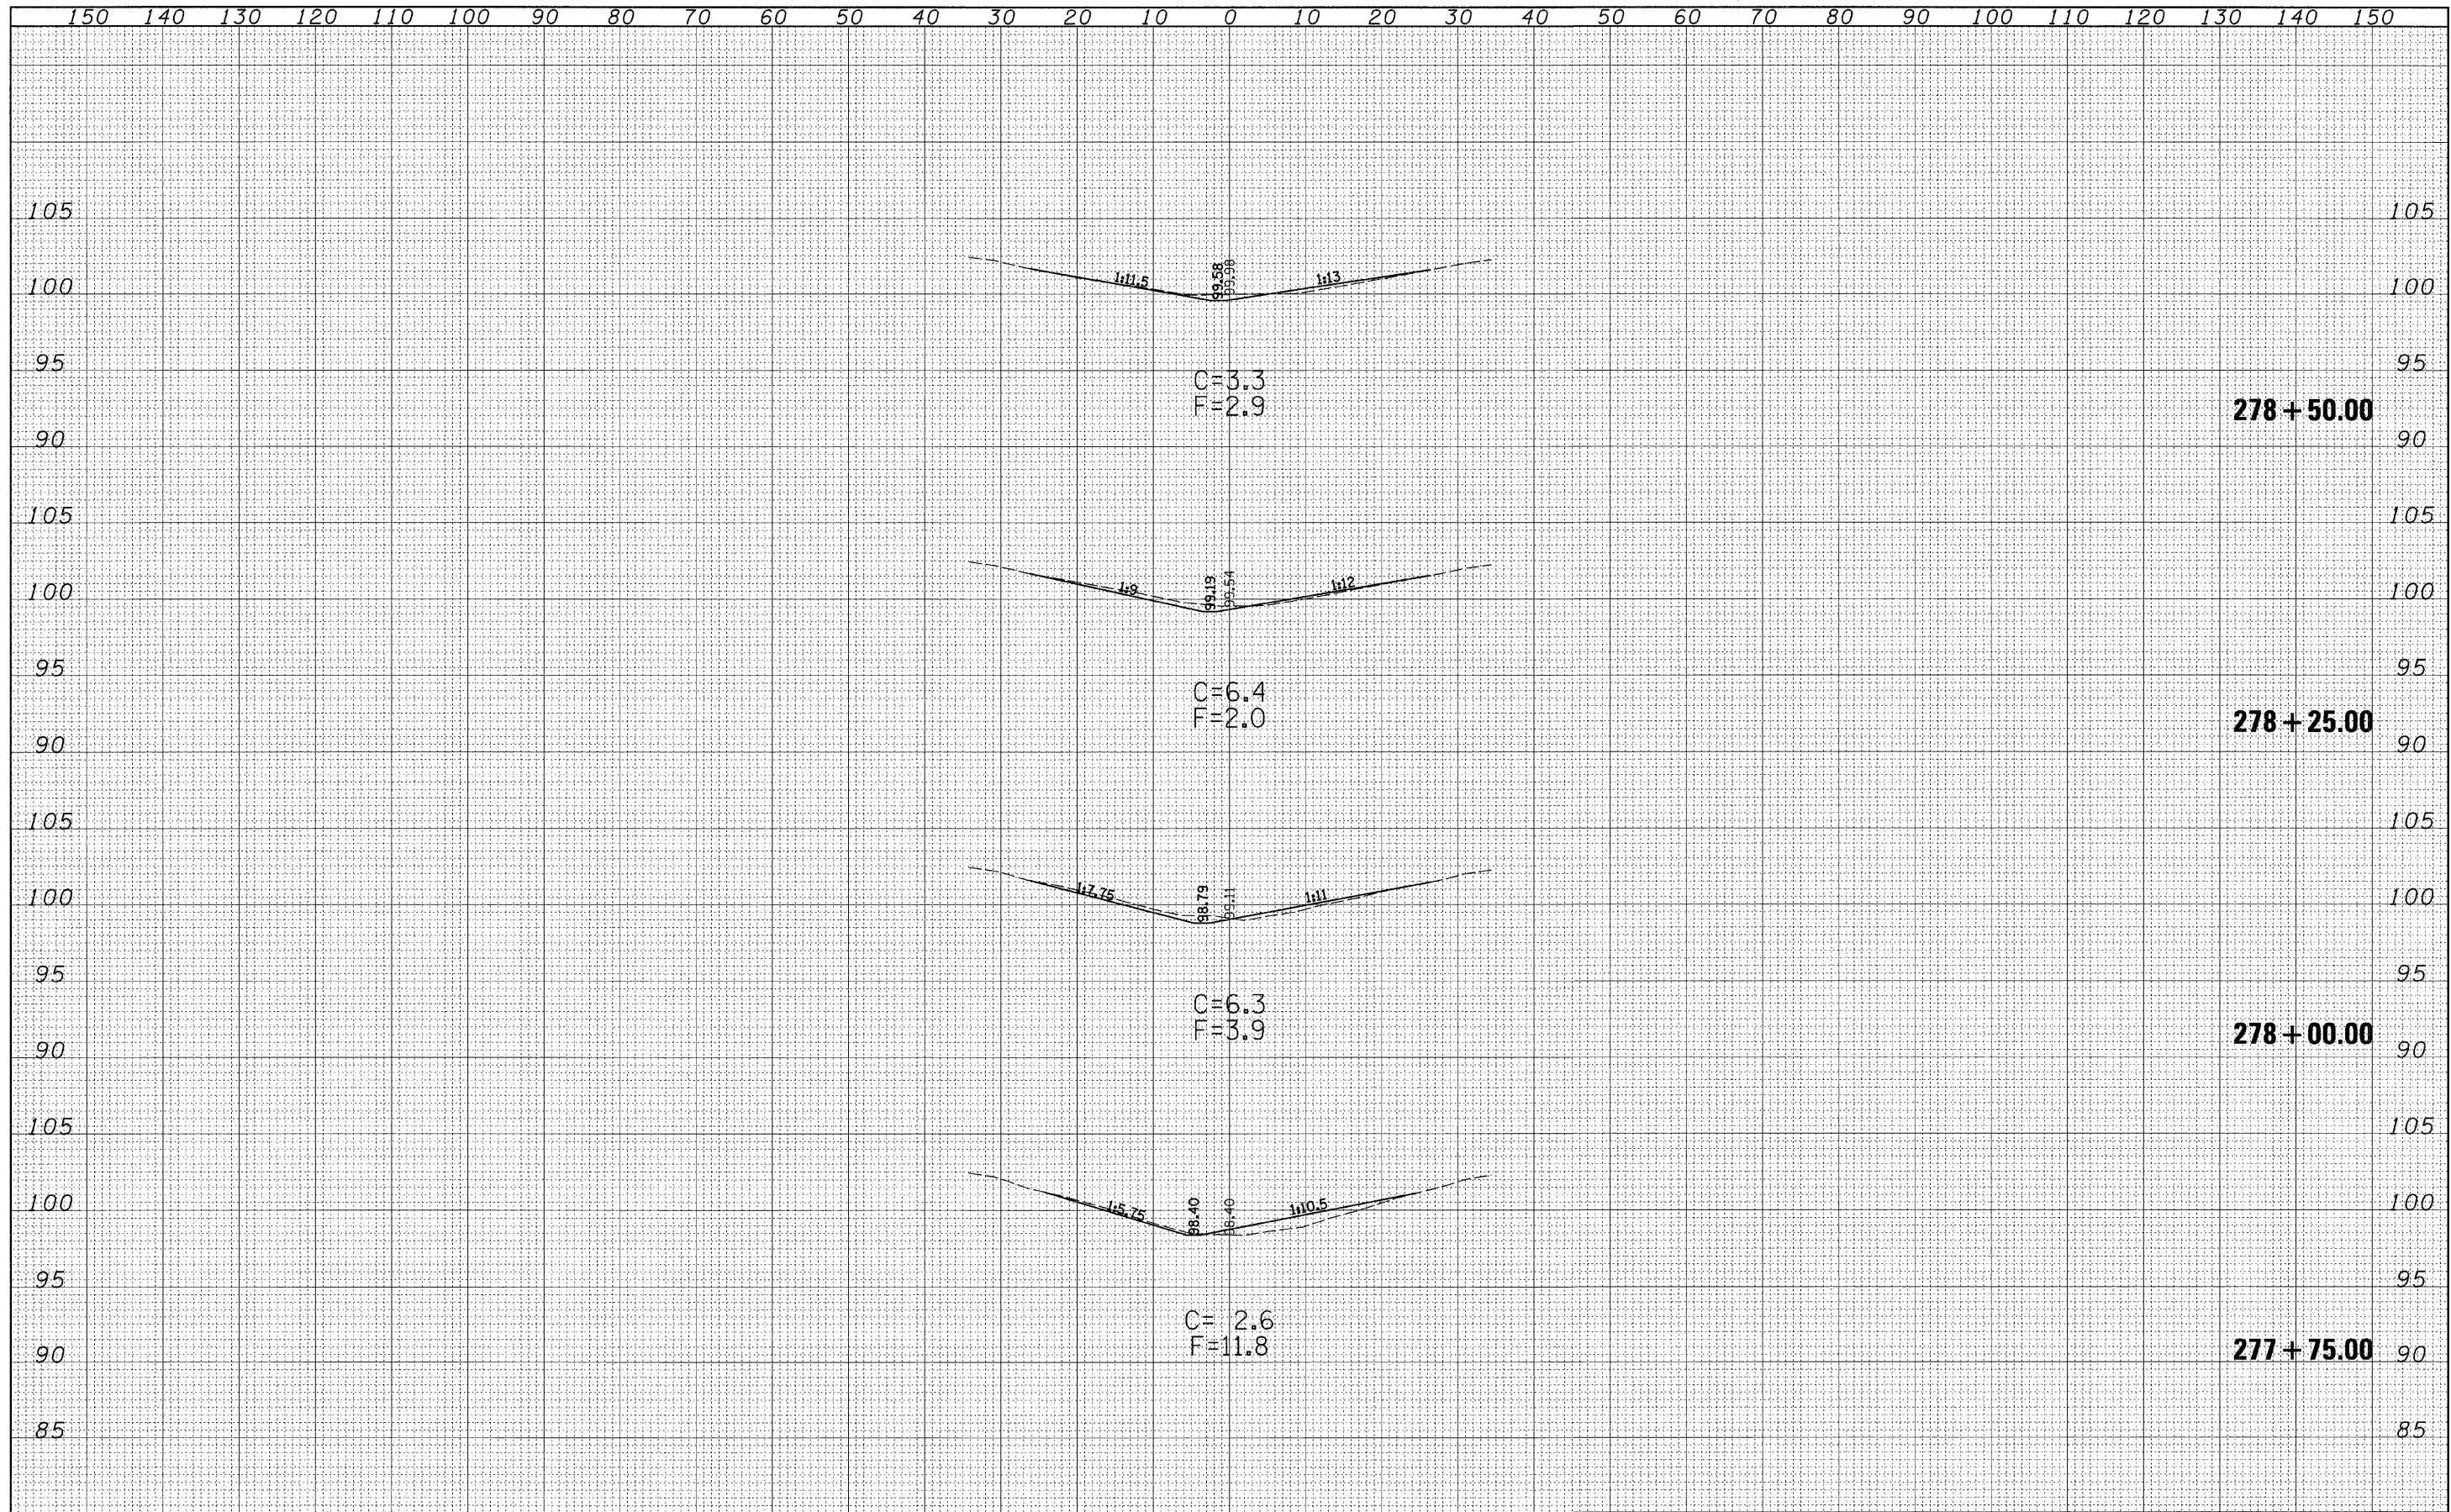

FILE NAME =	USER NAME = davissonjl	DESIGNED - JLD	REVISED -	<b>STATE OF ILLINOIS</b> <b>DEPARTMENT OF TRANSPORTATION</b>	<b>CROSS SECTIONS</b> <b>S.N. 026-0073</b>	F.A.I. RTE.	SECTION	COUNTY	TOTAL SHEETS	SHEET NO.	
ct:\pw_work\PIWIDOT\DAVISONJL\dms36536\ss0873sheet_74313.dgn		DRAWN - JLD	REVISED -			70	D7 SAFETY 2009-1	FAYETTE	100	54	
PLOT SCALE = 10.0000' / 1"		CHECKED -	REVISED -			CONTRACT NO. 74313					
PLOT DATE = 1/20/2009		DATE -	REVISED -			SCALE: 10:5 SHEET NO. 2 OF 5 SHEETS STA. 277+75.00 TO STA. 278+50.00 FED. ROAD DIST. NO. ILLINOIS FED. AID PROJECT					