


DATE	
BY	
SURVEYED	
REVISIONS	
TEMPLATE	
AREAS	
CHECKED	
FINAL SURVEY	
NOTE BOOK	
NO.	

DATE	
BY	
SURVEYED	
REVISIONS	
TEMPLATE	
AREAS	
CHECKED	
ORIGINAL SURVEY	
NOTE BOOK	
NO.	

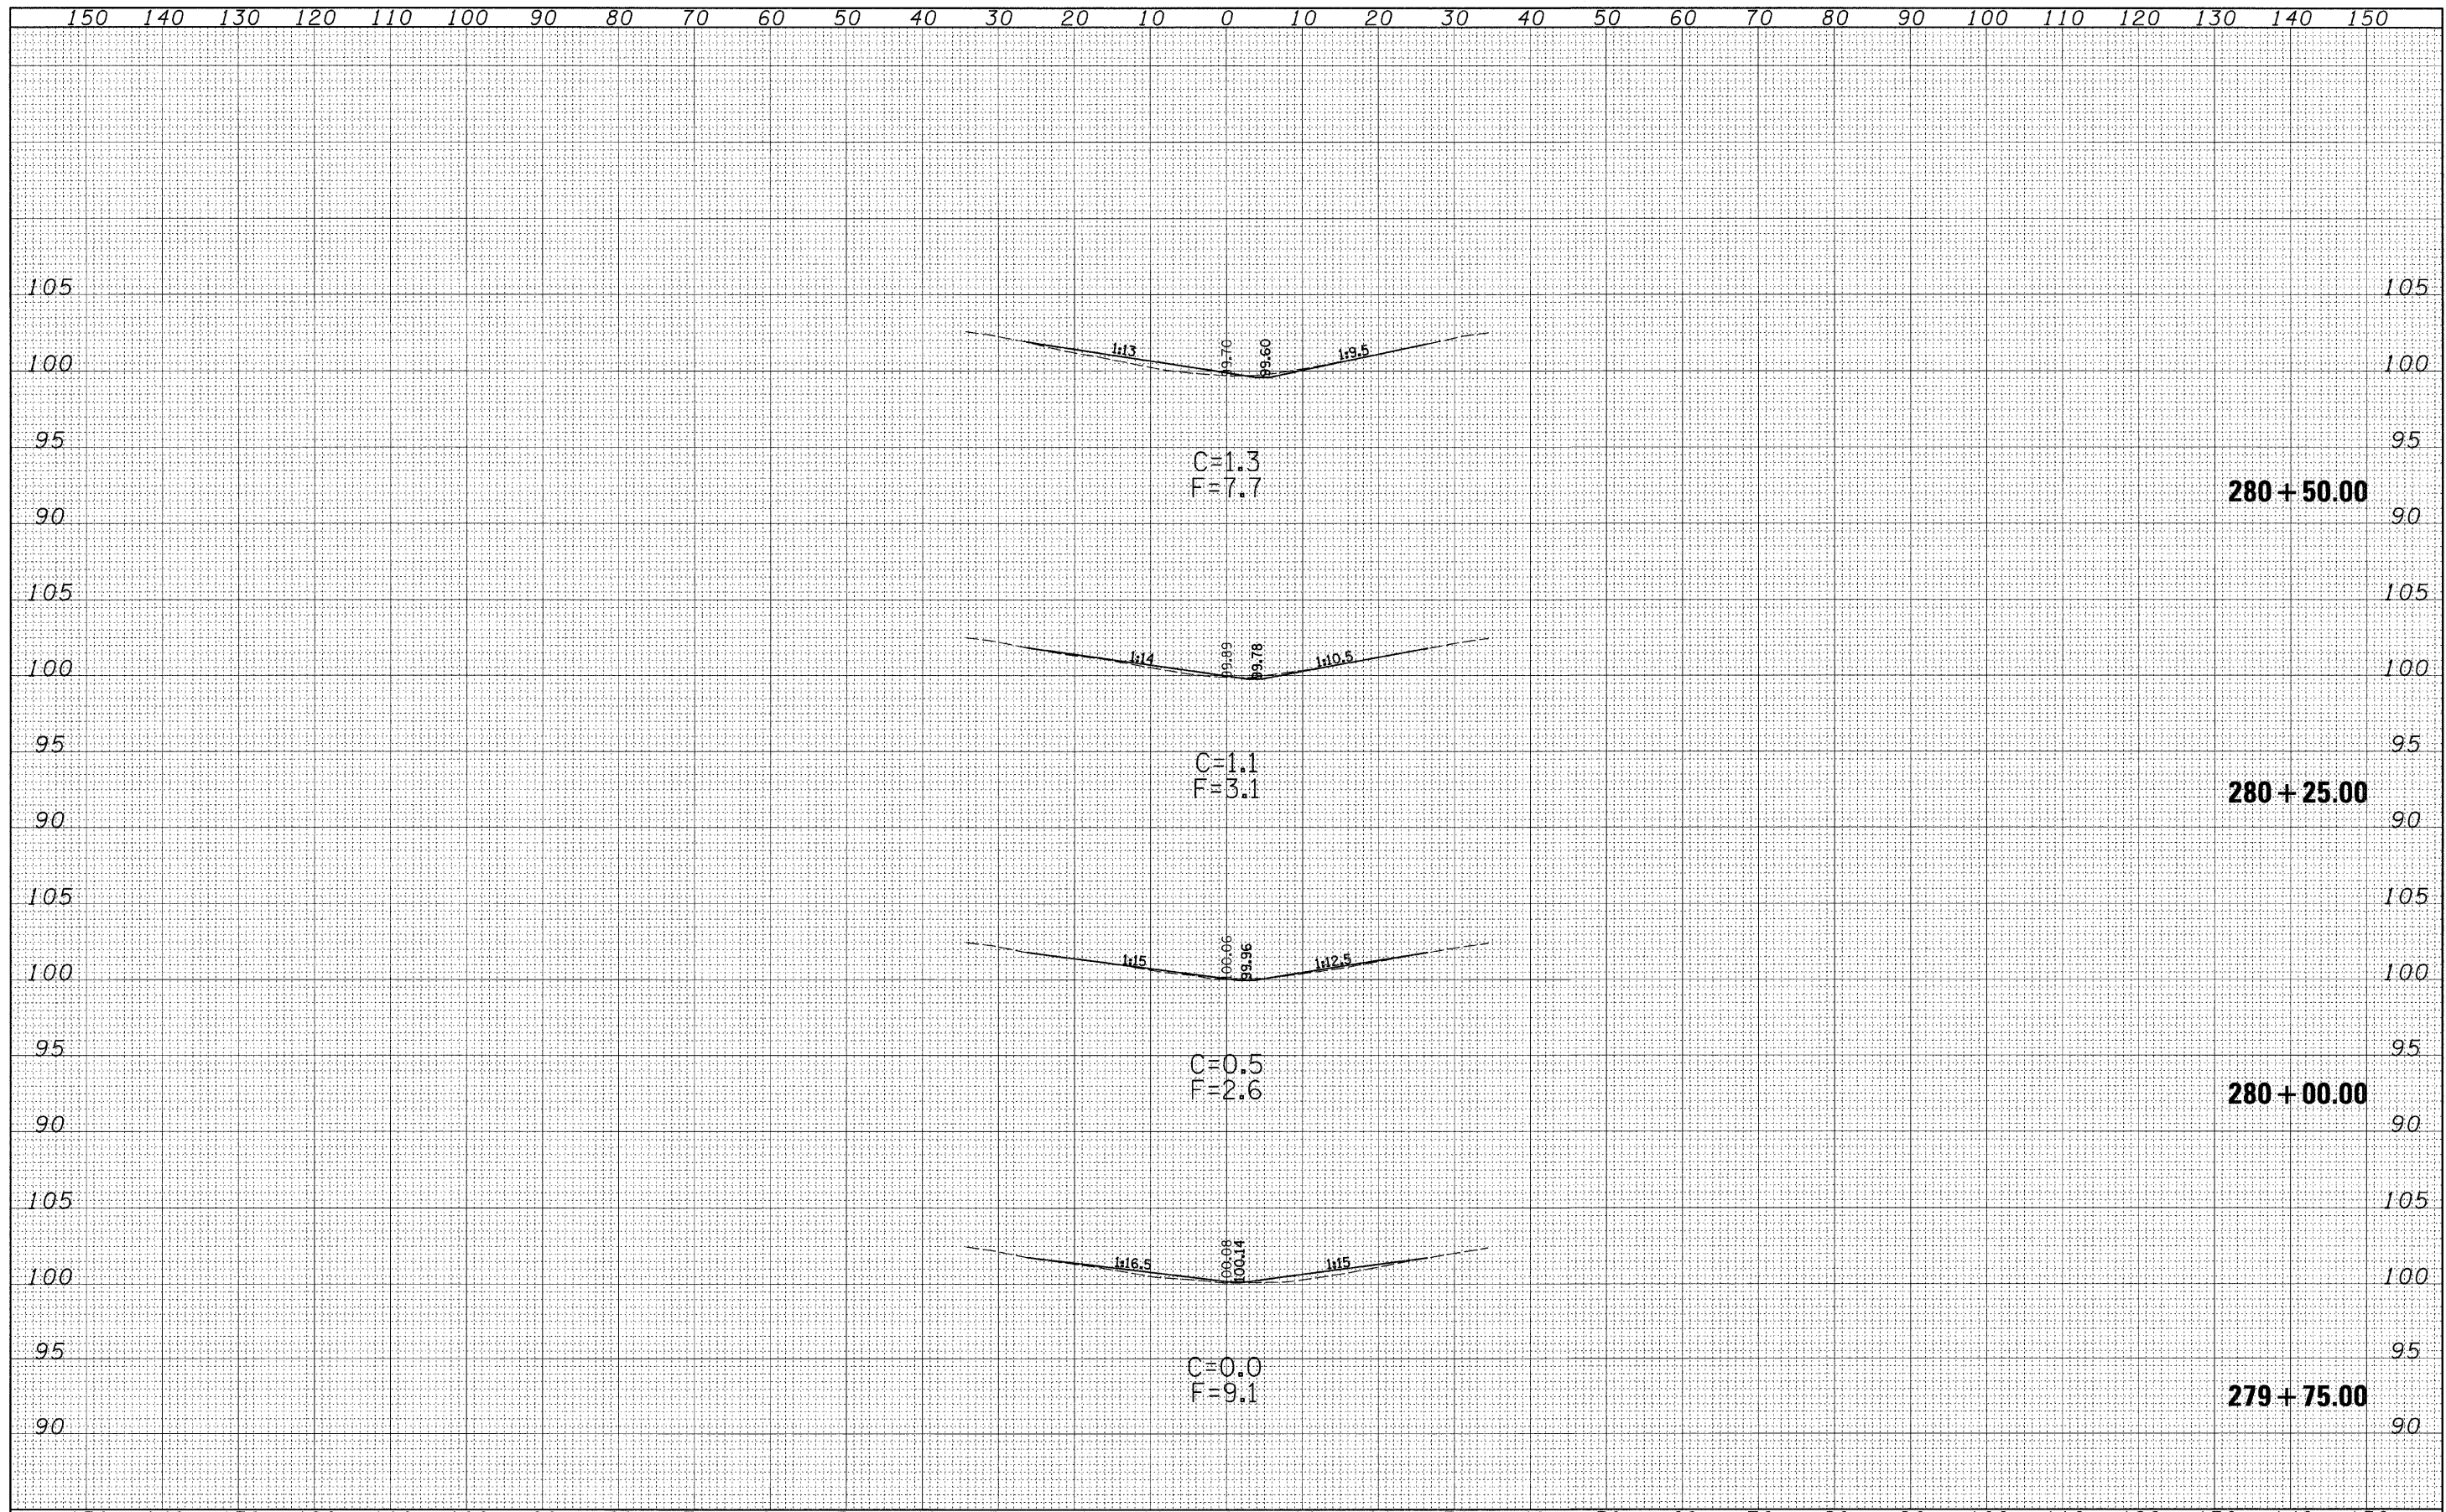

FILE NAME =	USER NAME = deivisonjl	DESIGNED - JLD	REVISED -	<b>STATE OF ILLINOIS</b> <b>DEPARTMENT OF TRANSPORTATION</b>	<b>CROSS SECTIONS</b> <b>S.N. 026-0073</b>	F.A.I. R.T.E.	SECTION	COUNTY	TOTAL SHEETS	SHEET NO.	
ct:\pw\work\PI\IDOT\DAVISONJL\dms36538\ks0073sheet_74313.dgn		DRAWN - JLD	REVISED -			TO	D7 SAFETY 2009-1	FAYETTE	100	56	
PLOT SCALE = 10.0000' / IN.		CHECKED -	REVISED -			CONTRACT NO. 74313					
PLOT DATE = 1/20/2009		DATE -	REVISED -			FED. ROAD DIST. NO. ILLINOIS FED. AID PROJECT					
				SCALE: 10:5		SHEET NO. 4 OF 5 SHEETS		STA. 279+75.00 TO STA. 280+50.00			