


DATE	
BY	
SURVEYED	
TEMPLATE	
NOTE BOOK	
AREAS CHECKED	
NO.	

DATE	
BY	
ORIGINAL SURVEY	
TEMPLATE	
NOTE BOOK	
AREAS CHECKED	
NO.	

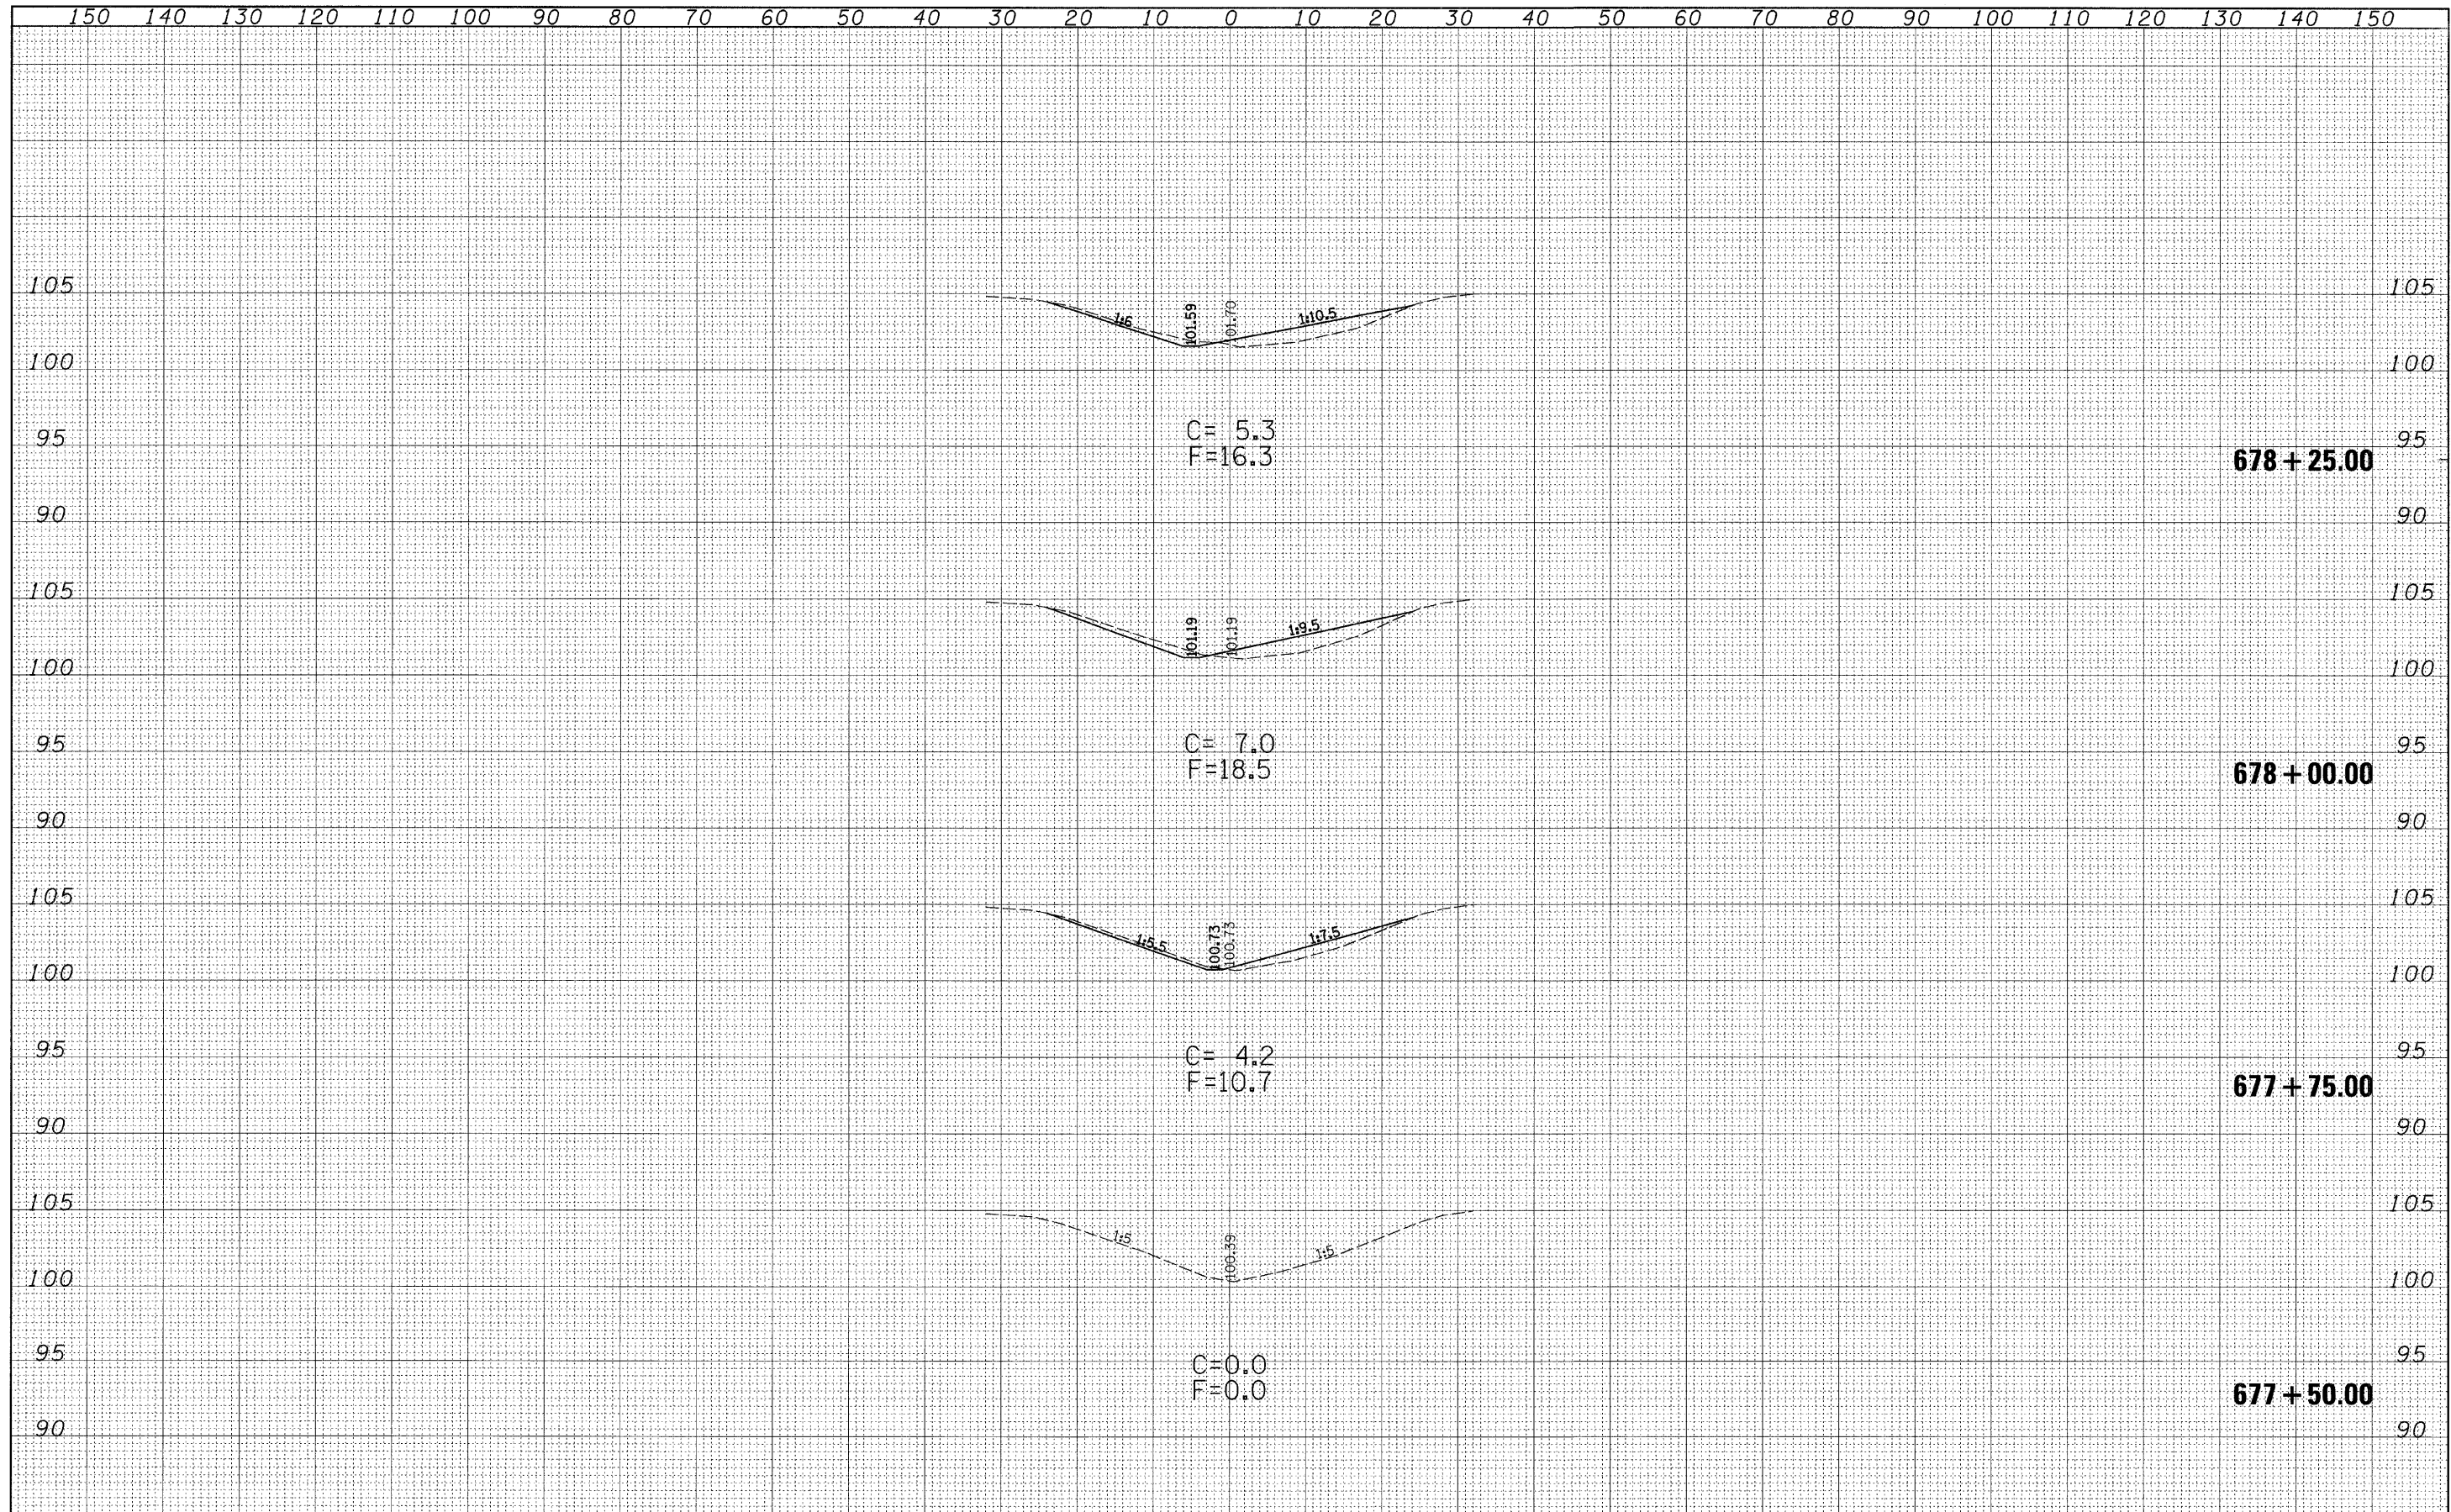

FILE NAME =	USER NAME = davissonjl	DESIGNED - JLD	REVISED -	STATE OF ILLINOIS DEPARTMENT OF TRANSPORTATION	CROSS SECTIONS S.N. 026-0075	F.A.I. RTE.	SECTION	COUNTY	TOTAL SHEETS	SHEET NO.	
c:\pw\work\PIWIDOT\DAVISONJL\dms36538\vs0075sheet_74313.dgn		DRAWN - JLD	REVISED -			70	DT SAFETY 2009-1	FAYETTE	100	63	
PLOT SCALE = 10.0000' / IN.		CHECKED -	REVISED -			CONTRACT NO. 74313					
PLOT DATE = 1/20/2009		DATE -	REVISED -			SCALE: 10:5	SHEET NO. 1 OF 5 SHEETS	STA. 677+50.00 TO STA. 678+25.00	FED. ROAD DIST. NO.	ILLINOIS FED. AID PROJECT	