


DATE	
BY	
FINAL SURVEY	
SURVEY	
NOTE BOOK	
TEMPLATE	
AREAS CHECKED	
NO.	

DATE	
BY	
ORIGINAL SURVEY	
SURVEY	
NOTE BOOK	
TEMPLATE	
AREAS CHECKED	
NO.	

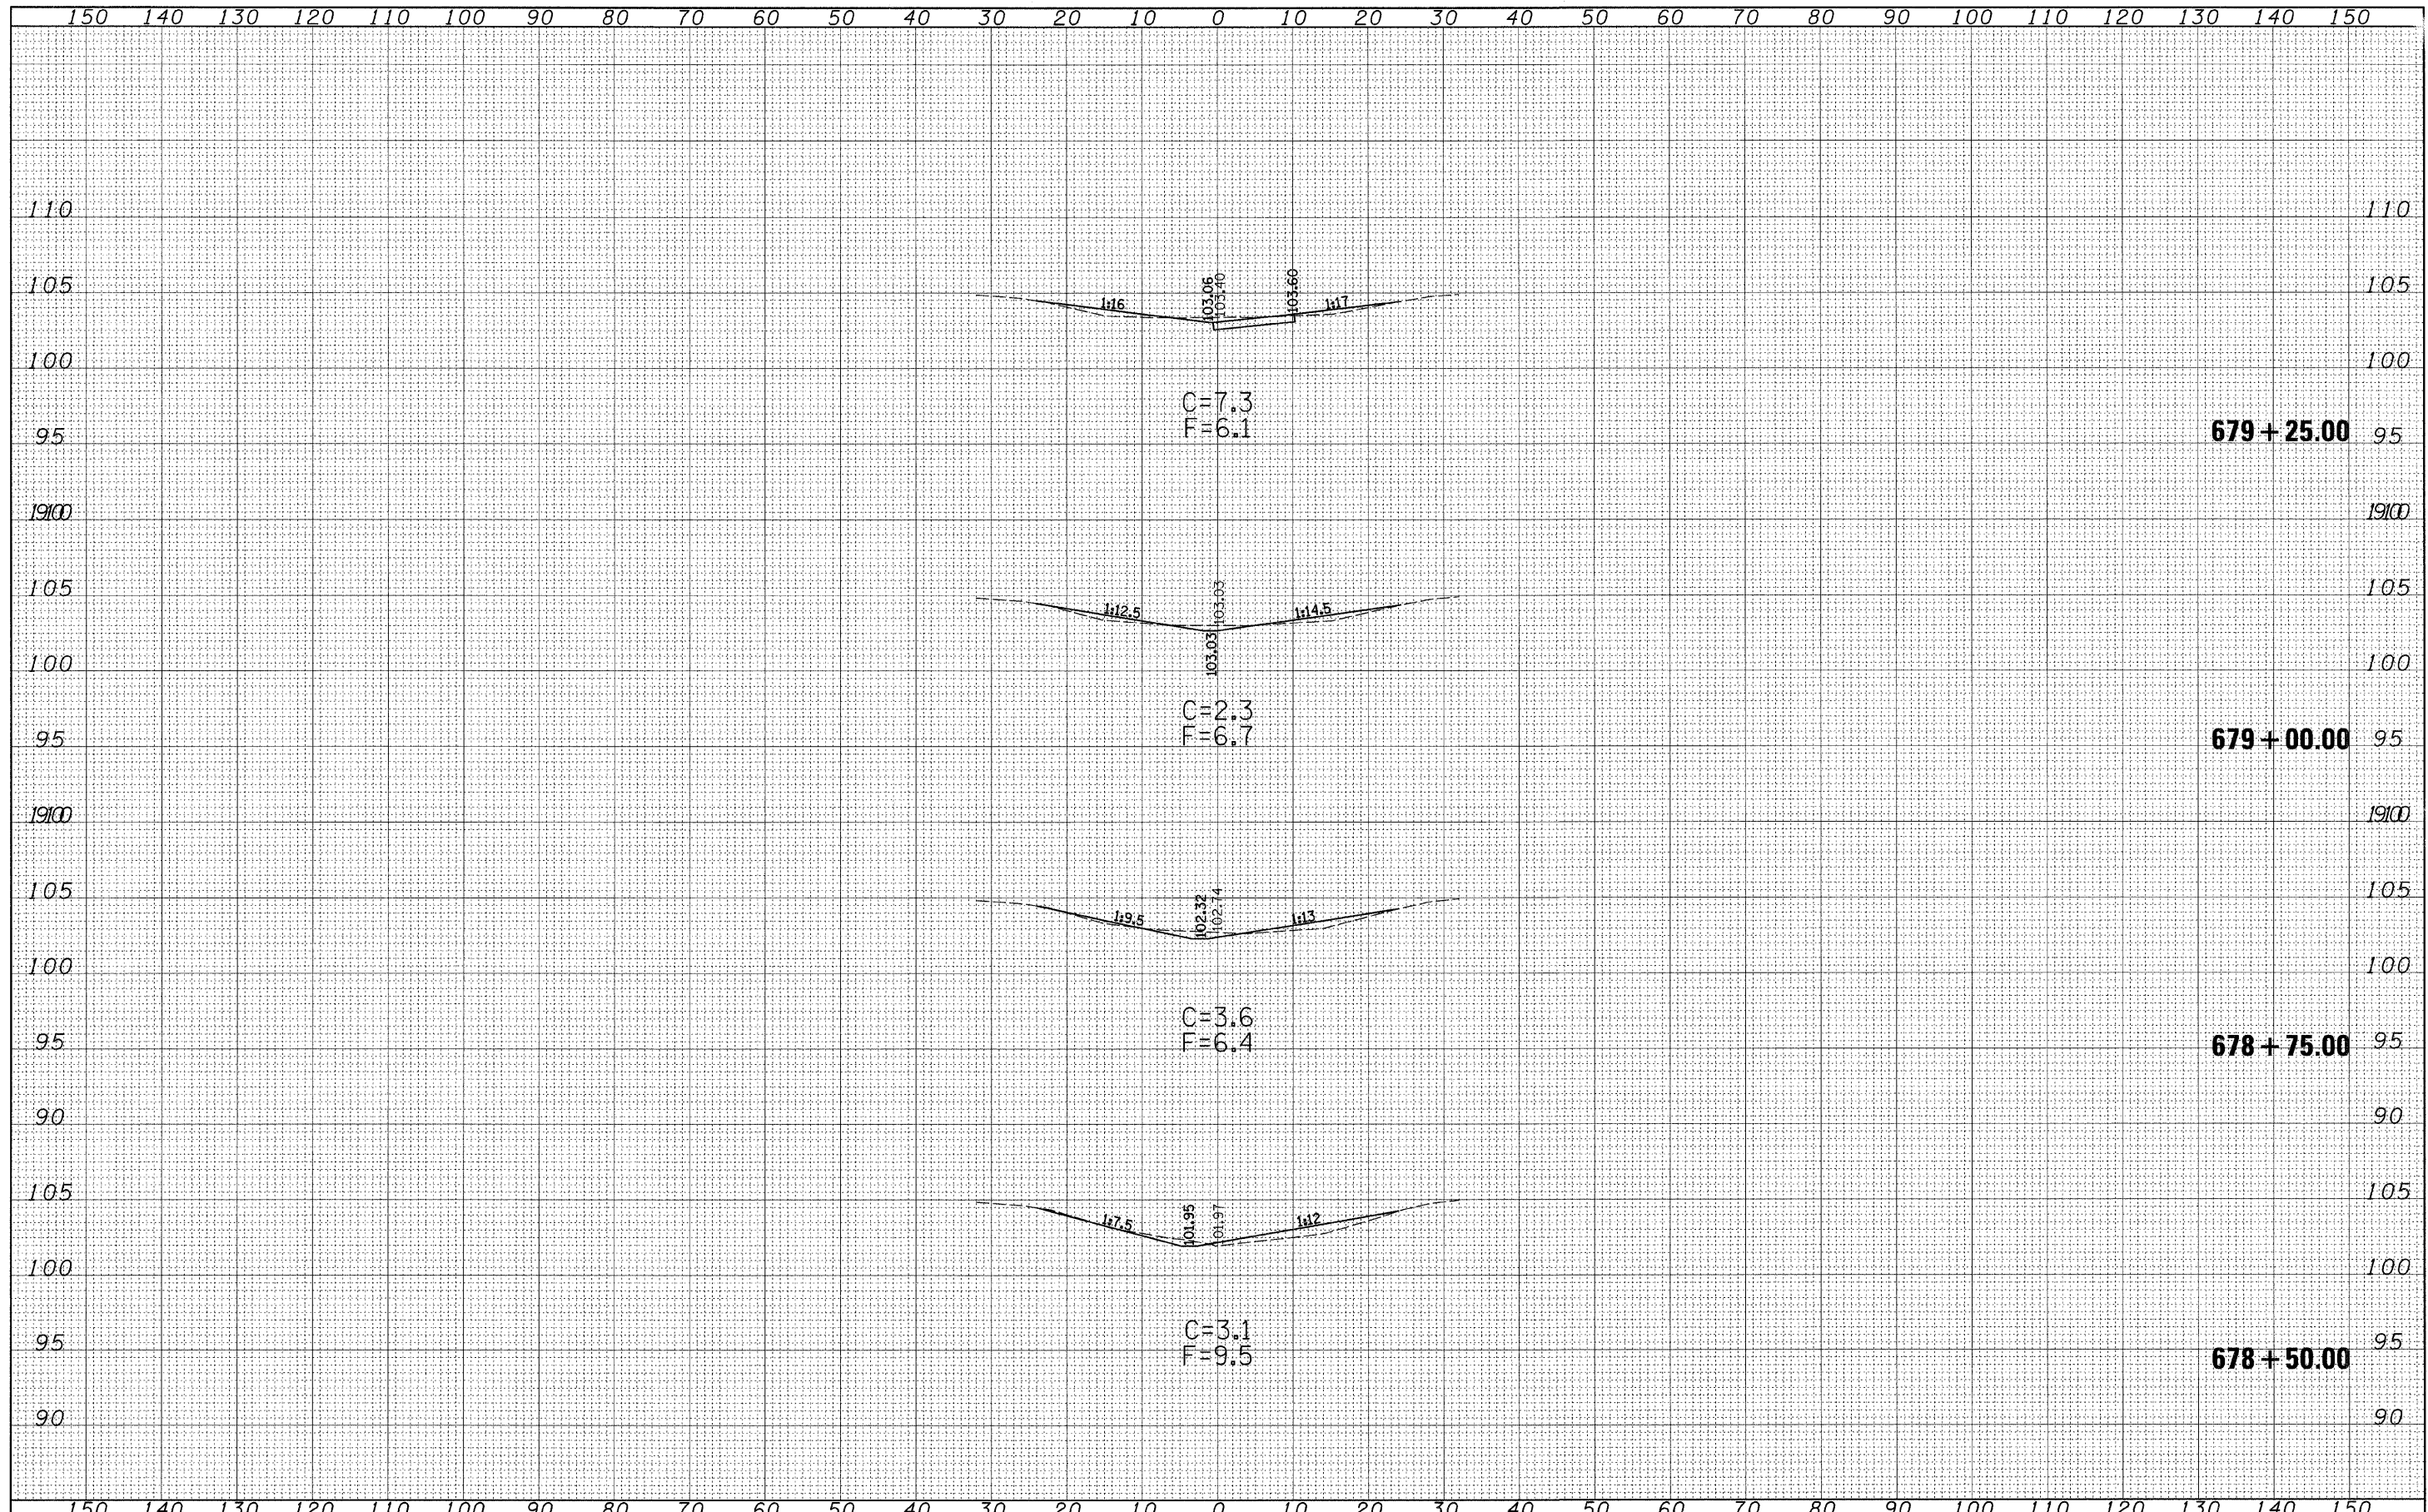

FILE NAME =	USER NAME = davisnj	DESIGNED - JLD	REVISED -	STATE OF ILLINOIS DEPARTMENT OF TRANSPORTATION	CROSS SECTIONS S.N. 026-0075	F.A.I. RTE.	SECTION	COUNTY	TOTAL SHEETS	SHEET NO.
c:\pwork\pwork\DAVISONJ\dm336538\ss075sheet_74313.dgn	DRAWN - JLD	REVISED -	70			DT SAFETY 2009-1	FAYETTE	100	64	
PLOT SCALE = 10,000' / IN.	CHECKED -	REVISED -	CONTRACT NO. 74313							
PLOT DATE = 1/20/2009	DATE -	REVISED -	FED. ROAD DIST. NO. ILLINOIS FED. AID PROJECT							
SCALE: 10:5					SHEET NO. 2 OF 5 SHEETS		STA. 678+50.00 TO STA. 679+25.00			