
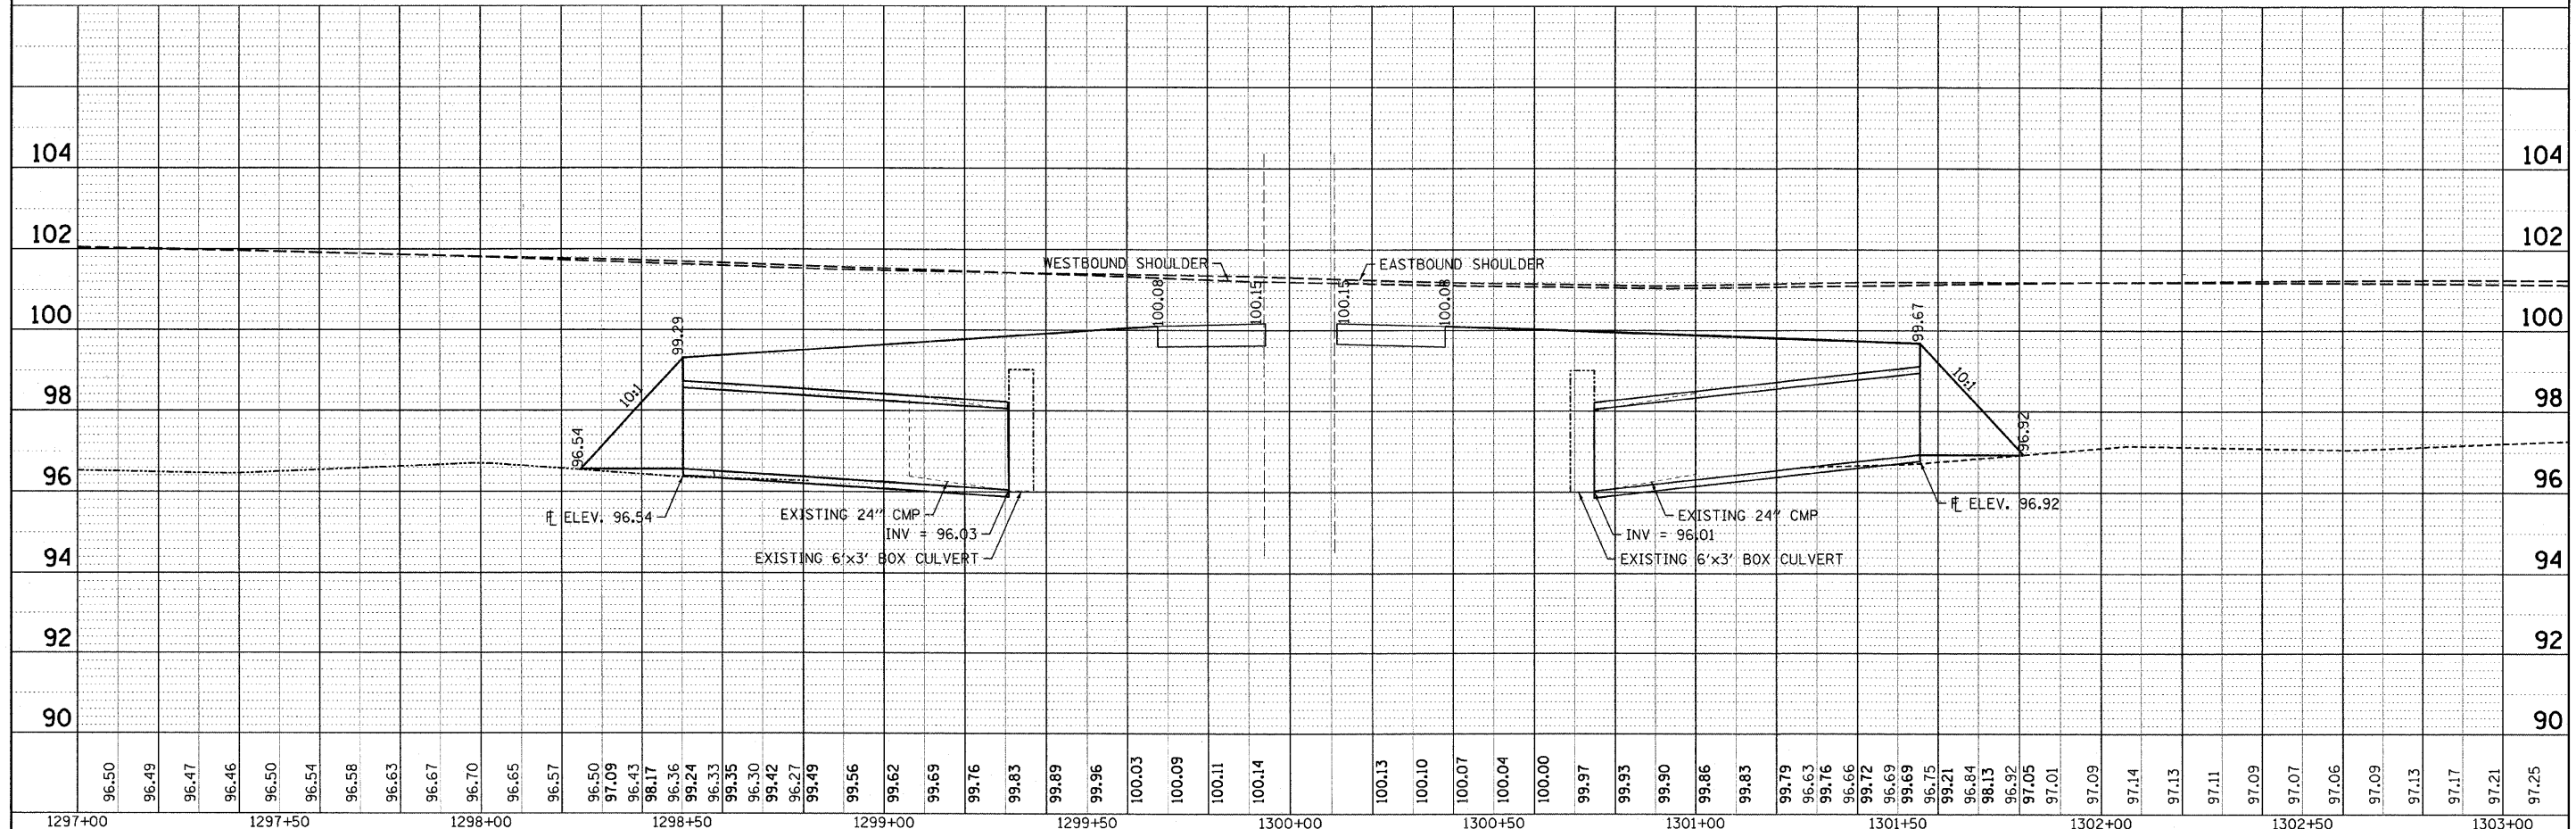


PLAN	SURVEYED	DATE
	PLOTTED	BY
	CHECKED	
	REVISIONS	
	NO. OF WAY CHECKED	
	CAD FILE NAME	
	NO.	

PROFILE	SURVEYED	DATE
	PLOTTED	BY
	CHECKED	
	REVISIONS	
	NO. OF WAY CHECKED	
	STRUCTURE NOTATIONS CHKD	
	NO.	

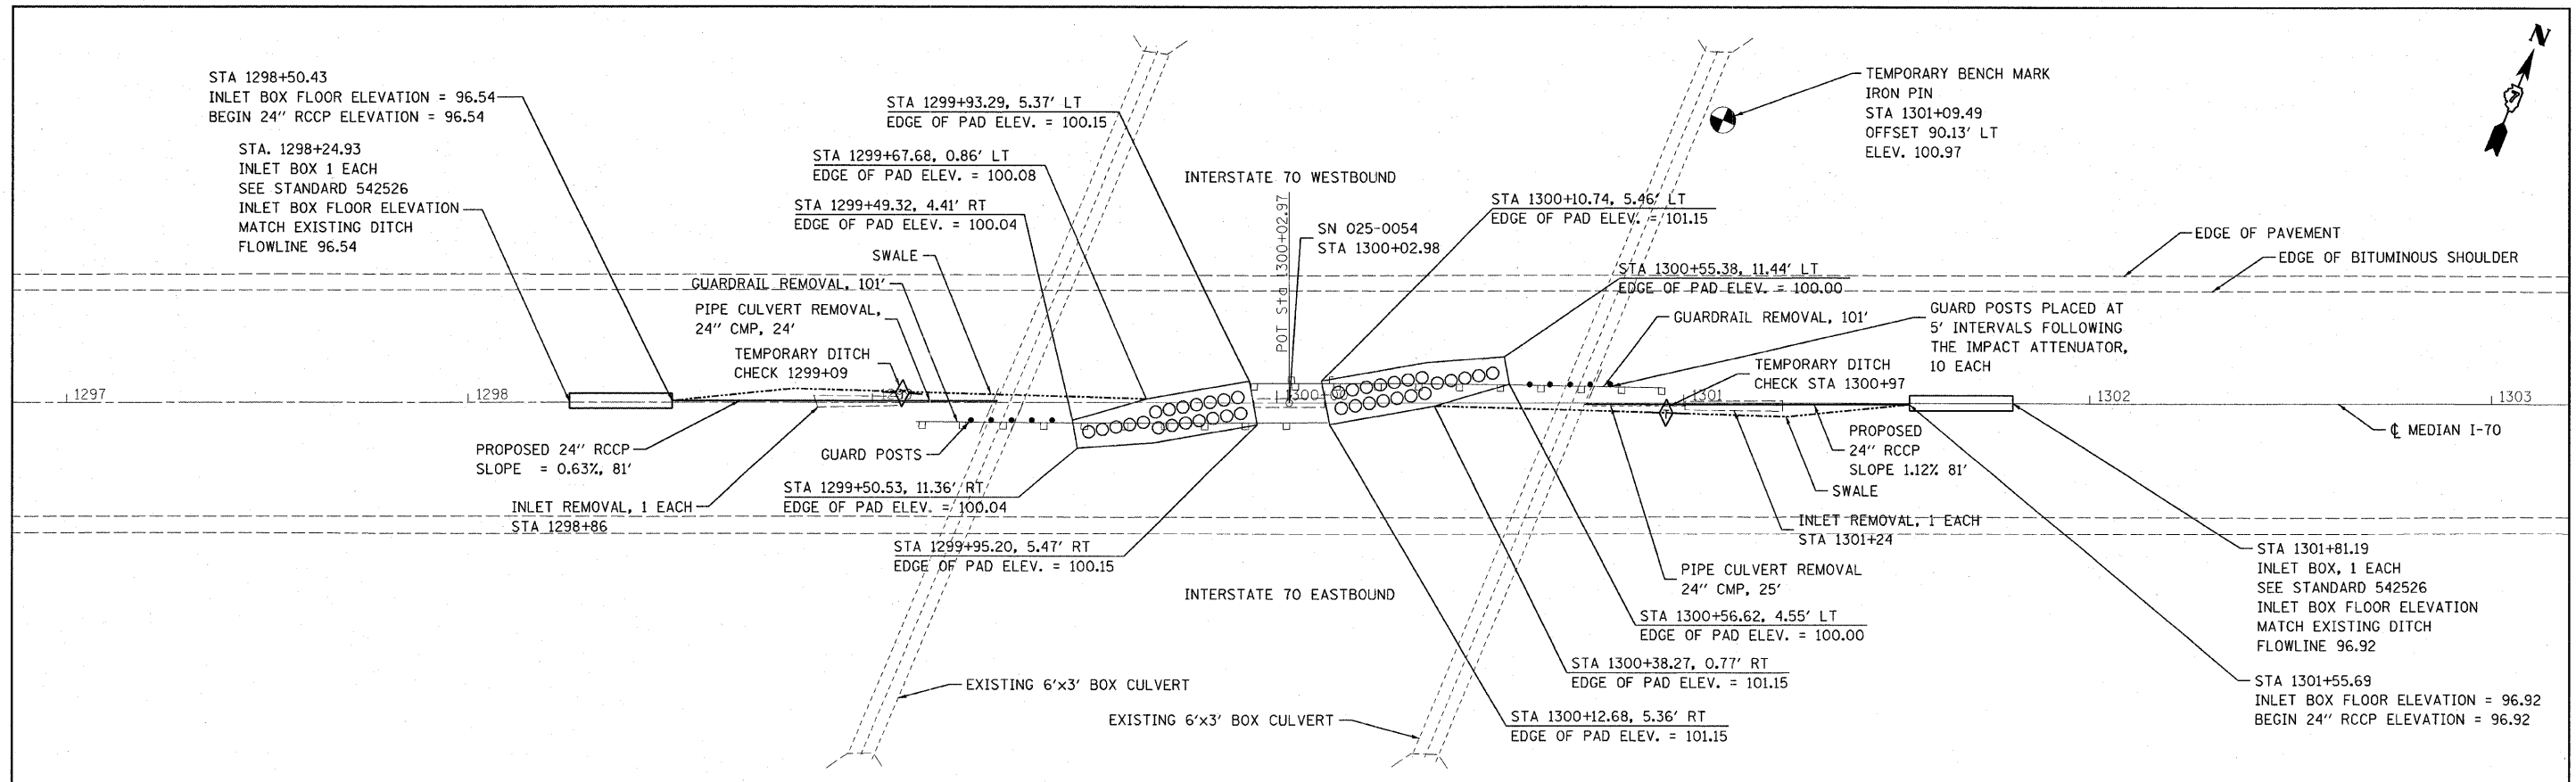

FILE NAME =	USER NAME = steffennk	DESIGNED -	REVISED -	STATE OF ILLINOIS DEPARTMENT OF TRANSPORTATION	LOCATION 1 S.N. 025-0054	F.A.I. RTE.	SECTION	COUNTY	TOTAL SHEETS	SHEET NO.
01\p_w\work\p\WIDOT\STEFFENMK\dms54658\0774314-sh+pp-0254.dgn		DRAWN -	REVISED -			70	D-7 Safety 2009-2	Effingham	85	8
PLOT SCALE = 20,0000' / IN.		CHECKED -	REVISED -			SCALE: 1"=20'		CONTRACT NO. 74314		
PLOT DATE = 1/29/2009		DATE -	REVISED -			SHEET NO. 2 OF 8 SHEETS STA. 1297+00 TO STA. 1303+00		ILLINOIS FED. AID PROJECT		