


FINAL SURVEY	CHECKED	DATE
NOTE BOOK NO.	PLOTTED	
	TEMPLATE	
	AREAS	
	CHECKED	

ORIGINAL SURVEY	CHECKED	DATE
NOTE BOOK NO.	PLOTTED	
	TEMPLATE	
	AREAS	
	CHECKED	

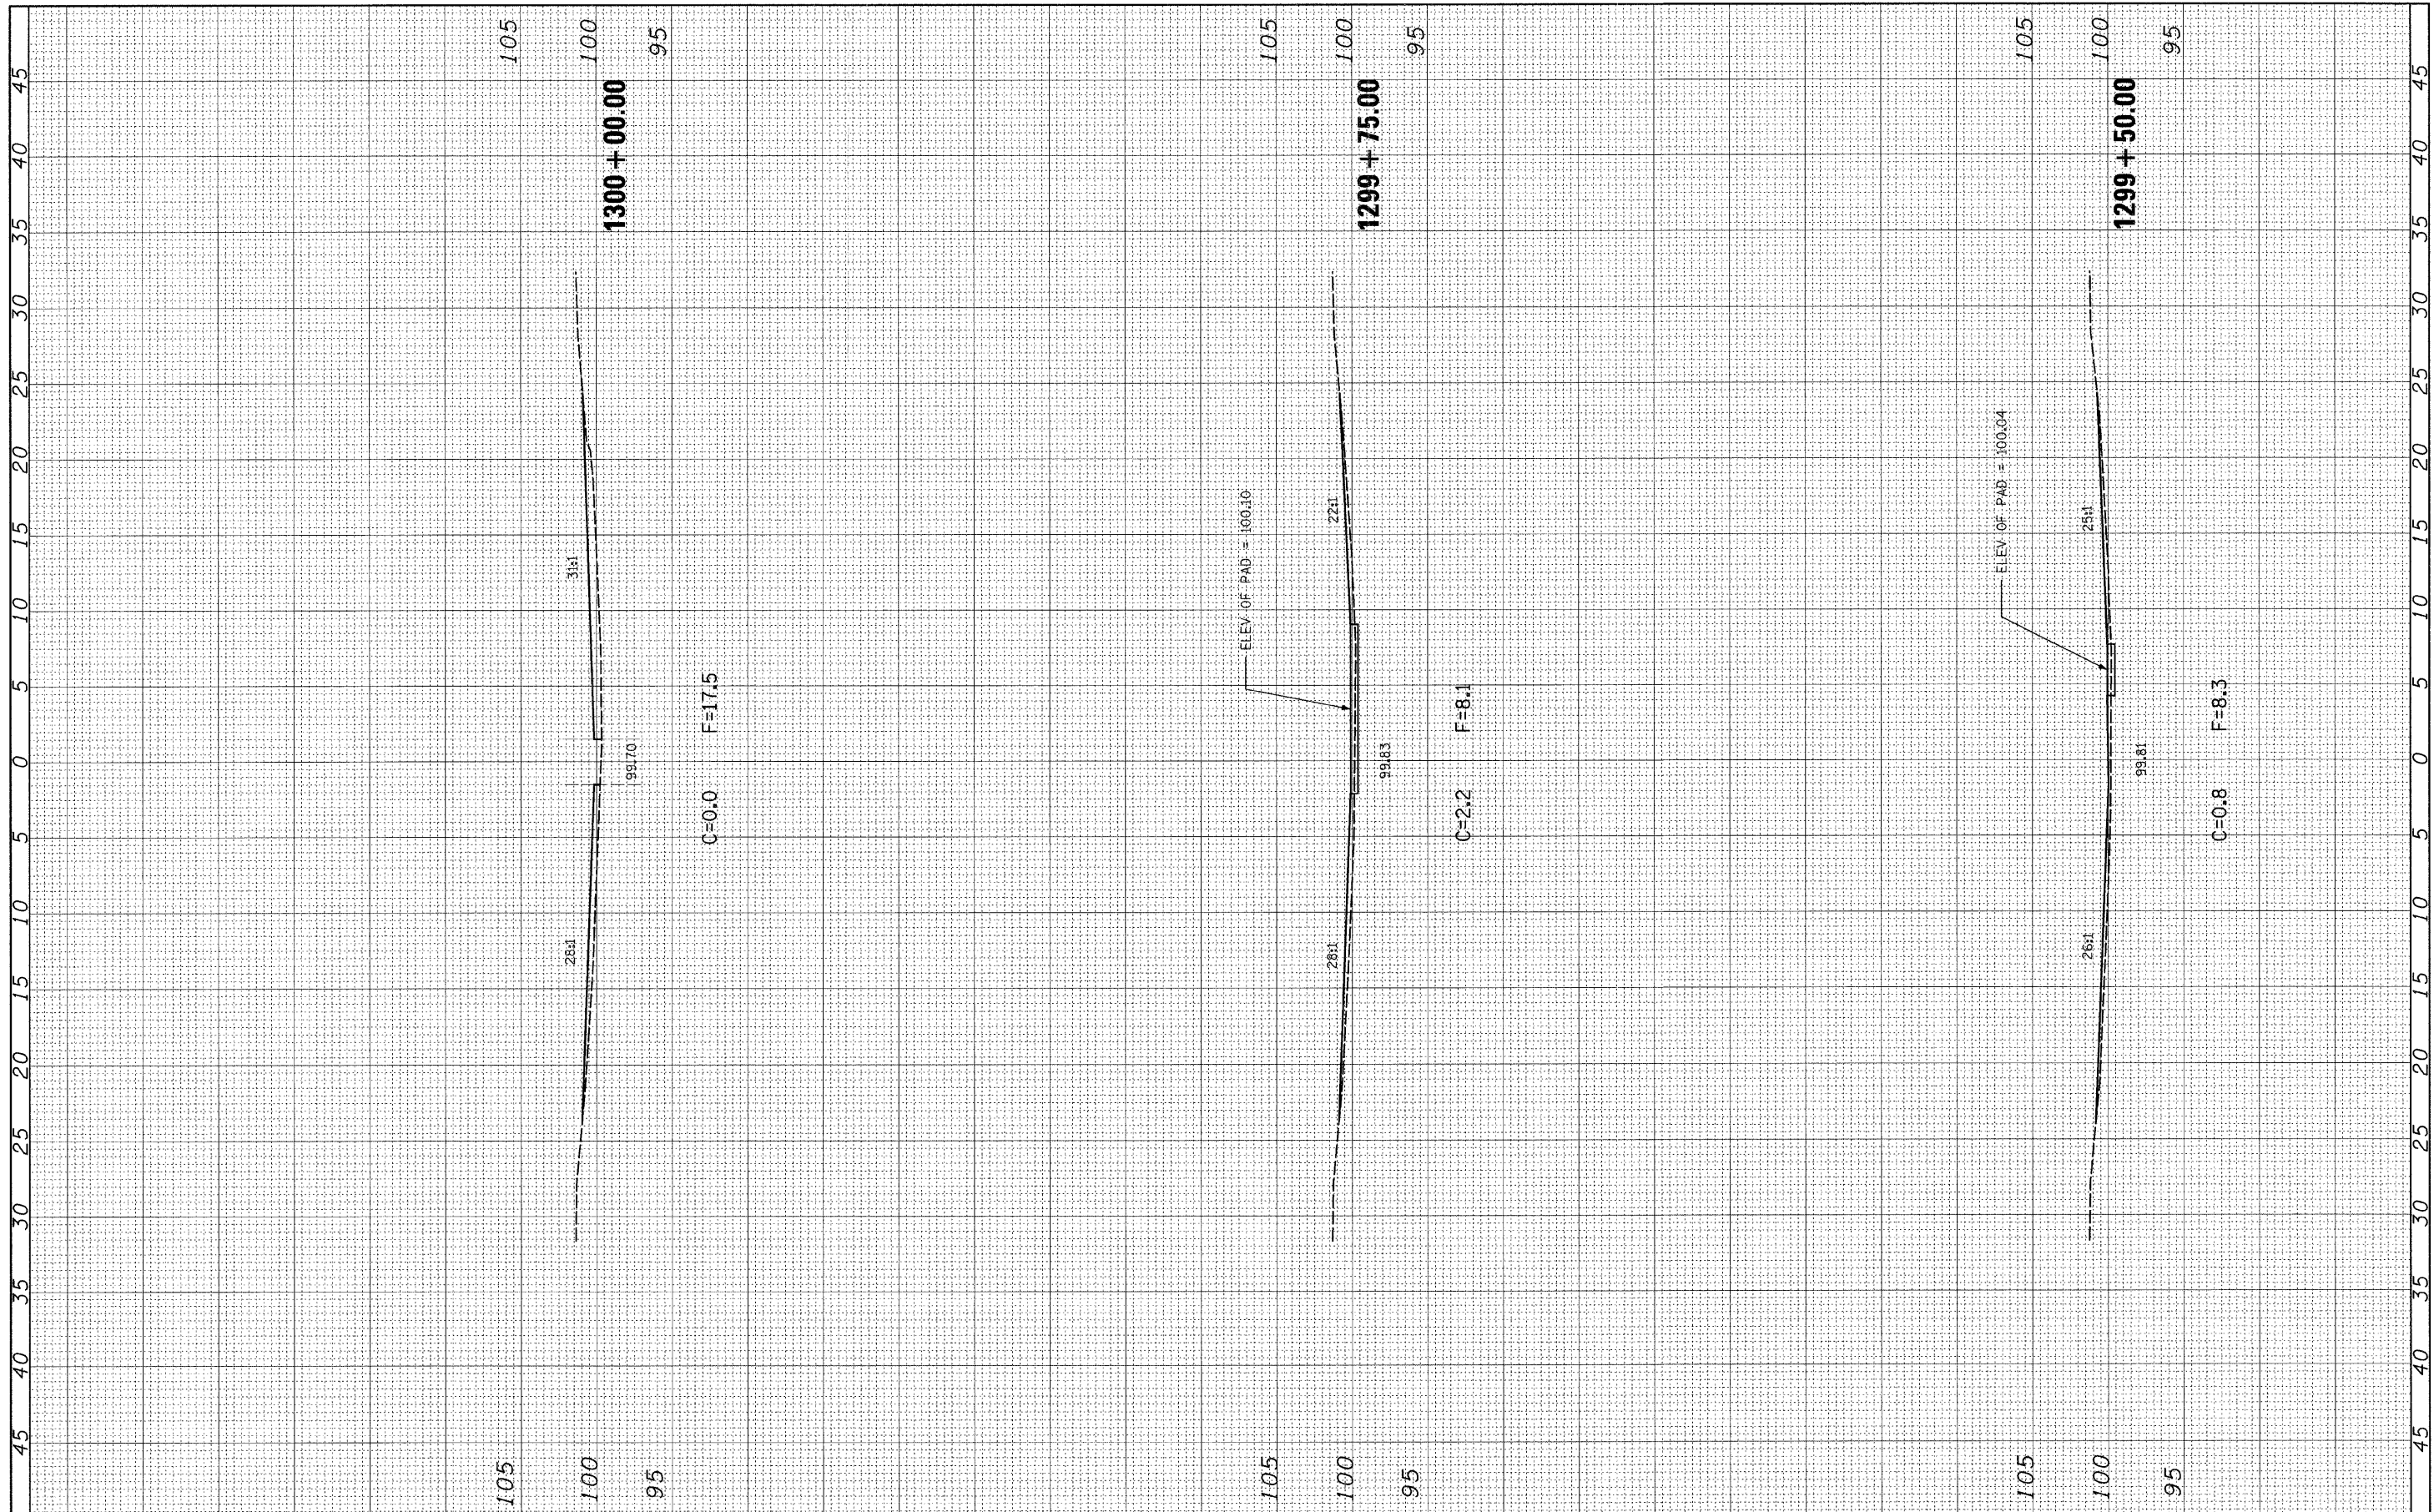

FILE NAME =	USER NAME = hartzelk1	DESIGNED -	REVISED -	STATE OF ILLINOIS DEPARTMENT OF TRANSPORTATION	LOCATION 1 CROSS-SECTIONS - SN 025-0054			F.A.I. RTE.	SECTION	COUNTY	TOTAL SHEETS	SHEET NO.
ca:\pw_work\p\p\hartzelk1\dms54659\d774314-sh-ssht-054.dgn		DRAWN -	REVISED -		SCALE: 1" = 5'	SHEET NO. 5 OF 8 SHEETS	STA. 1299+50.00 TO STA. 1300+00.00	70	D-7 Safety 2009-2	Effingham	85	11
PLOT SCALE = 5,0000' / IN.		CHECKED -	REVISED -		CONTRACT NO. 74314							
PLOT DATE = 1/29/2009		DATE -	REVISED -		ILLINOIS FED. AID PROJECT							