


FINAL SURVEY	SURVEYED	BY	DATE
NOTE BOOK	TEMPLATE		
NO.	AREAS CHECKED		

ORIGINAL SURVEY	SURVEYED	BY	DATE
NOTE BOOK	TEMPLATE		
NO.	AREAS CHECKED		

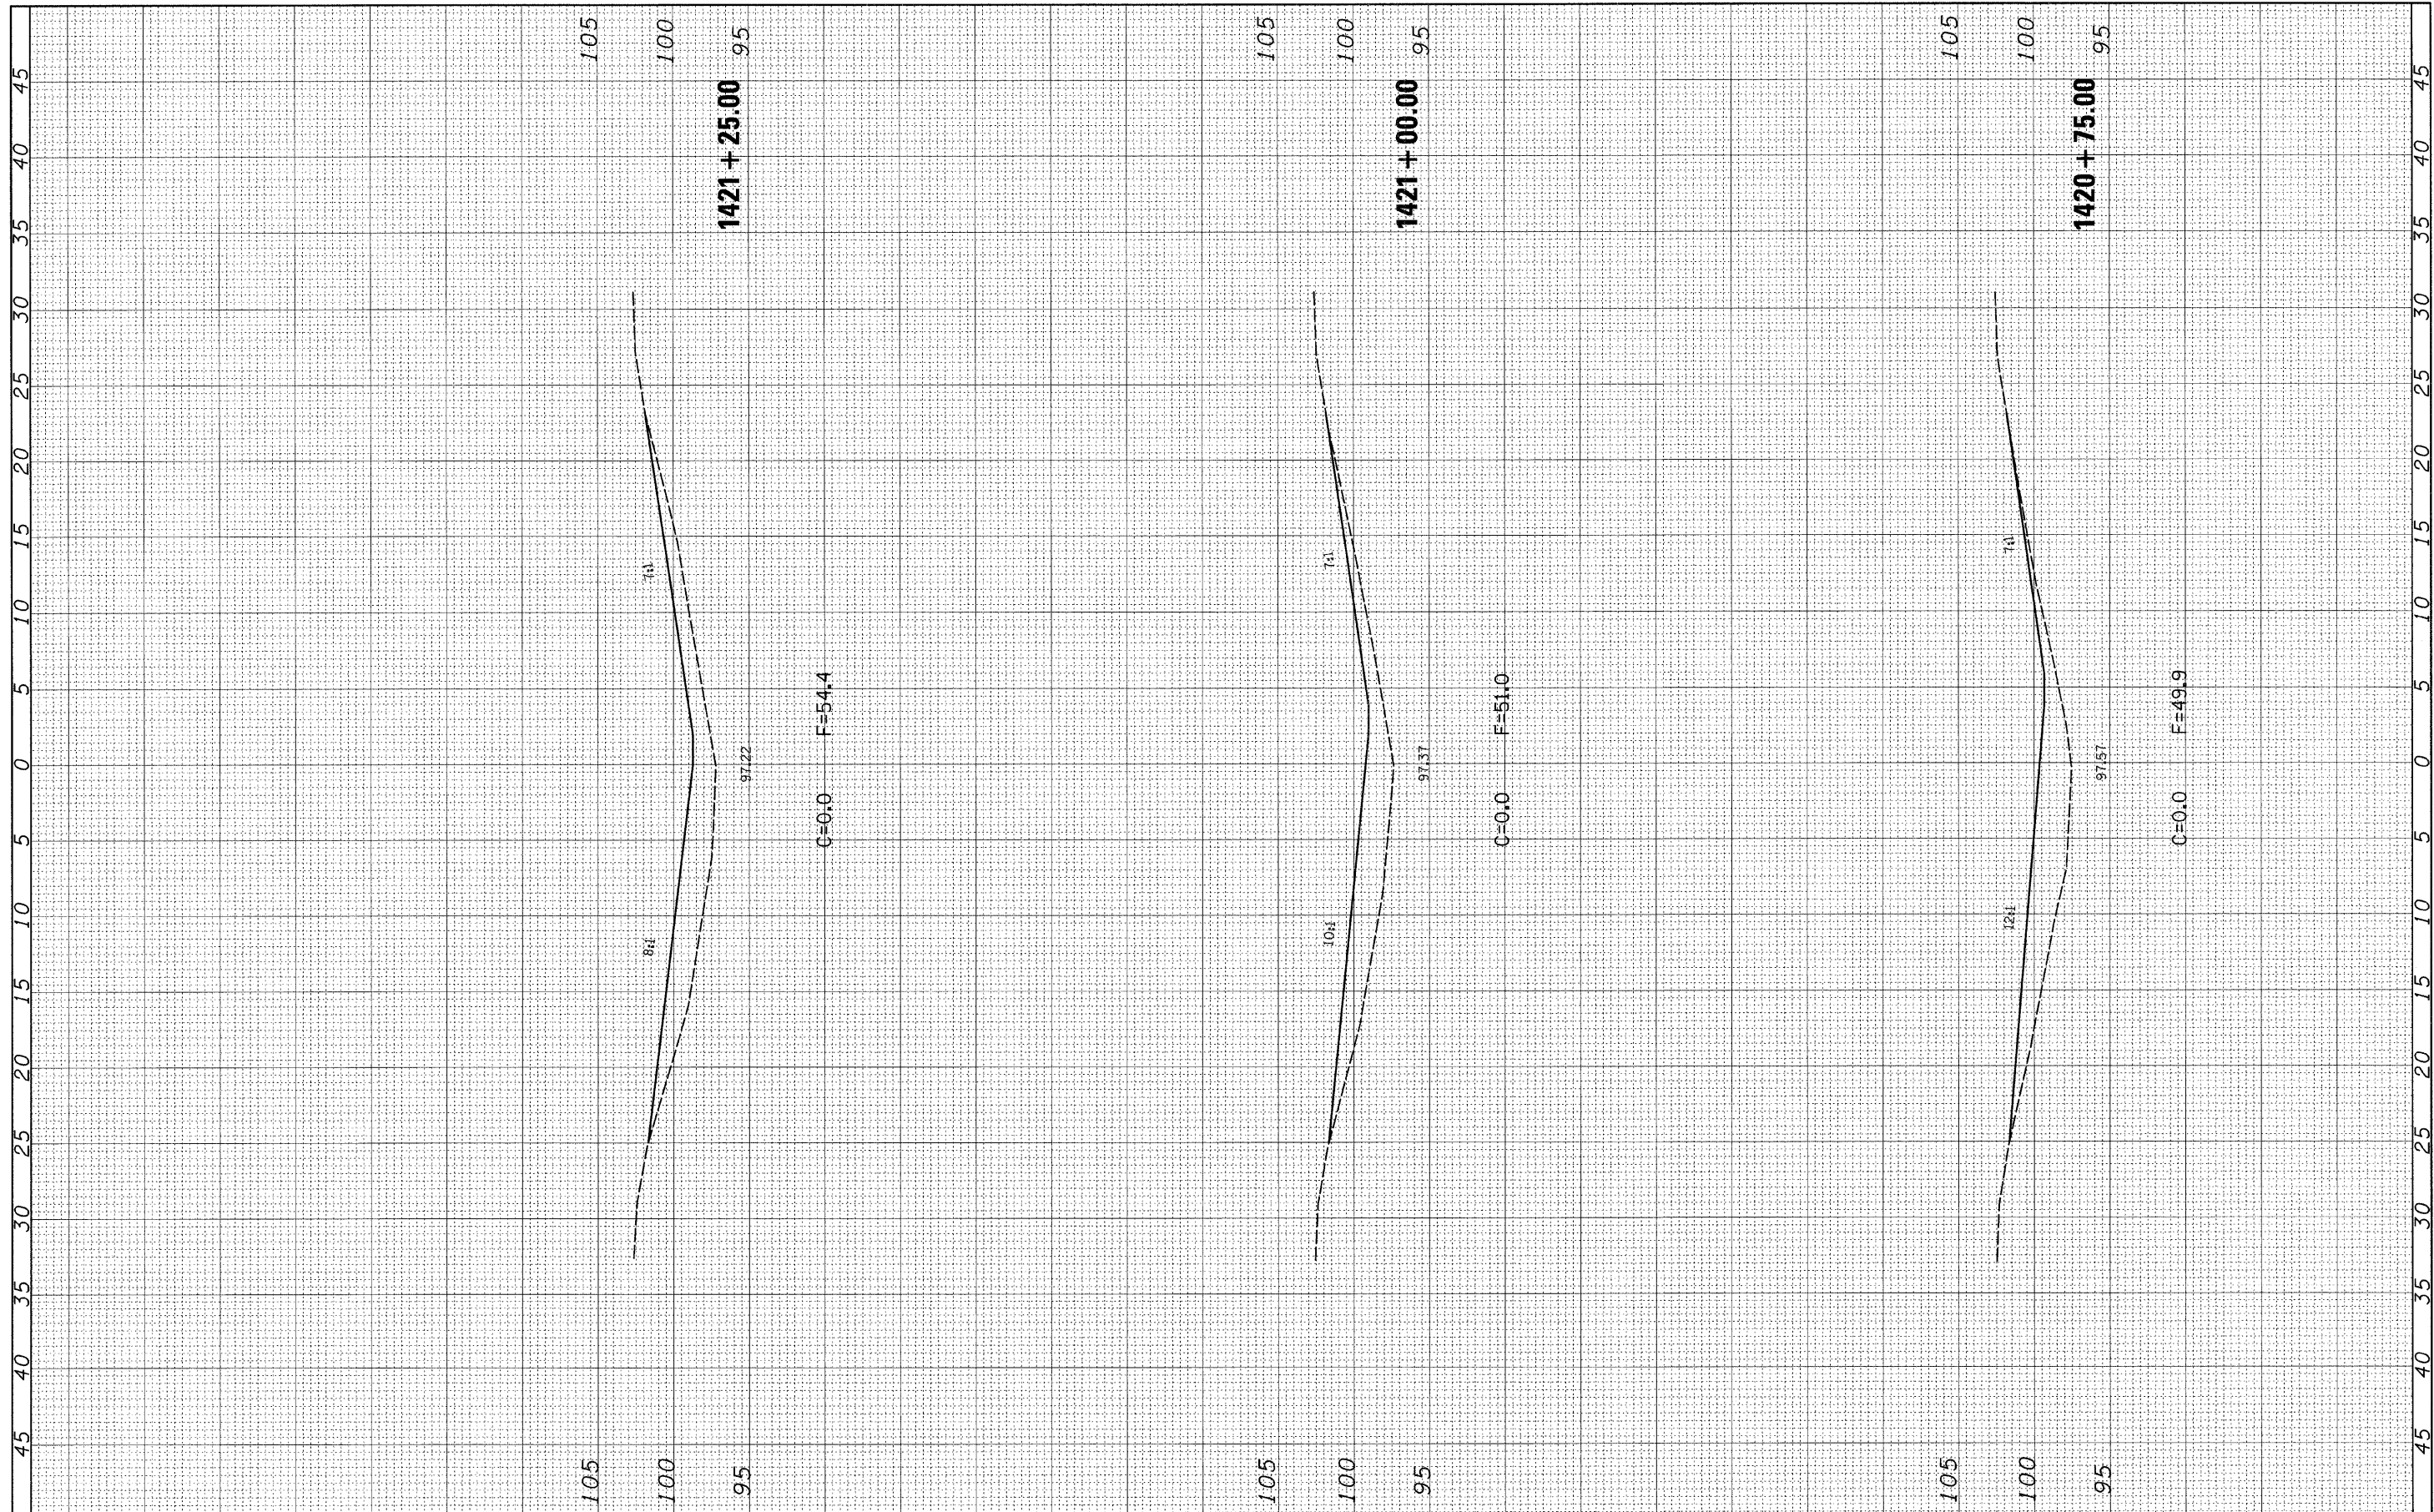

FILE NAME =	USER NAME = hrtzelkl	DESIGNED -	REVISED -	STATE OF ILLINOIS DEPARTMENT OF TRANSPORTATION	LOCATION 2 CROSS-SECTIONS - SN 025-0055			F.A.I. RTE.	SECTION	COUNTY	TOTAL SHEETS	SHEET NO.
c:\pw\work\PWIDOT\HRTZELKL\dms54659\d774314	hrt-saht-055.dgn	DRAWN -	REVISED -		SCALE: 1" = 5'	SHEET NO. 7 OF 9 SHEETS	STA. 1420+75.00 TO STA. 1421+25.00	70	D-7 Safety 2009-2	Effingham	85	31
	PLOT SCALE = 5.0000' / IN.	CHECKED -	REVISED -					CONTRACT NO. 74314				
	PLOT DATE = 1/29/2009	DATE -	REVISED -					ILLINOIS FED. AID PROJECT				