


FINAL SURVEY	DATE
REVISIONS	BY
NOTE BOOK	
AREAS CHECKED	
NO.	

ORIGINAL SURVEY	DATE
REVISIONS	BY
NOTE BOOK	
AREAS CHECKED	
NO.	

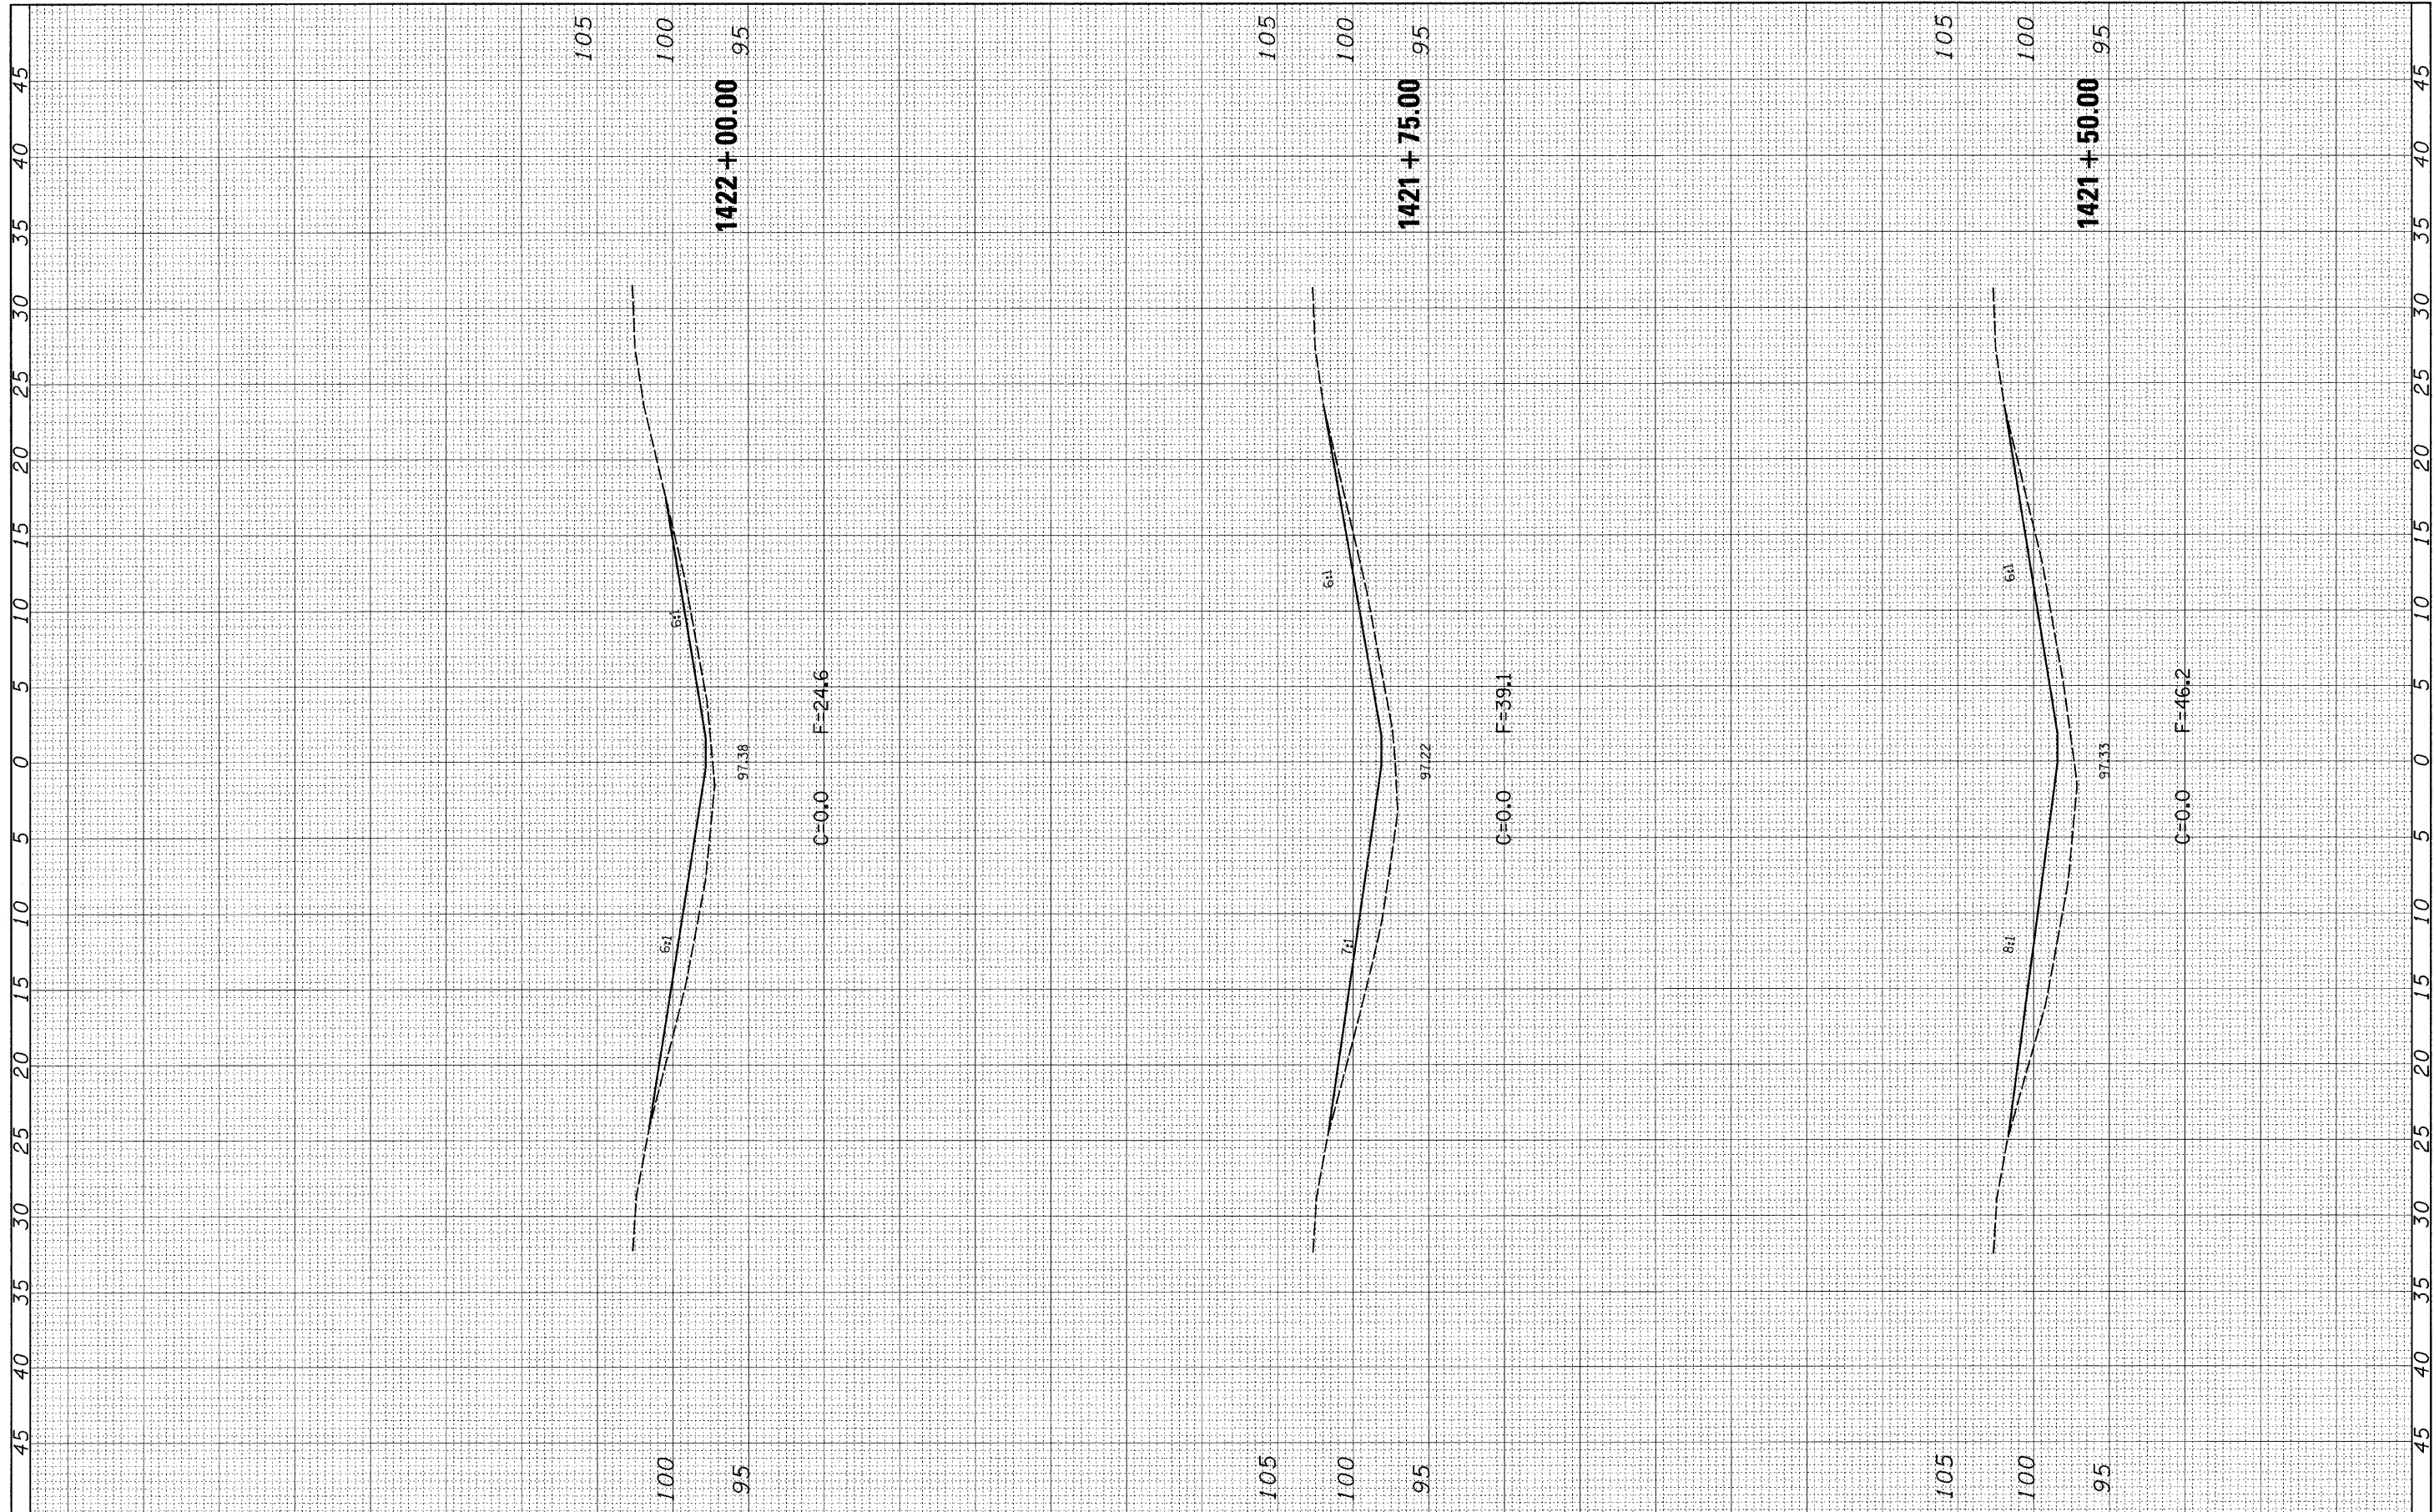

FILE NAME =	USER NAME = hrtzelkl	DESIGNED -	REVISED -	STATE OF ILLINOIS DEPARTMENT OF TRANSPORTATION	LOCATION 2 CROSS-SECTIONS - SN 025-0055			F.A.T. RTE.	SECTION	COUNTY	TOTAL SHEETS	SHEET NO.
c:\pwork\p\WIDOT\HIRTZELKL\dms54659\d774314-hrt-wsht-095.dgn	PLOT SCALE = 5.0000 / IN.	DRAWN -	REVISED -		70	D-7 Safety 2009-2	Effingham	85	aa			
PLOT DATE = 1/29/2009	DATE -	CHECKED -	REVISED -		SCALE: 1" = 5' SHEET NO. 8 OF 9 SHEETS STA. 1421+50.00 TO STA. 1422+00.00			FED. ROAD DIST. NO. ILLINOIS FED. AID PROJECT				
		DATE -	REVISED -		CONTRACT NO. 74314							