


FINAL SURVEY	SURVEYED	BY	DATE
NOTE BOOK	PLOTTED		
NO.	TEMPLATE		
	AREAS CHECKED		

ORIGINAL SURVEY	SURVEYED	BY	DATE
NOTE BOOK	PLOTTED		
NO.	TEMPLATE		
	AREAS CHECKED		

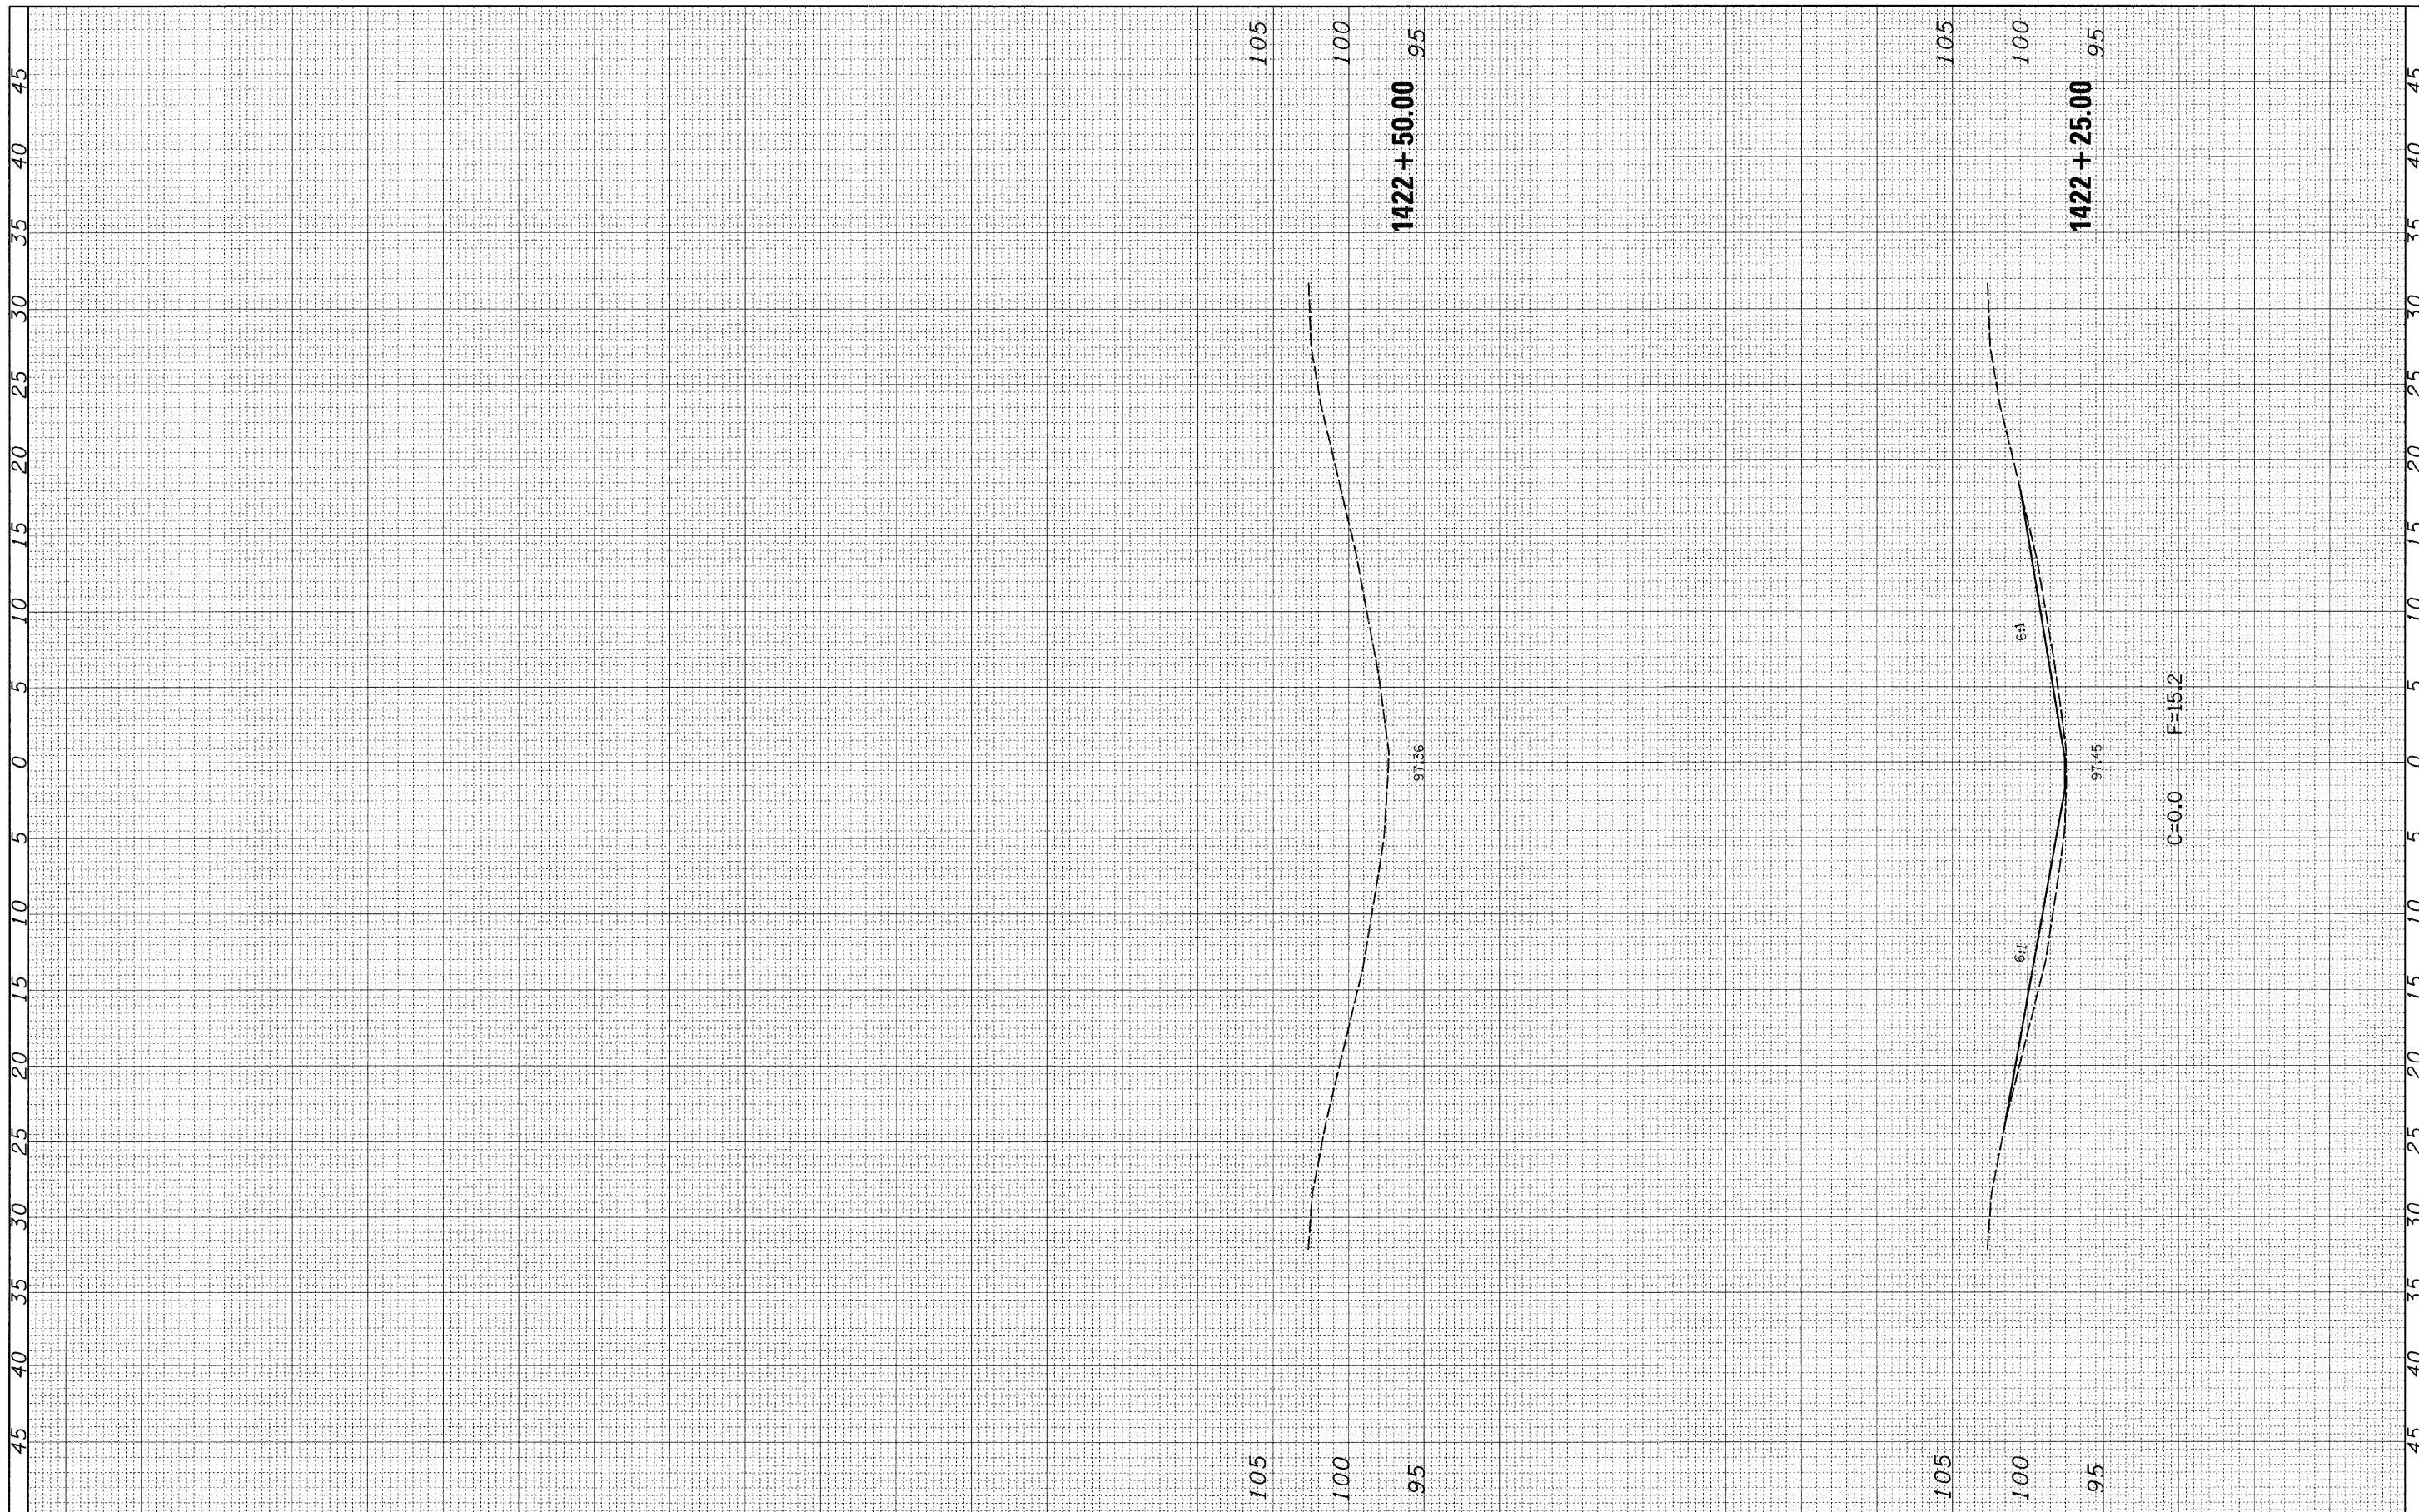

FILE NAME =	USER NAME = hrtzelk1	DESIGNED -	REVISED -	STATE OF ILLINOIS DEPARTMENT OF TRANSPORTATION	LOCATION 2 CROSS-SECTIONS - SN 025-0055		F.A.I. RTE.	SECTION	COUNTY	TOTAL SHEETS	SHEET NO.	
c:\pwwork\PWIDOT\HRTZELK1\dms54659\d774314	ht-xssht-055.dgn	DRAWN -	REVISED -		SCALE: 1" = 5'	SHEET NO. 9 OF 9 SHEETS	STA. 1422+25.00 TO STA. 1422+50.00	70	D-7 Safety 2009-2	Effingham	85	23
	PLOT SCALE = 5.0000 ' / IN.	CHECKED -	REVISED -									
	PLOT DATE = 1/29/2009	DATE -	REVISED -					FED. ROAD DIST. NO.	ILLINOIS FED. AID PROJECT	CONTRACT NO. 74314		