


FINAL SURVEY	SURVEYED	DATE
NOTE BOOK NO.	PLOTTED	
	TEMPLATE	
	AREAS CHECKED	

ORIGINAL SURVEY	SURVEYED	DATE
NOTE BOOK NO.	PLOTTED	
	TEMPLATE	
	AREAS CHECKED	

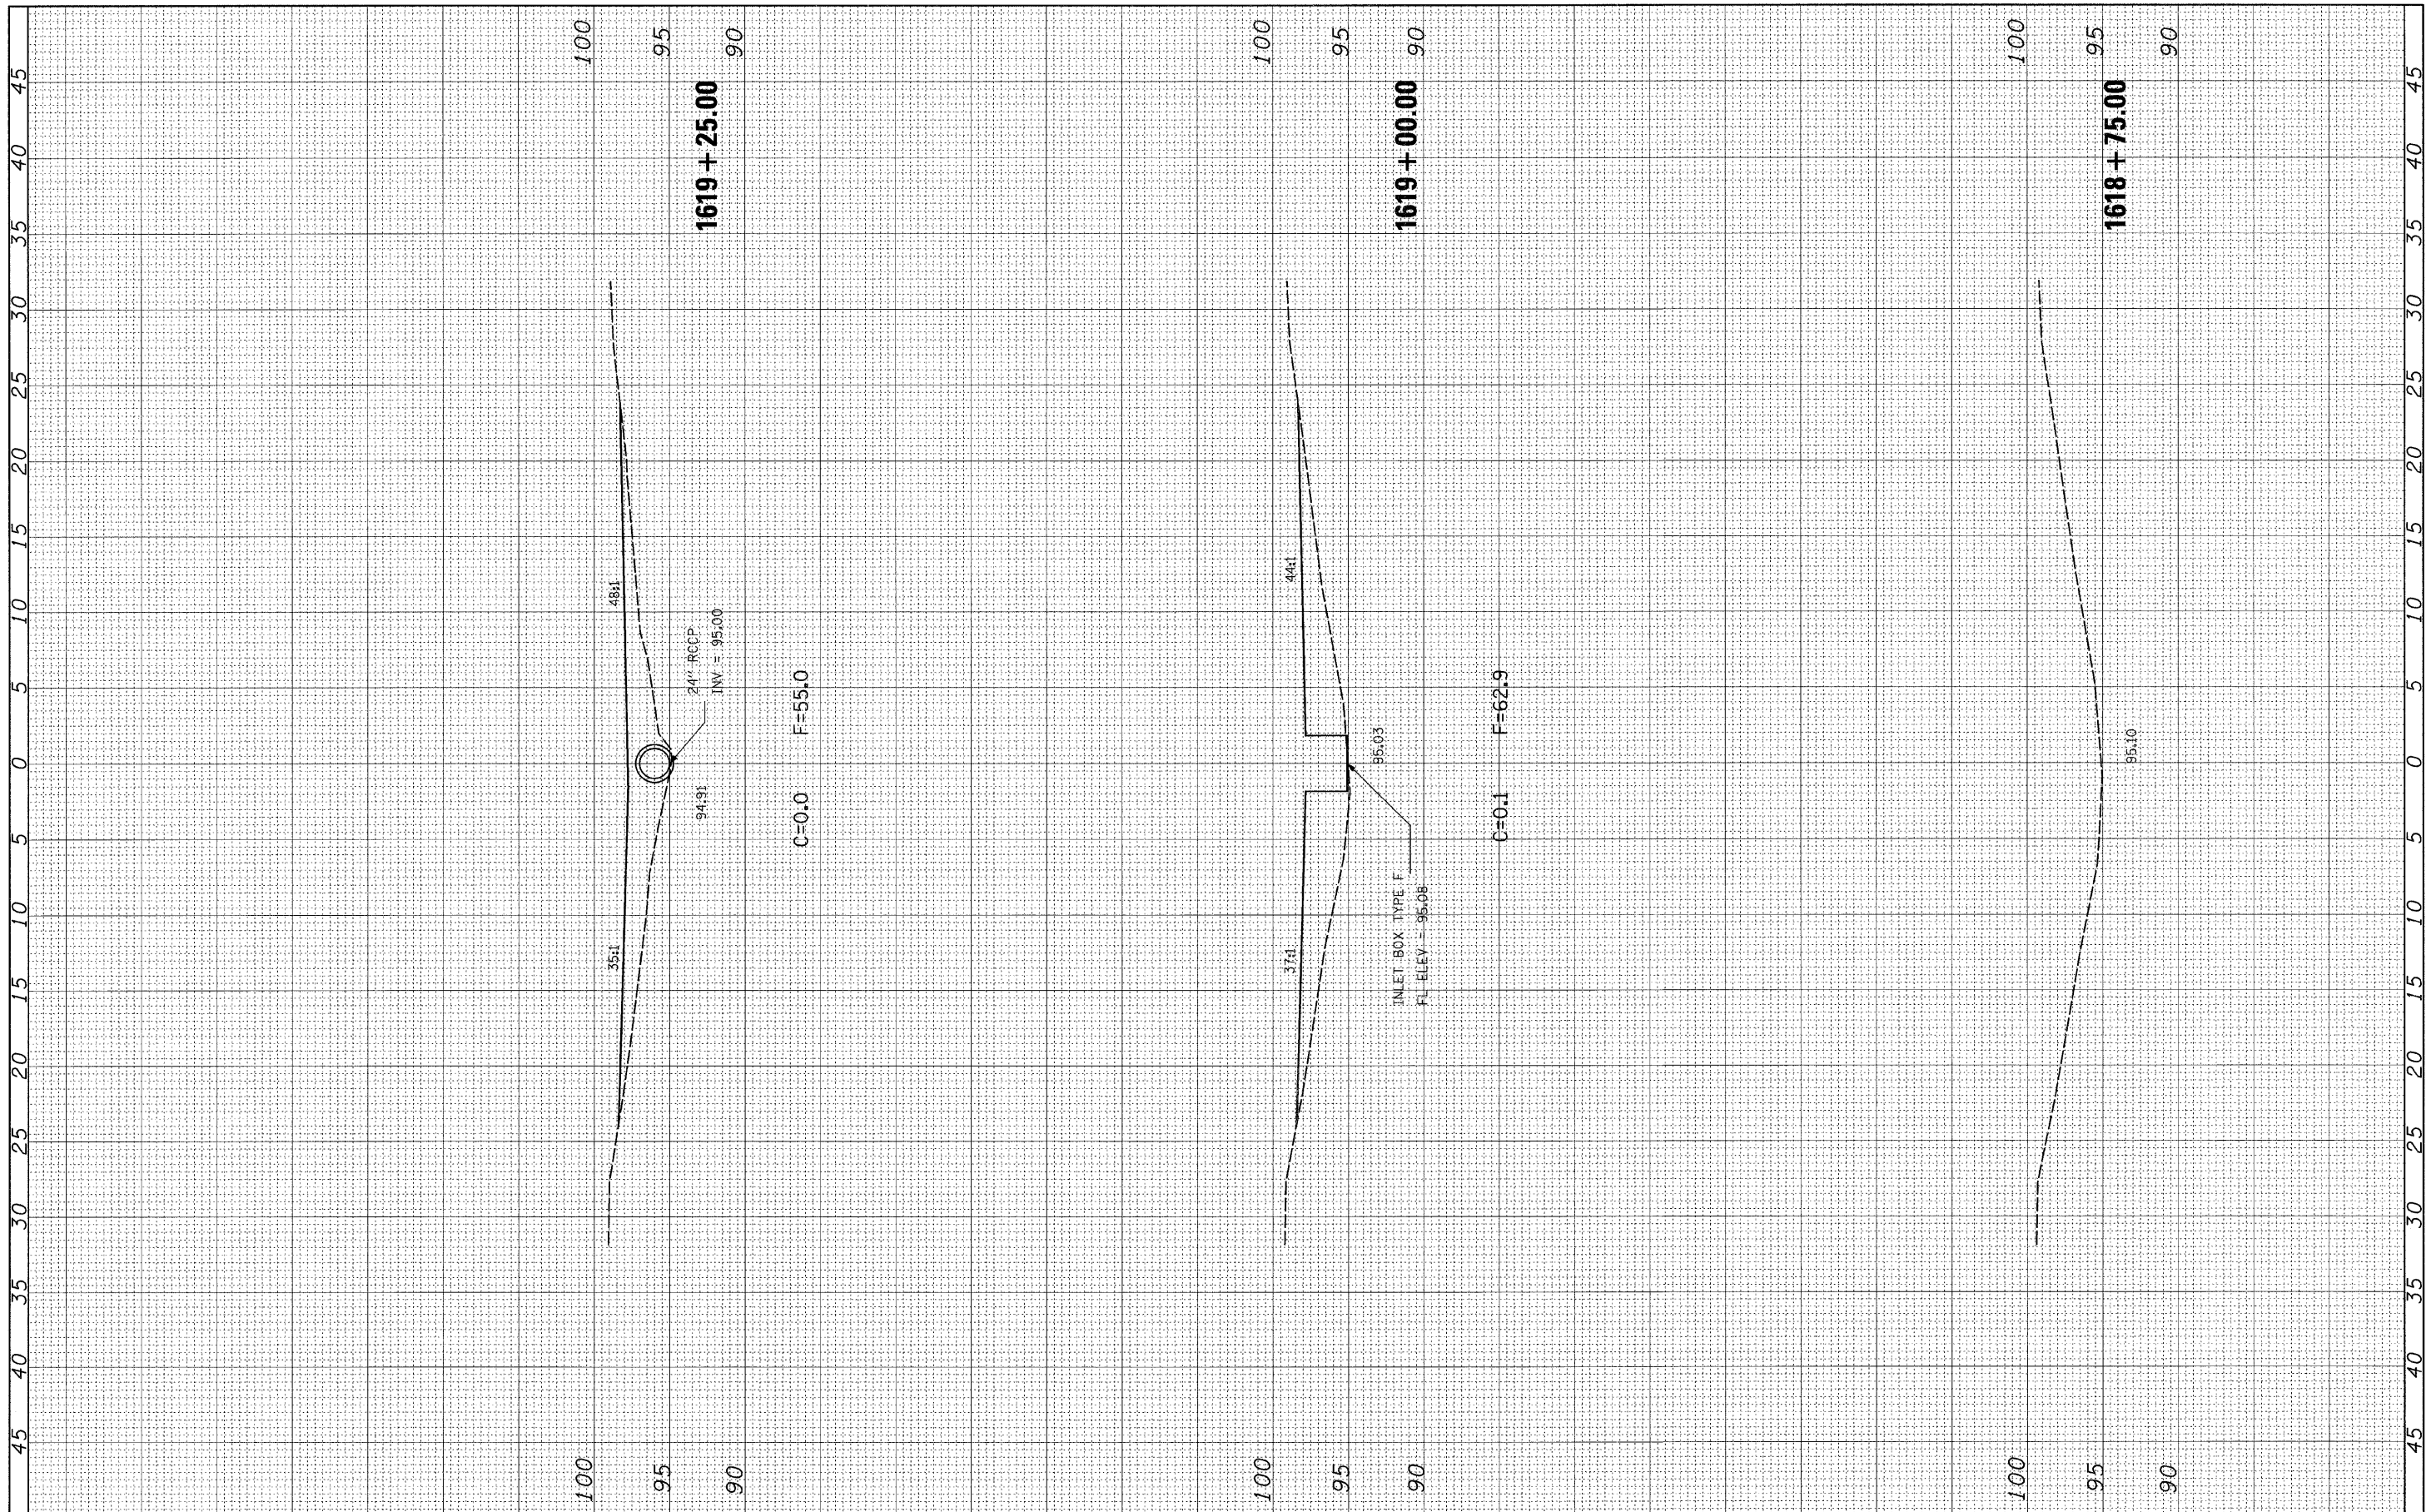

FILE NAME =	USER NAME = hirtzelk1	DESIGNED -	REVISED -	<b>STATE OF ILLINOIS DEPARTMENT OF TRANSPORTATION</b>	<b>LOCATION 3 CROSS-SECTIONS - SN 025-0057</b>	F.A.I. RTE.	SECTION	COUNTY	TOTAL SHEETS	SHEET NO.
c:\pw\work\PWIDOT\HIRTZELK1\dms54659\d774314-hirtzshht-057.dgn	DRAWN -	REVISED -	70			D-7 Safety 2009-2	Effingham	85	26	
PLOT SCALE = 5,0000 ' / IN.	CHECKED -	REVISED -	CONTRACT NO. 74314							
PLOT DATE = 1/29/2009	DATE -	REVISED -	FED. ROAD DIST. NO. ILLINOIS FED. AID PROJECT							
SCALE: 1" = 5'						SHEET NO. 3 OF 8 SHEETS		STA. 1618+75.00 TO STA. 1619+25.00		