


FINAL SURVEY NO.	SURVEYED	DATE
NOTE BOOK NO.	PLOTTED	
	TEMPLATE	
	AREAS CHECKED	

ORIGINAL SURVEY NO.	BY	DATE

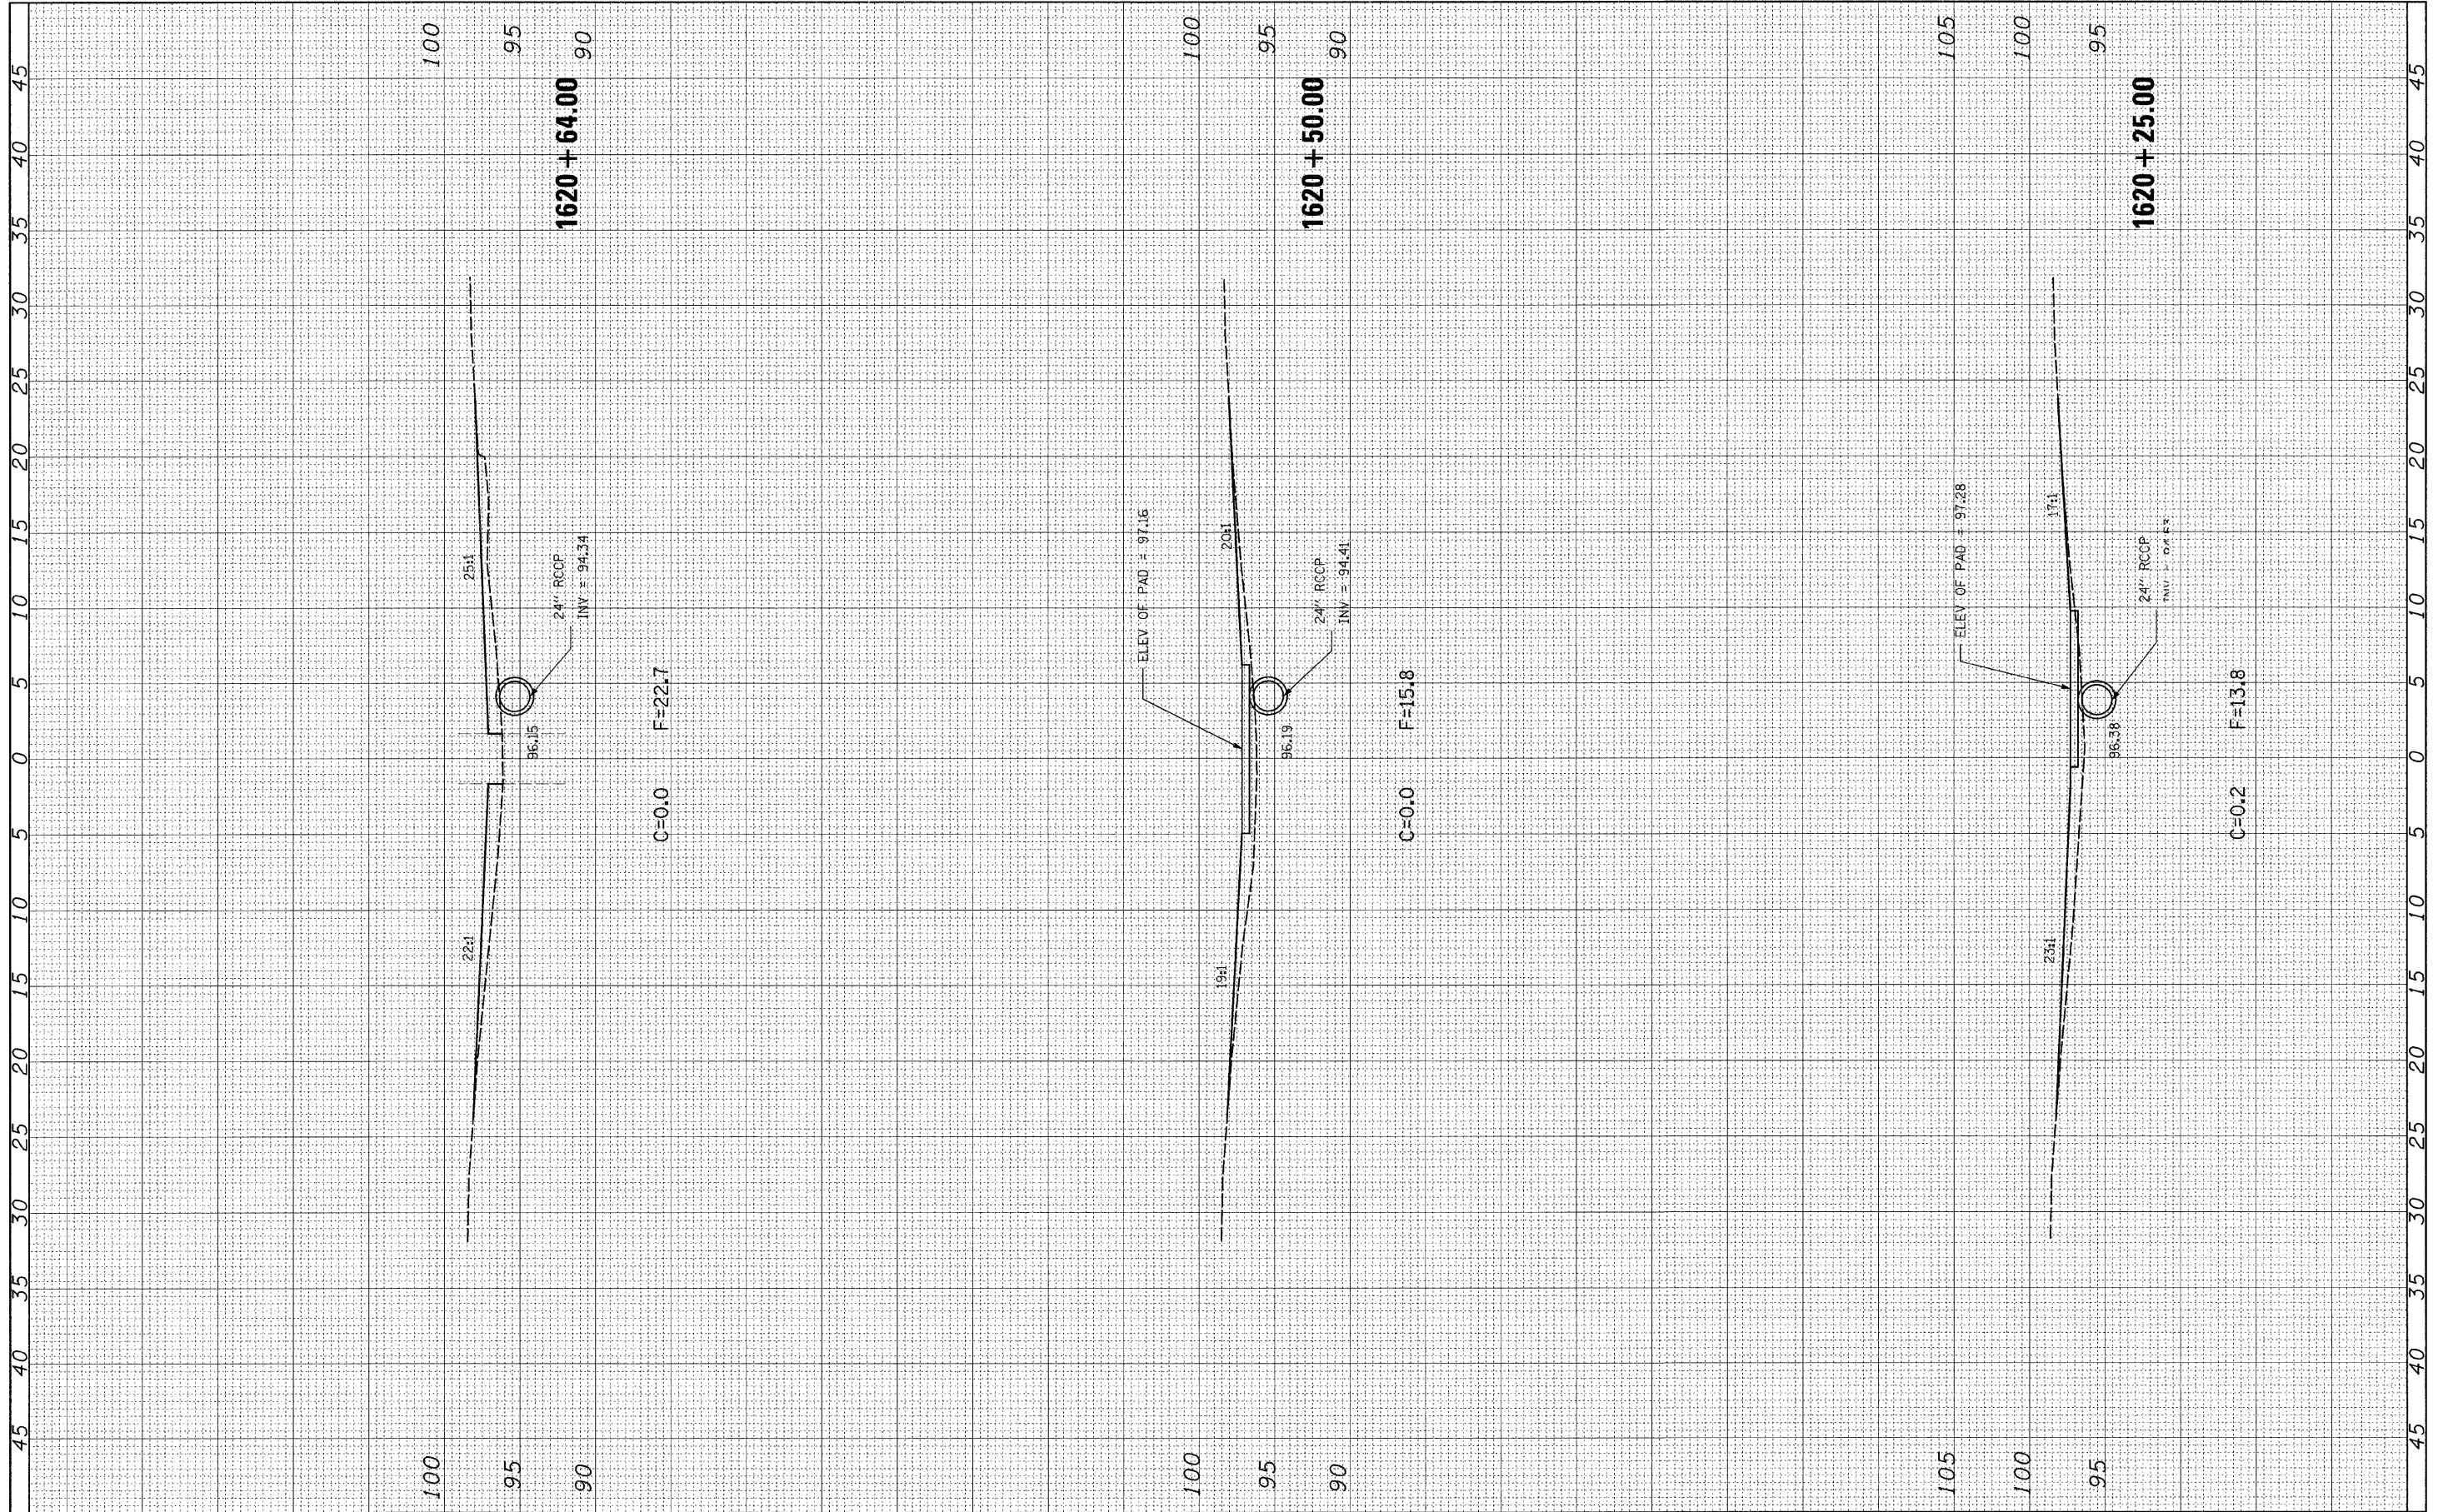

FILE NAME =	USER NAME = hartzelk1	DESIGNED -	REVISED -	STATE OF ILLINOIS DEPARTMENT OF TRANSPORTATION	LOCATION 3 CROSS-SECTIONS - SN 025-0057			F.A.I. RTE.	SECTION	COUNTY	TOTAL SHEETS	SHEET NO.
cr:\pw_work\PWIDOT\HIRTZELK1\dms54659\d774314-ht-ssht-057.dgn		DRAWN -	REVISED -		70	D-7 Safety 2009-2	Effingham	05	28			
PLOT SCALE = 5,0000 1 / IN.		CHECKED -	REVISED -		SCALE: 1" = 5'			SHEET NO. 5 OF 8 SHEETS STA. 1620+25.00 TO STA. 1620+64.00				
PLOT DATE = 1/29/2009		DATE -	REVISED -		FED. ROAD DIST. NO.			ILLINOIS FED. AID PROJECT				
CONTRACT NO. 74314												