


FINAL SURVEY NO.	SURVEY PLOTTED	DATE
NOTE BOOK NO.	TEMPLATE AREAS CHECKED	

ORIGINAL SURVEY NO.	SURVEY PLOTTED	DATE
NOTE BOOK NO.	TEMPLATE AREAS CHECKED	

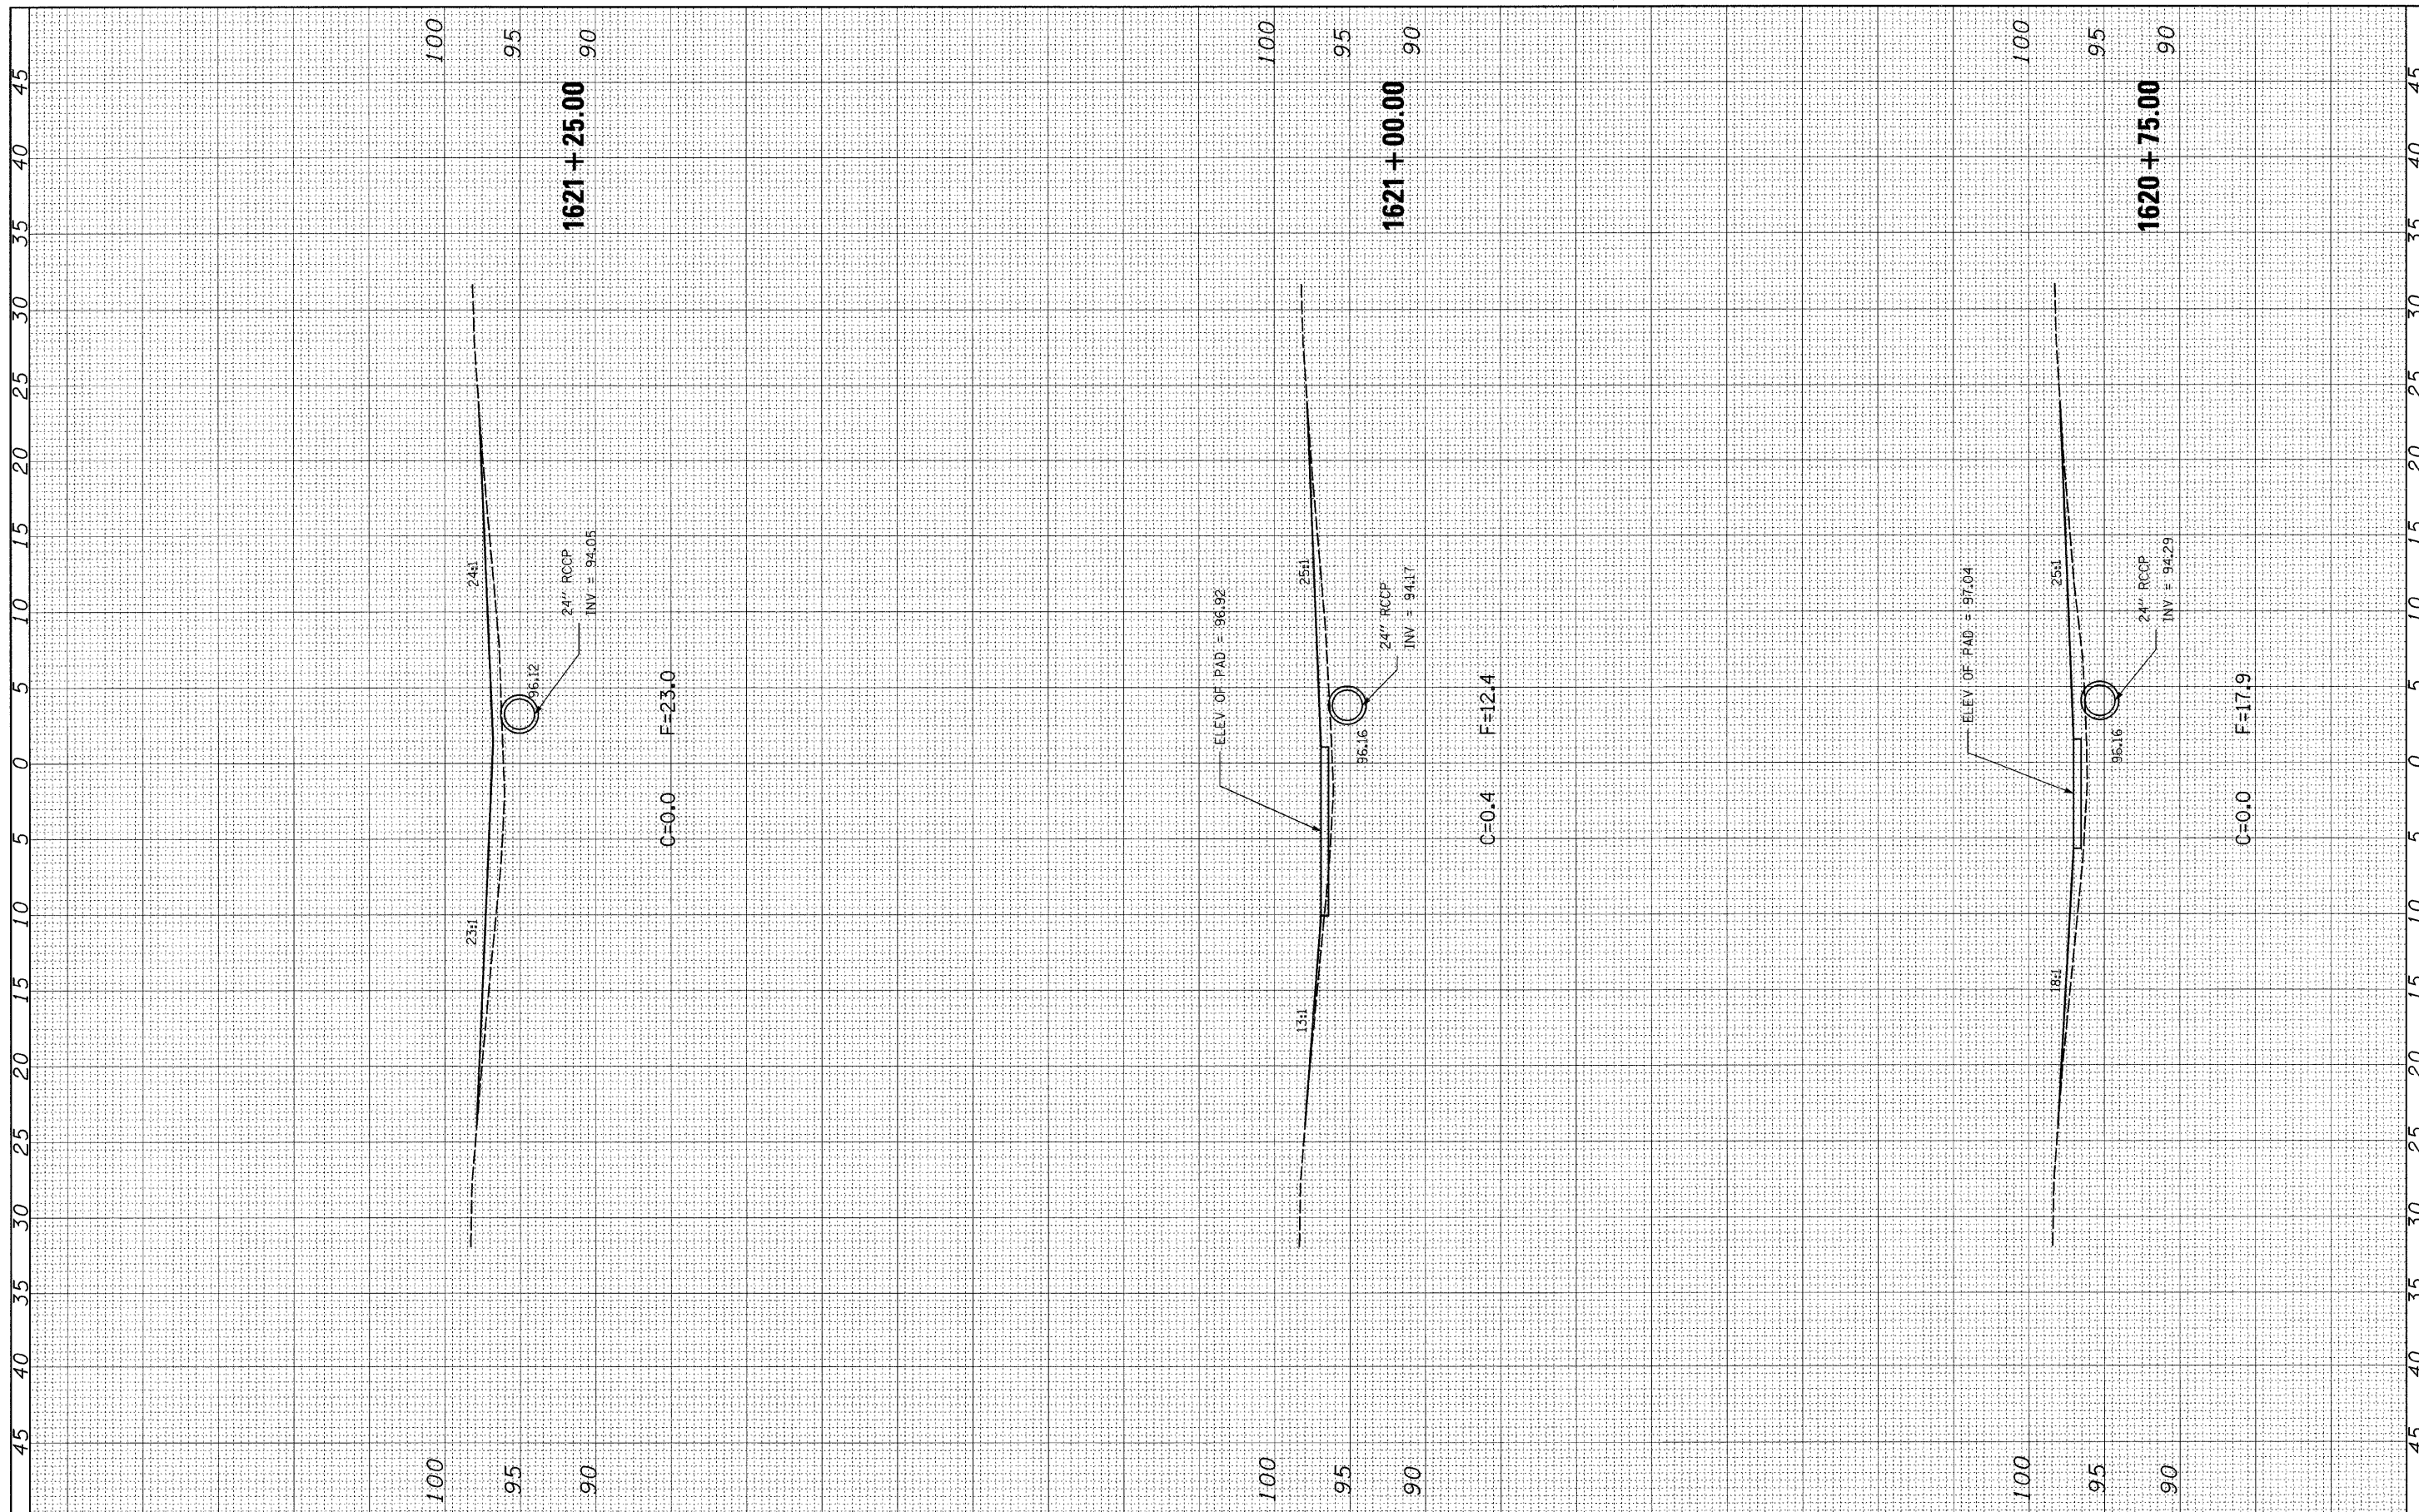

FILE NAME =	USER NAME = hartzelk1	DESIGNED -	REVISED -	STATE OF ILLINOIS DEPARTMENT OF TRANSPORTATION	LOCATION 3 CROSS-SECTIONS - SN 025-0057			F.A.I. RTE.	SECTION	COUNTY	TOTAL SHEETS	SHEET NO.
cs:\pw_work\PWIDOT\HIRTZELK1\dms54659\d774314-ht-xaht-857.dgn		DRAWN -	REVISED -		SCALE: 1" = 5'	SHEET NO. 6 OF 8 SHEETS	STA. 1620+75.00 TO STA. 1621+25.00	70	D-7 Safety 2009-2	Effingham	85	29
PLOT SCALE = 5,000.00 ' / IN.		CHECKED -	REVISED -		CONTRACT NO. 74314							
PLOT DATE = 1/29/2009		DATE -	REVISED -		ILLINOIS FED. AID PROJECT							