


FINAL SURVEY NO.	SURVEYED	DATE
NOTE BOOK	PLOTTED	
AREAS CHECKED	TEMPLATE	
	AREAS CHECKED	

ORIGINAL SURVEY NO.	SURVEYED	DATE
NOTE BOOK	PLOTTED	
AREAS CHECKED	TEMPLATE	
	AREAS CHECKED	

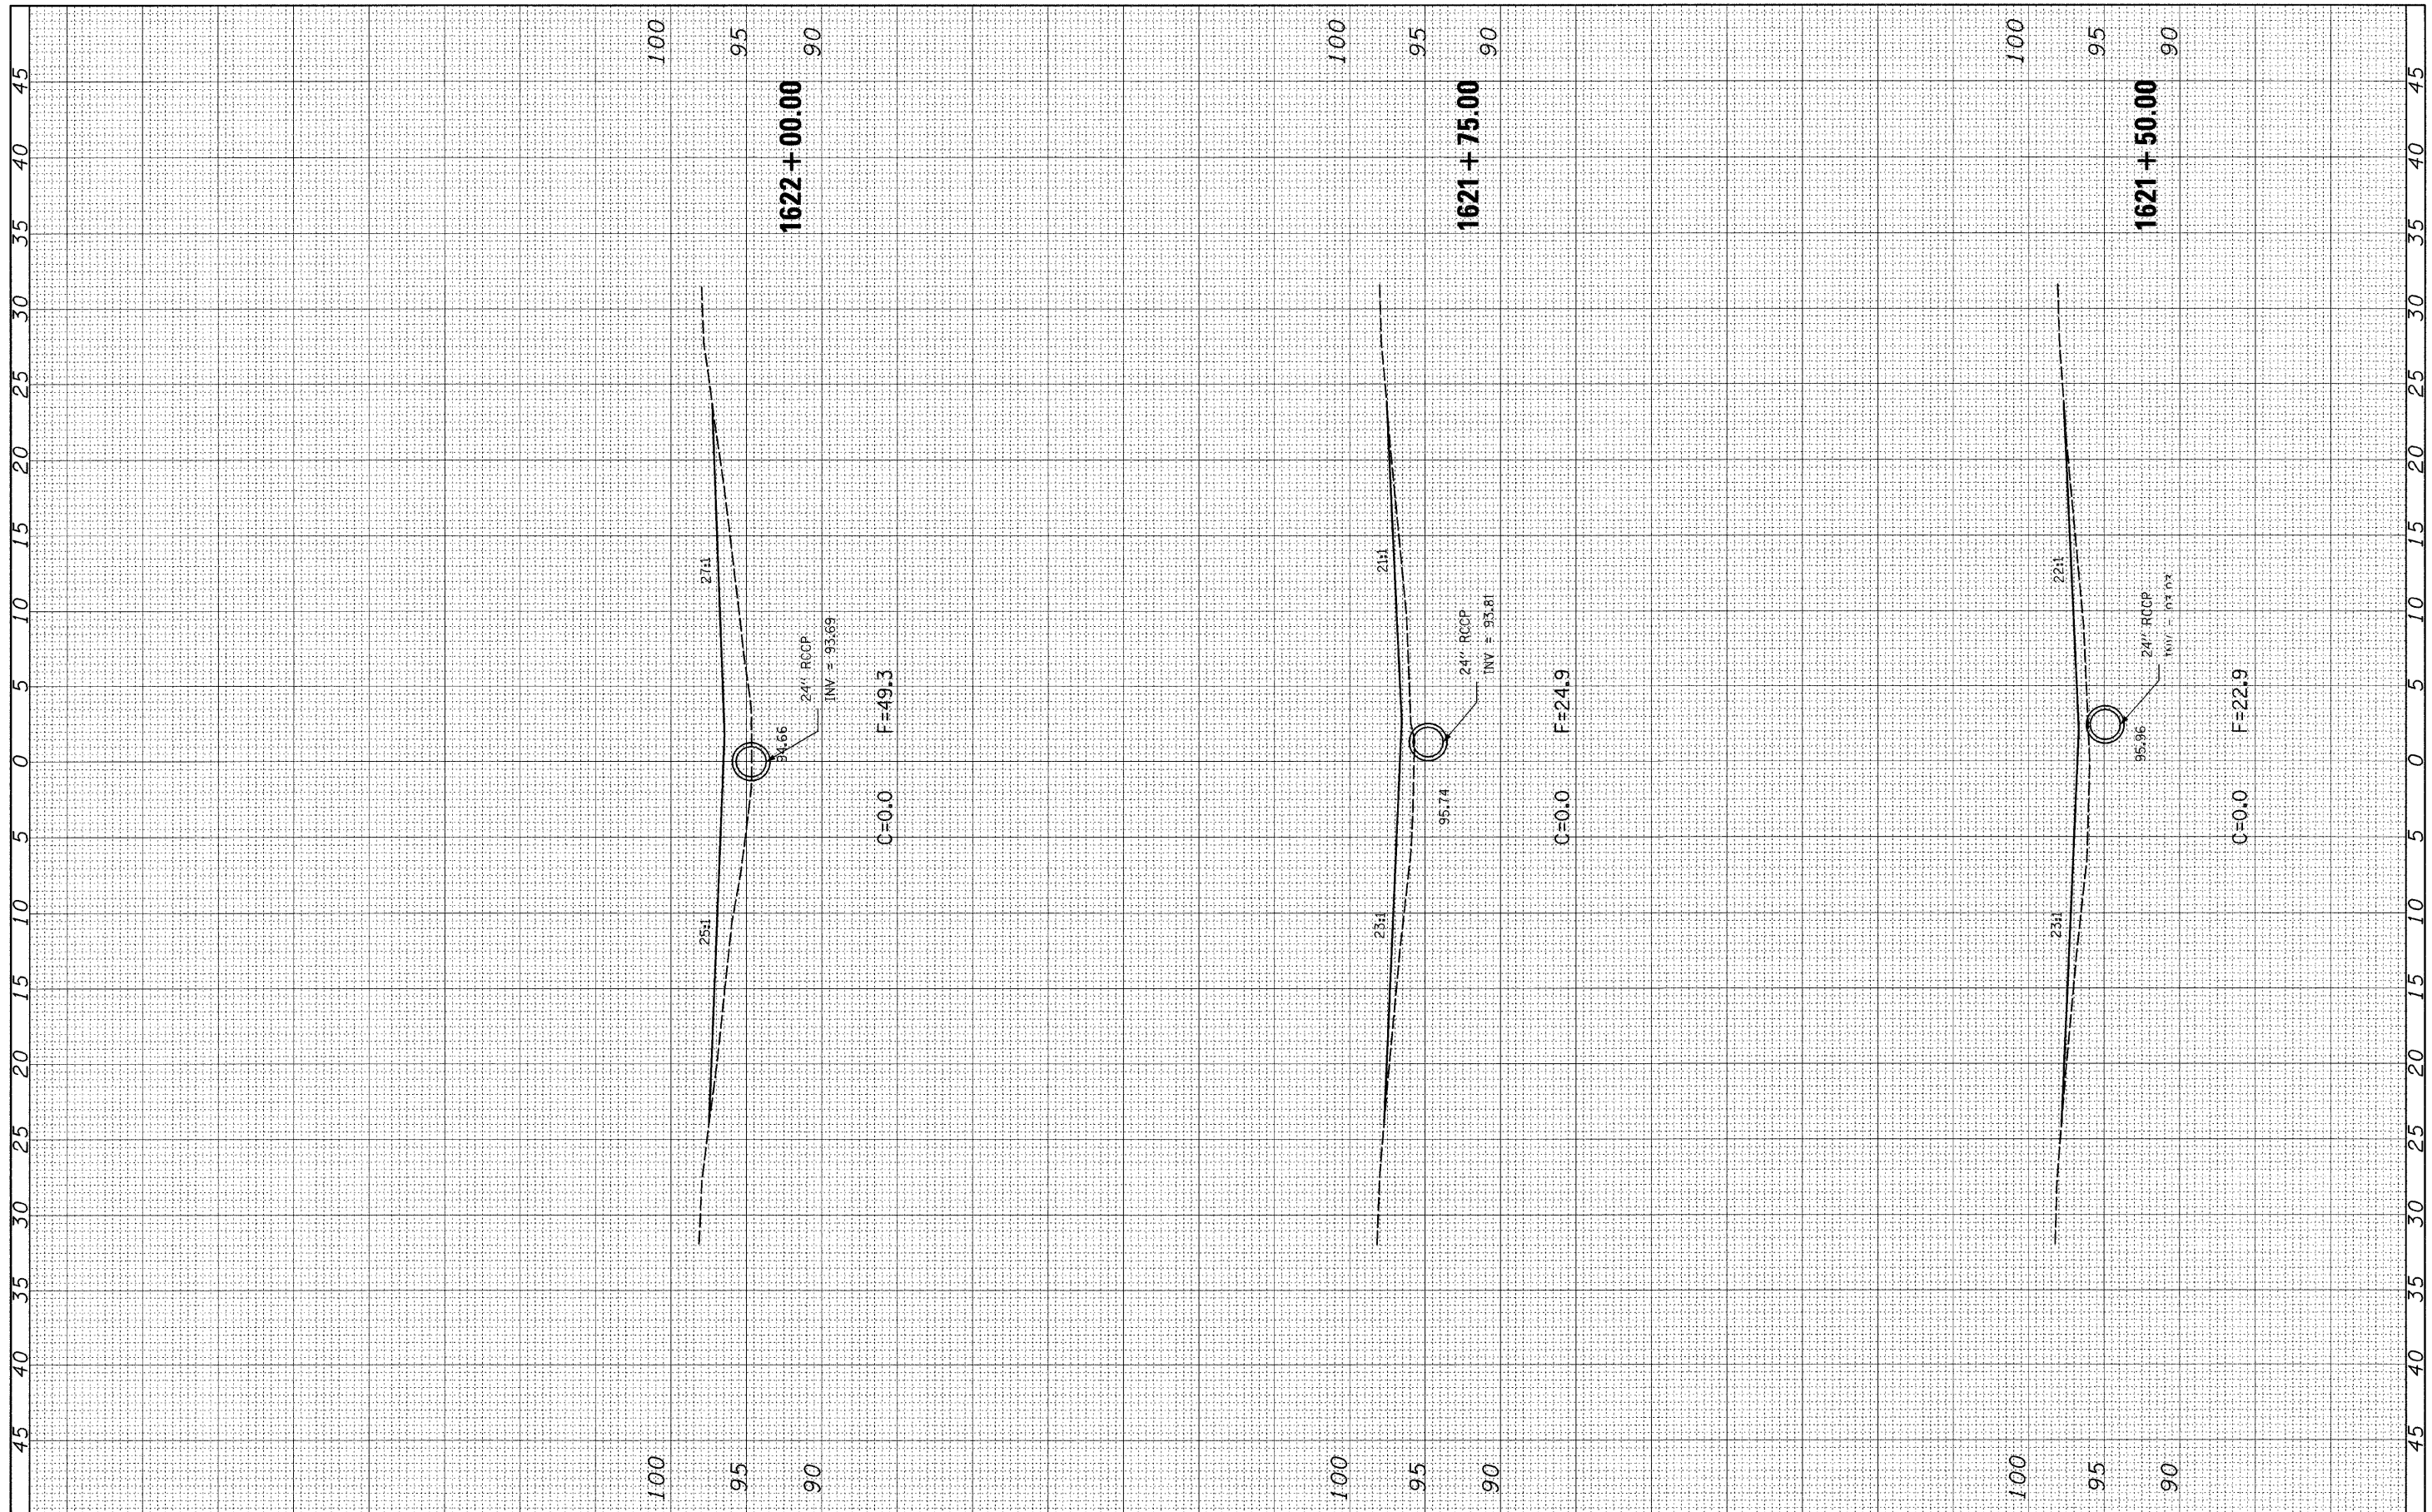

FILE NAME = c:\pwwork\PWIDOT\HIRTZELKL\dms54659\d774314-ht-xsh-t-057.dgn

USER NAME = hirtzelkl  
 PLOT SCALE = 5,0000 "/ IN.  
 PLOT DATE = 1/29/2009

DESIGNED -  
 DRAWN -  
 CHECKED -  
 DATE -

REVISED -  
 REVISED -  
 REVISED -  
 REVISED -

**STATE OF ILLINOIS  
 DEPARTMENT OF TRANSPORTATION**

**LOCATION 3  
 CROSS-SECTIONS - SN 025-0057**

SCALE: 1" = 5' SHEET NO. 7 OF 8 SHEETS STA. 1621+50.00 TO STA. 1622+00.00

F.A.I. RTE.	SECTION	COUNTY	TOTAL SHEETS	SHEET NO.
70	D-7 Safety 2009-2	Effingham	85	30
FED. ROAD DIST. NO.			ILLINOIS FED. AID PROJECT	
			CONTRACT NO. 74314	