


FINAL SURVEY NO.	SUPERVIEWED	DATE
NOTE BOOK	PLOTTED	
AREAS	TEMPLATE	
CHECKED	AREAS	
	CHECKED	

ORIGINAL SURVEY NO.	BY	DATE
NOTE BOOK		
AREAS		
CHECKED		

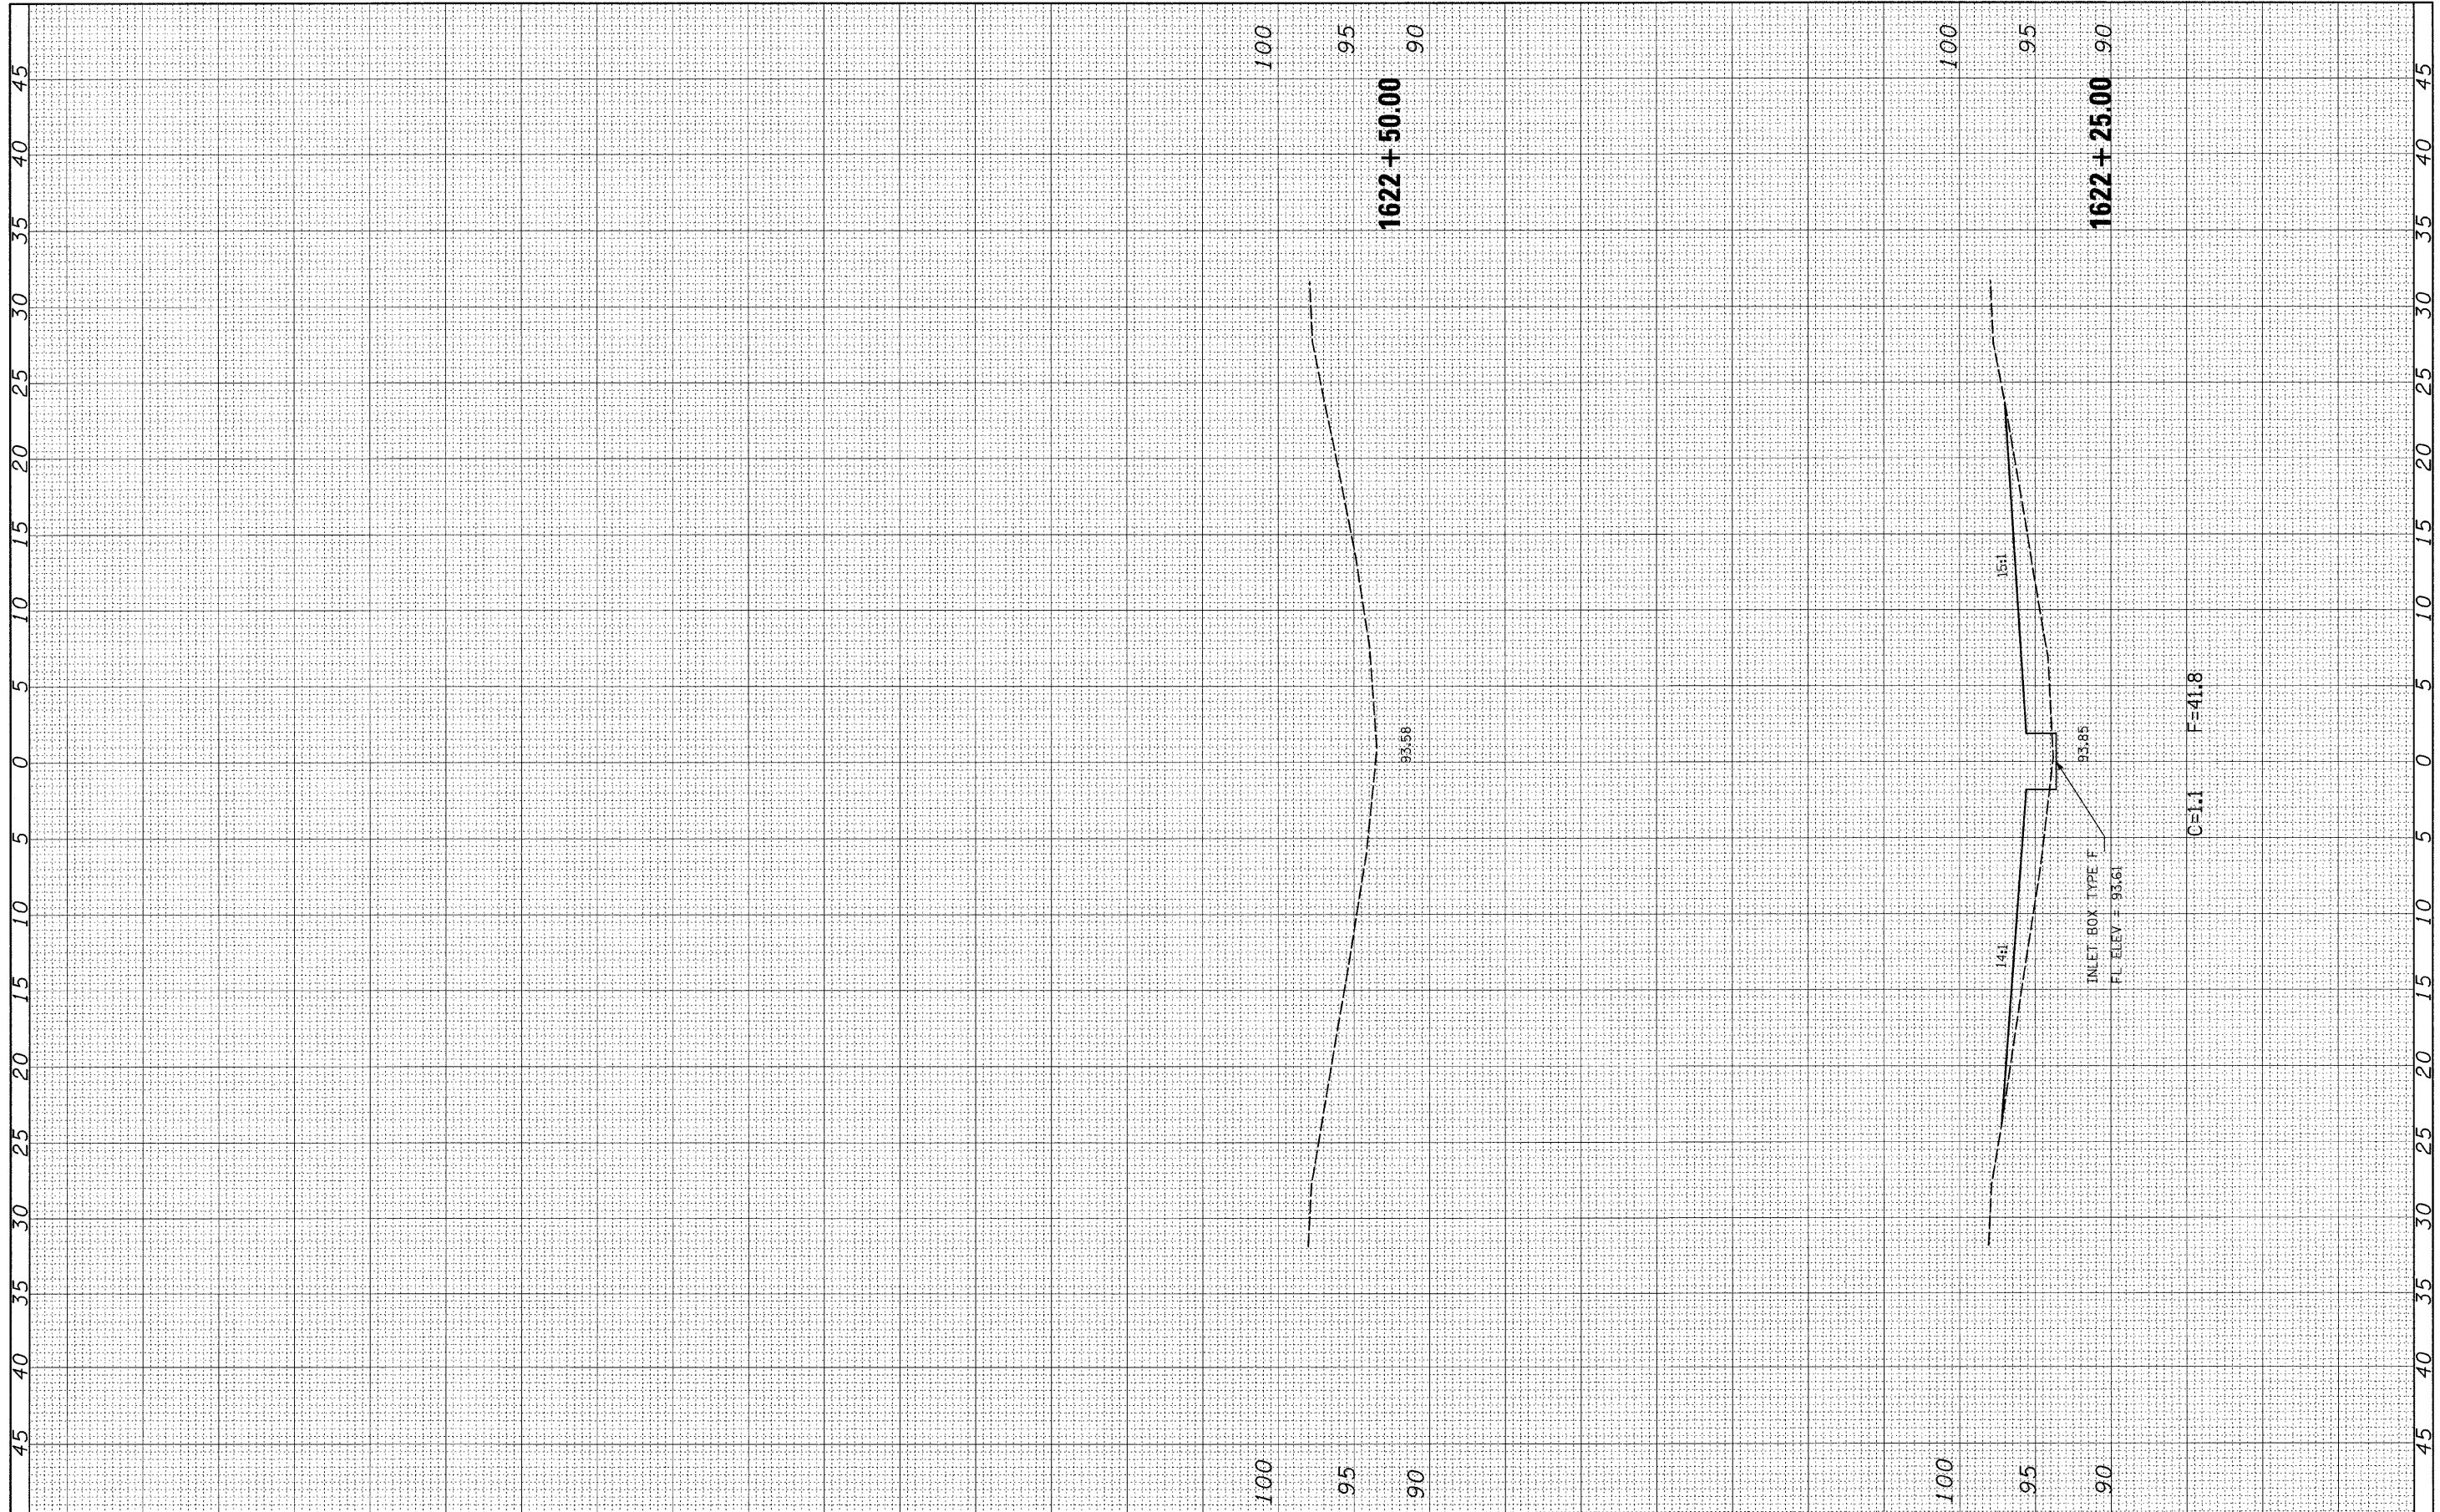

FILE NAME =	USER NAME = hirtzelk1	DESIGNED -	REVISED -	STATE OF ILLINOIS DEPARTMENT OF TRANSPORTATION	LOCATION 3 CROSS-SECTIONS - SN 025-0057			F.A.I. RTE.	SECTION	COUNTY	TOTAL SHEETS	SHEET NO.
cr:\pw_work\PWIDOT\HIRTZELK1\dms54659\vd774314-ht-xsht-057.dgn		DRAWN -	REVISED -		SCALE: 1" = 5'	SHEET NO. 8 OF 8 SHEETS	STA. 1622+25.00 TO STA. 1622+50.00	70	D-7 Safety 2009-2	Effingham	85	31
PLOT SCALE = 5.0000 ' / IN.		CHECKED -	REVISED -					CONTRACT NO. 74314				
PLOT DATE = 1/29/2009		DATE -	REVISED -					ILLINOIS FED. AID PROJECT				