


ORIGINAL SURVEY	BY	DATE
SURVEYED		
PLOTTED		
NOTE BOOK		
NO.		

FINAL SURVEY	DATE
SURVEYED	
PLOTTED	
NOTE BOOK	
NO.	

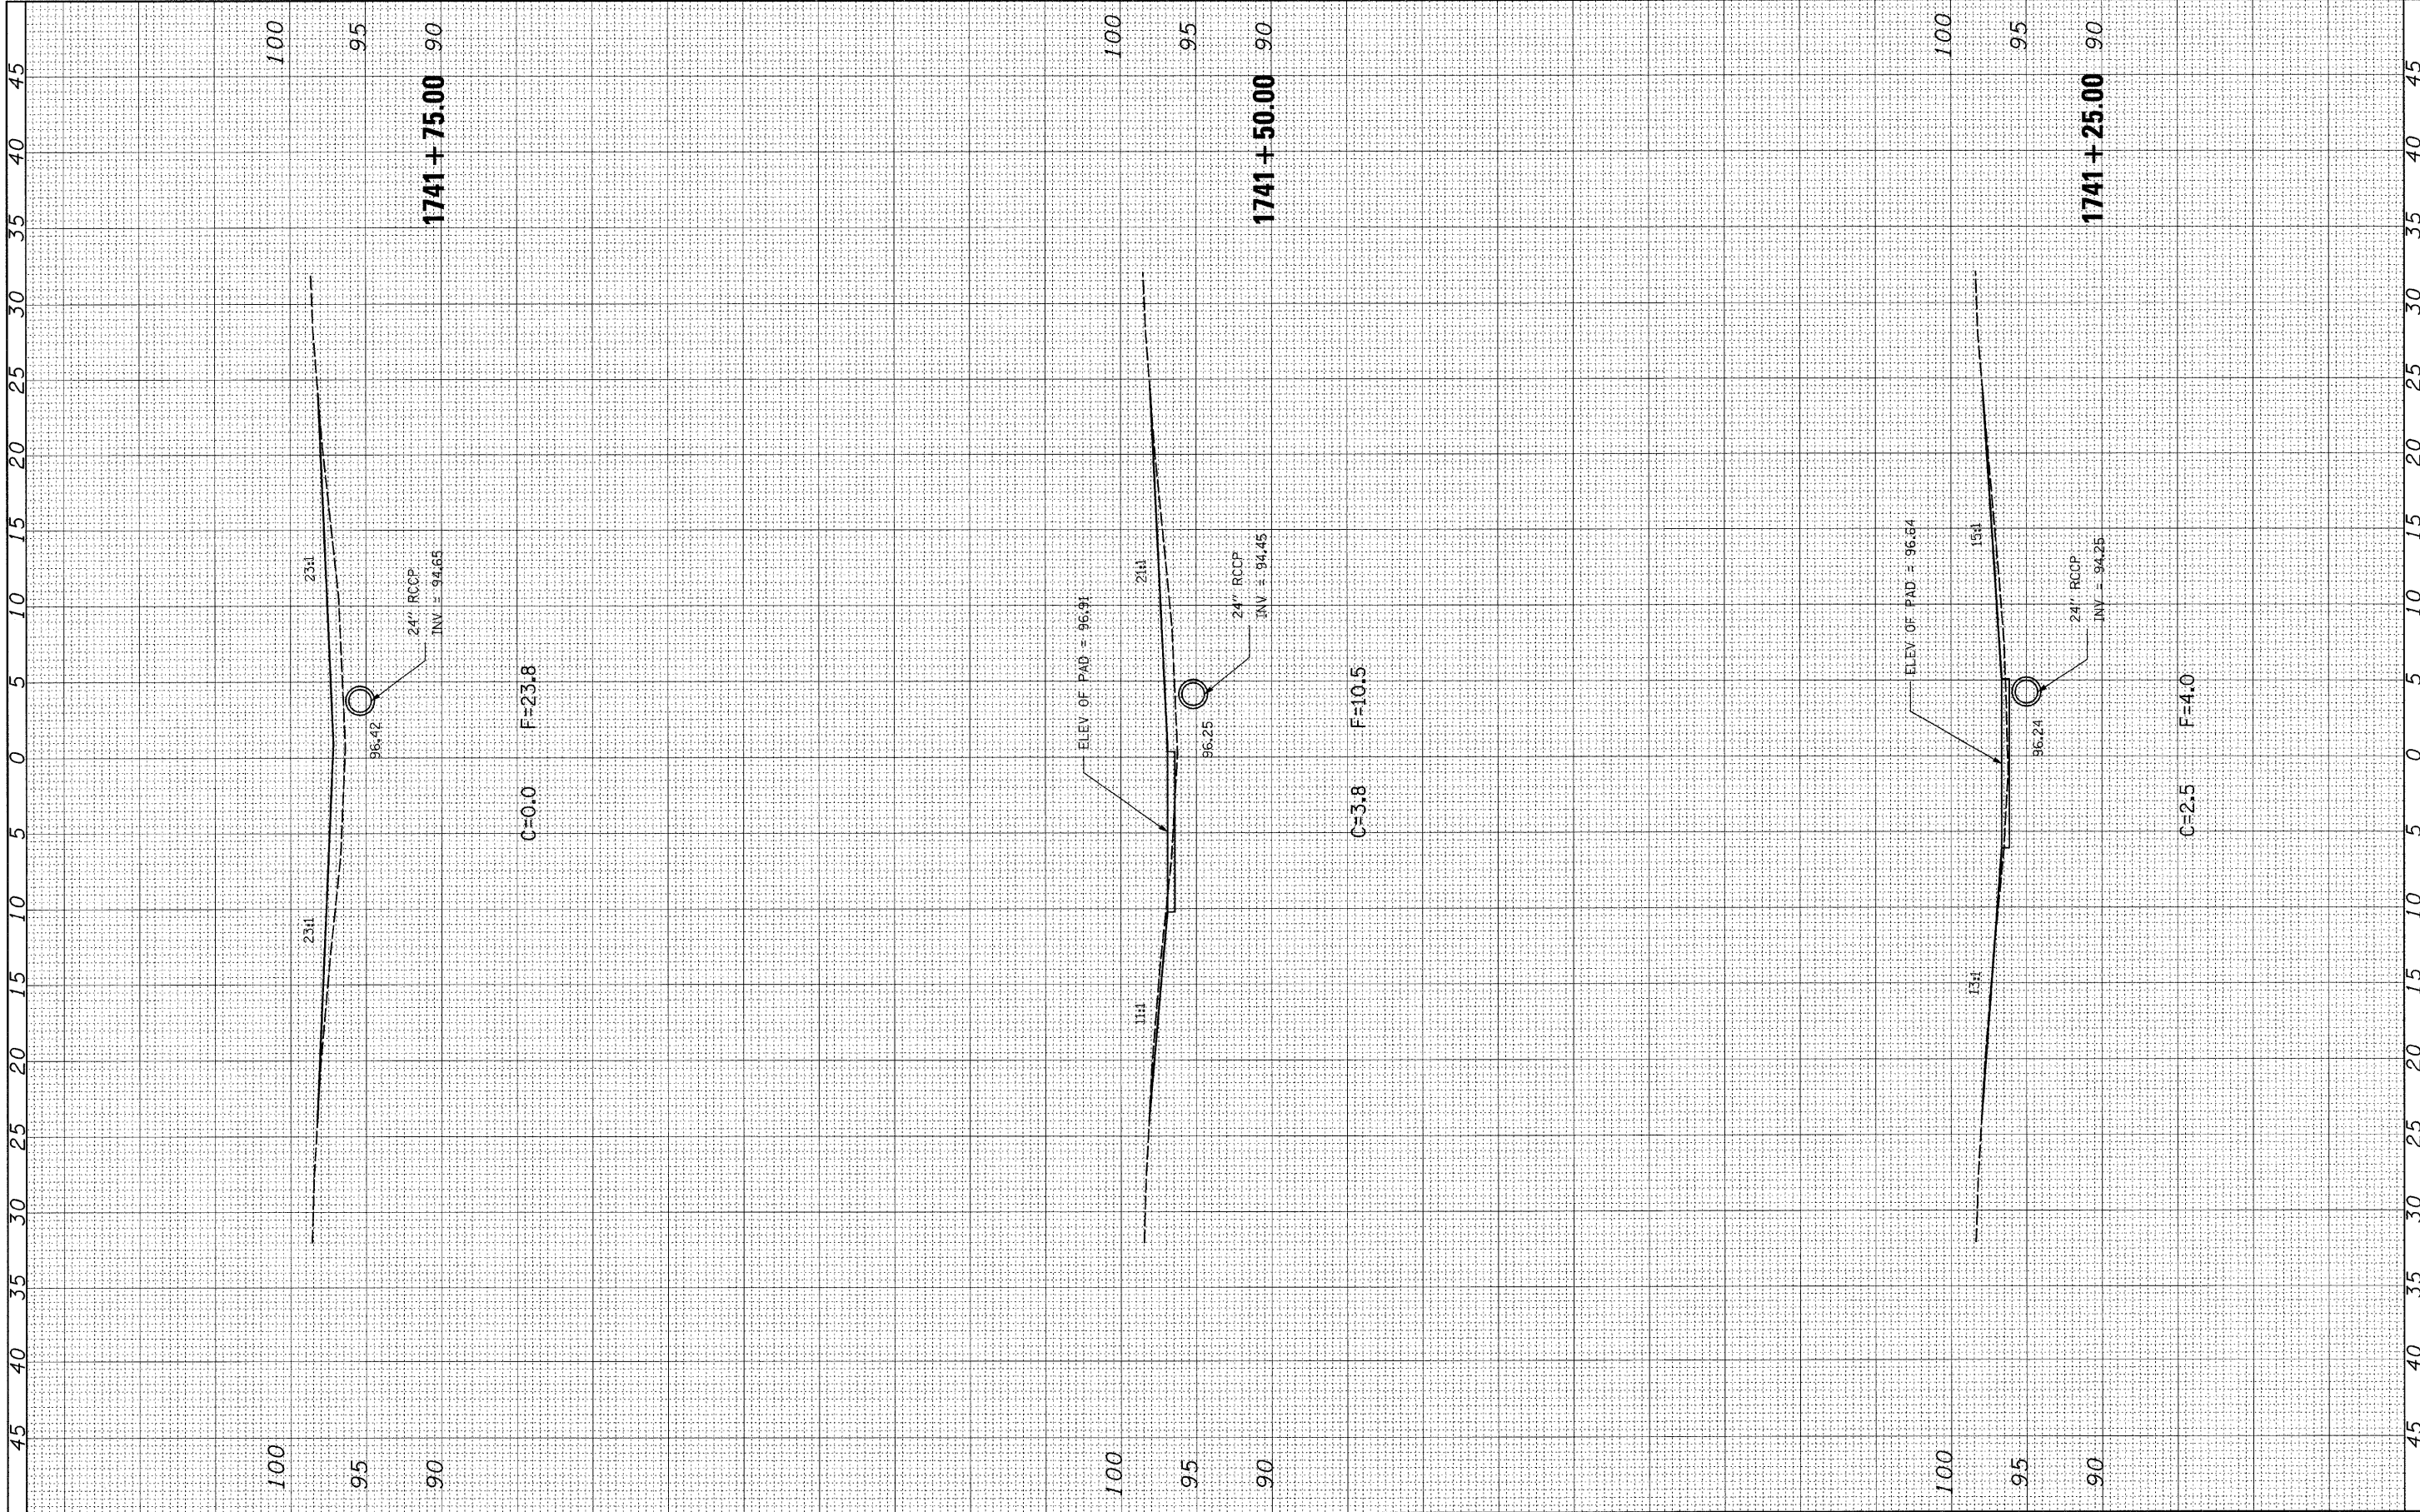

FILE NAME = c:\pw_work\PWIDOT\HIRTZELKL\dms54659\d774314\ht-xsht-058.dgn

USER NAME = hirtzelkl
 PLOT SCALE = 5,000.00' / IN.
 PLOT DATE = 1/29/2009

DESIGNED -
 DRAWN -
 CHECKED -
 DATE -

REVISED -
 REVISED -
 REVISED -
 REVISED -

**STATE OF ILLINOIS
 DEPARTMENT OF TRANSPORTATION**

**LOCATION 4
 CROSS-SECTIONS - SN 025-0058**
 SCALE: 1" = 5'
 SHEET NO. 6 OF 8 SHEETS
 STA. 1741+25.00 TO STA. 1741+75.00

F.A.I. RTE.	SECTION	COUNTY	TOTAL SHEETS	SHEET NO.
70	D-7 Safety 2009-2	Effingham	85	37
FED. ROAD DIST. NO. ILLINOIS FED. AID PROJECT			CONTRACT NO. 74314	