


FINAL SURVEY	DATE
SIGNED	
NOTE BOOK	
NO.	
AREAS CHECKED	

ORIGINAL SURVEY	DATE
SIGNED	
NOTE BOOK	
NO.	
AREAS CHECKED	

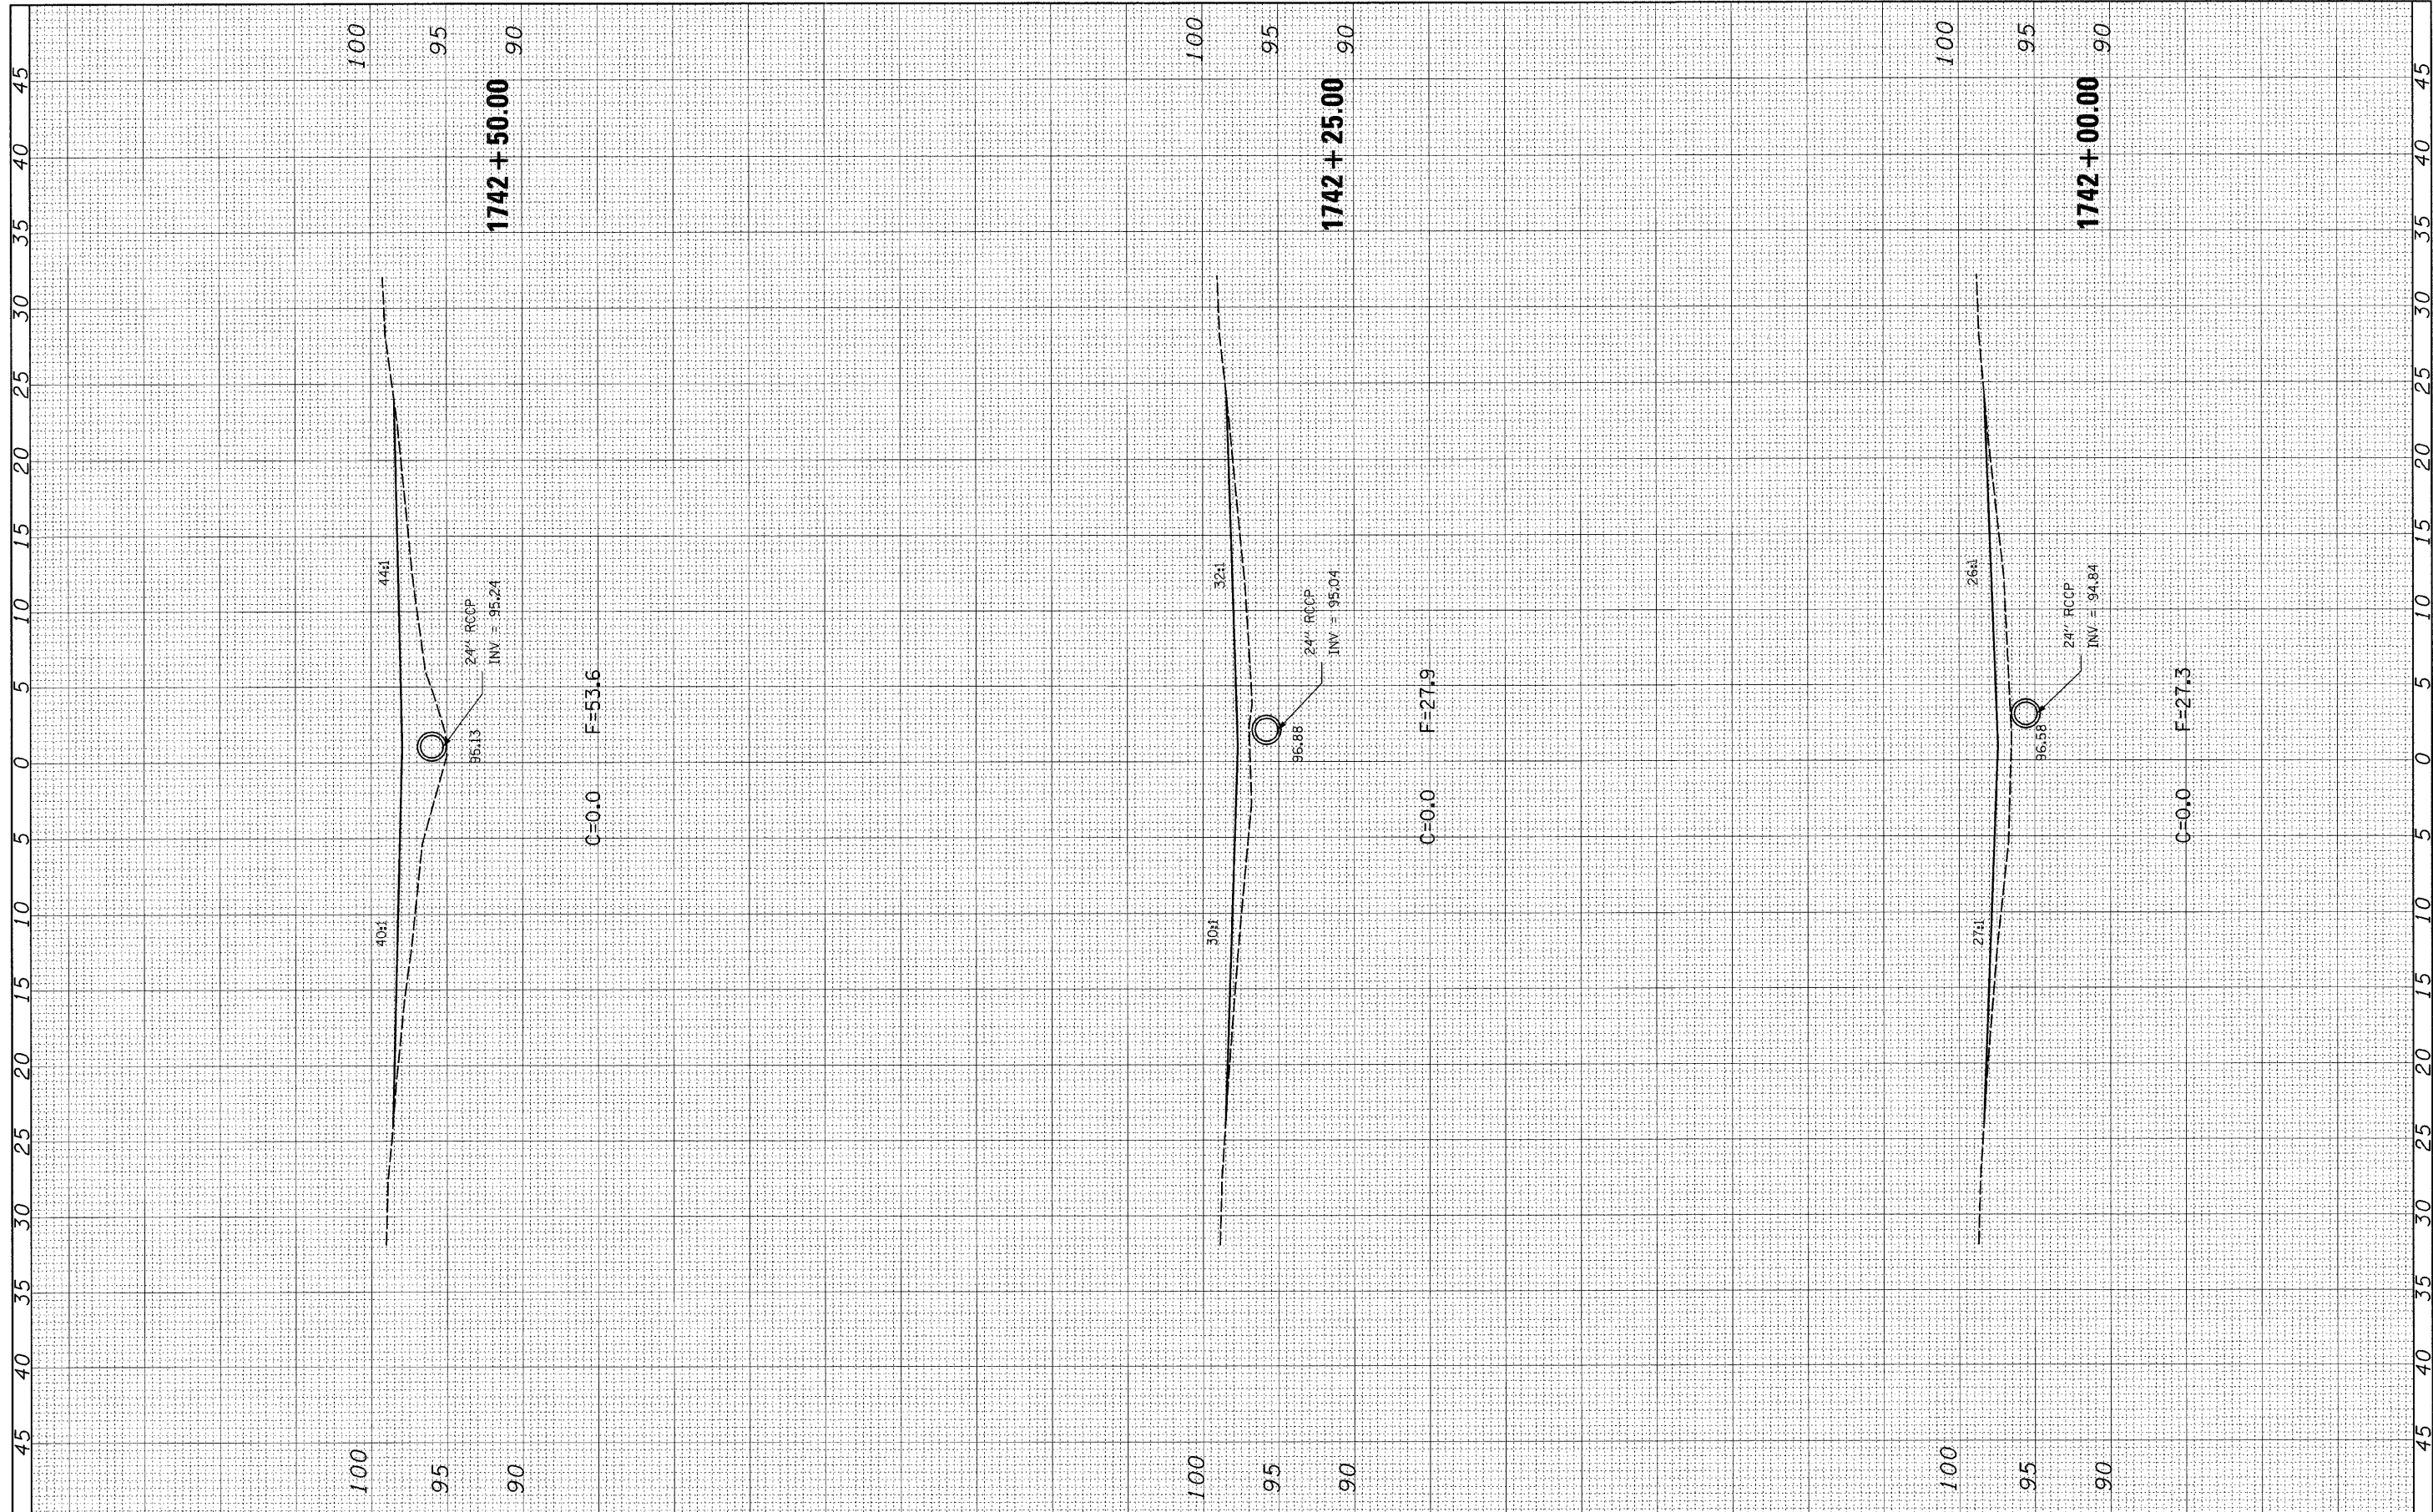

FILE NAME =	USER NAME = hirtzelk1	DESIGNED -	REVISED -	STATE OF ILLINOIS DEPARTMENT OF TRANSPORTATION	LOCATION 4		F.A.I. RTE.	SECTION	COUNTY	TOTAL SHEETS	SHEET NO.
ct:\pw\work\FWIDOT\HIRTZELK1\dss04659\vd774314\ent-xasht-058.dgn		DRAWN -	REVISED -		CROSS-SECTIONS - SN 025-0058		70	D-7 Safety 2009-2	Effingham	85	38
PLOT SCALE = 5.0000' / IN.		CHECKED -	REVISED -		SCALE: 1" = 5'	SHEET NO. 7 OF 8 SHEETS	STA. 1742+00.00 TO STA. 1742+50.00	CONTRACT NO. 74314			
PLOT DATE = 1/29/2009		DATE -	REVISED -		FED. ROAD DIST. NO. ILLINOIS FED. AID PROJECT						