


FINAL SURVEY NO.	SURVEYED BY	DATE
NOTE BOOK NO.	PLOTTED BY	DATE
	AREAS CHECKED	

ORIGINAL SURVEY NO.	SURVEYED BY	DATE
NOTE BOOK NO.	PLOTTED BY	DATE
	AREAS CHECKED	

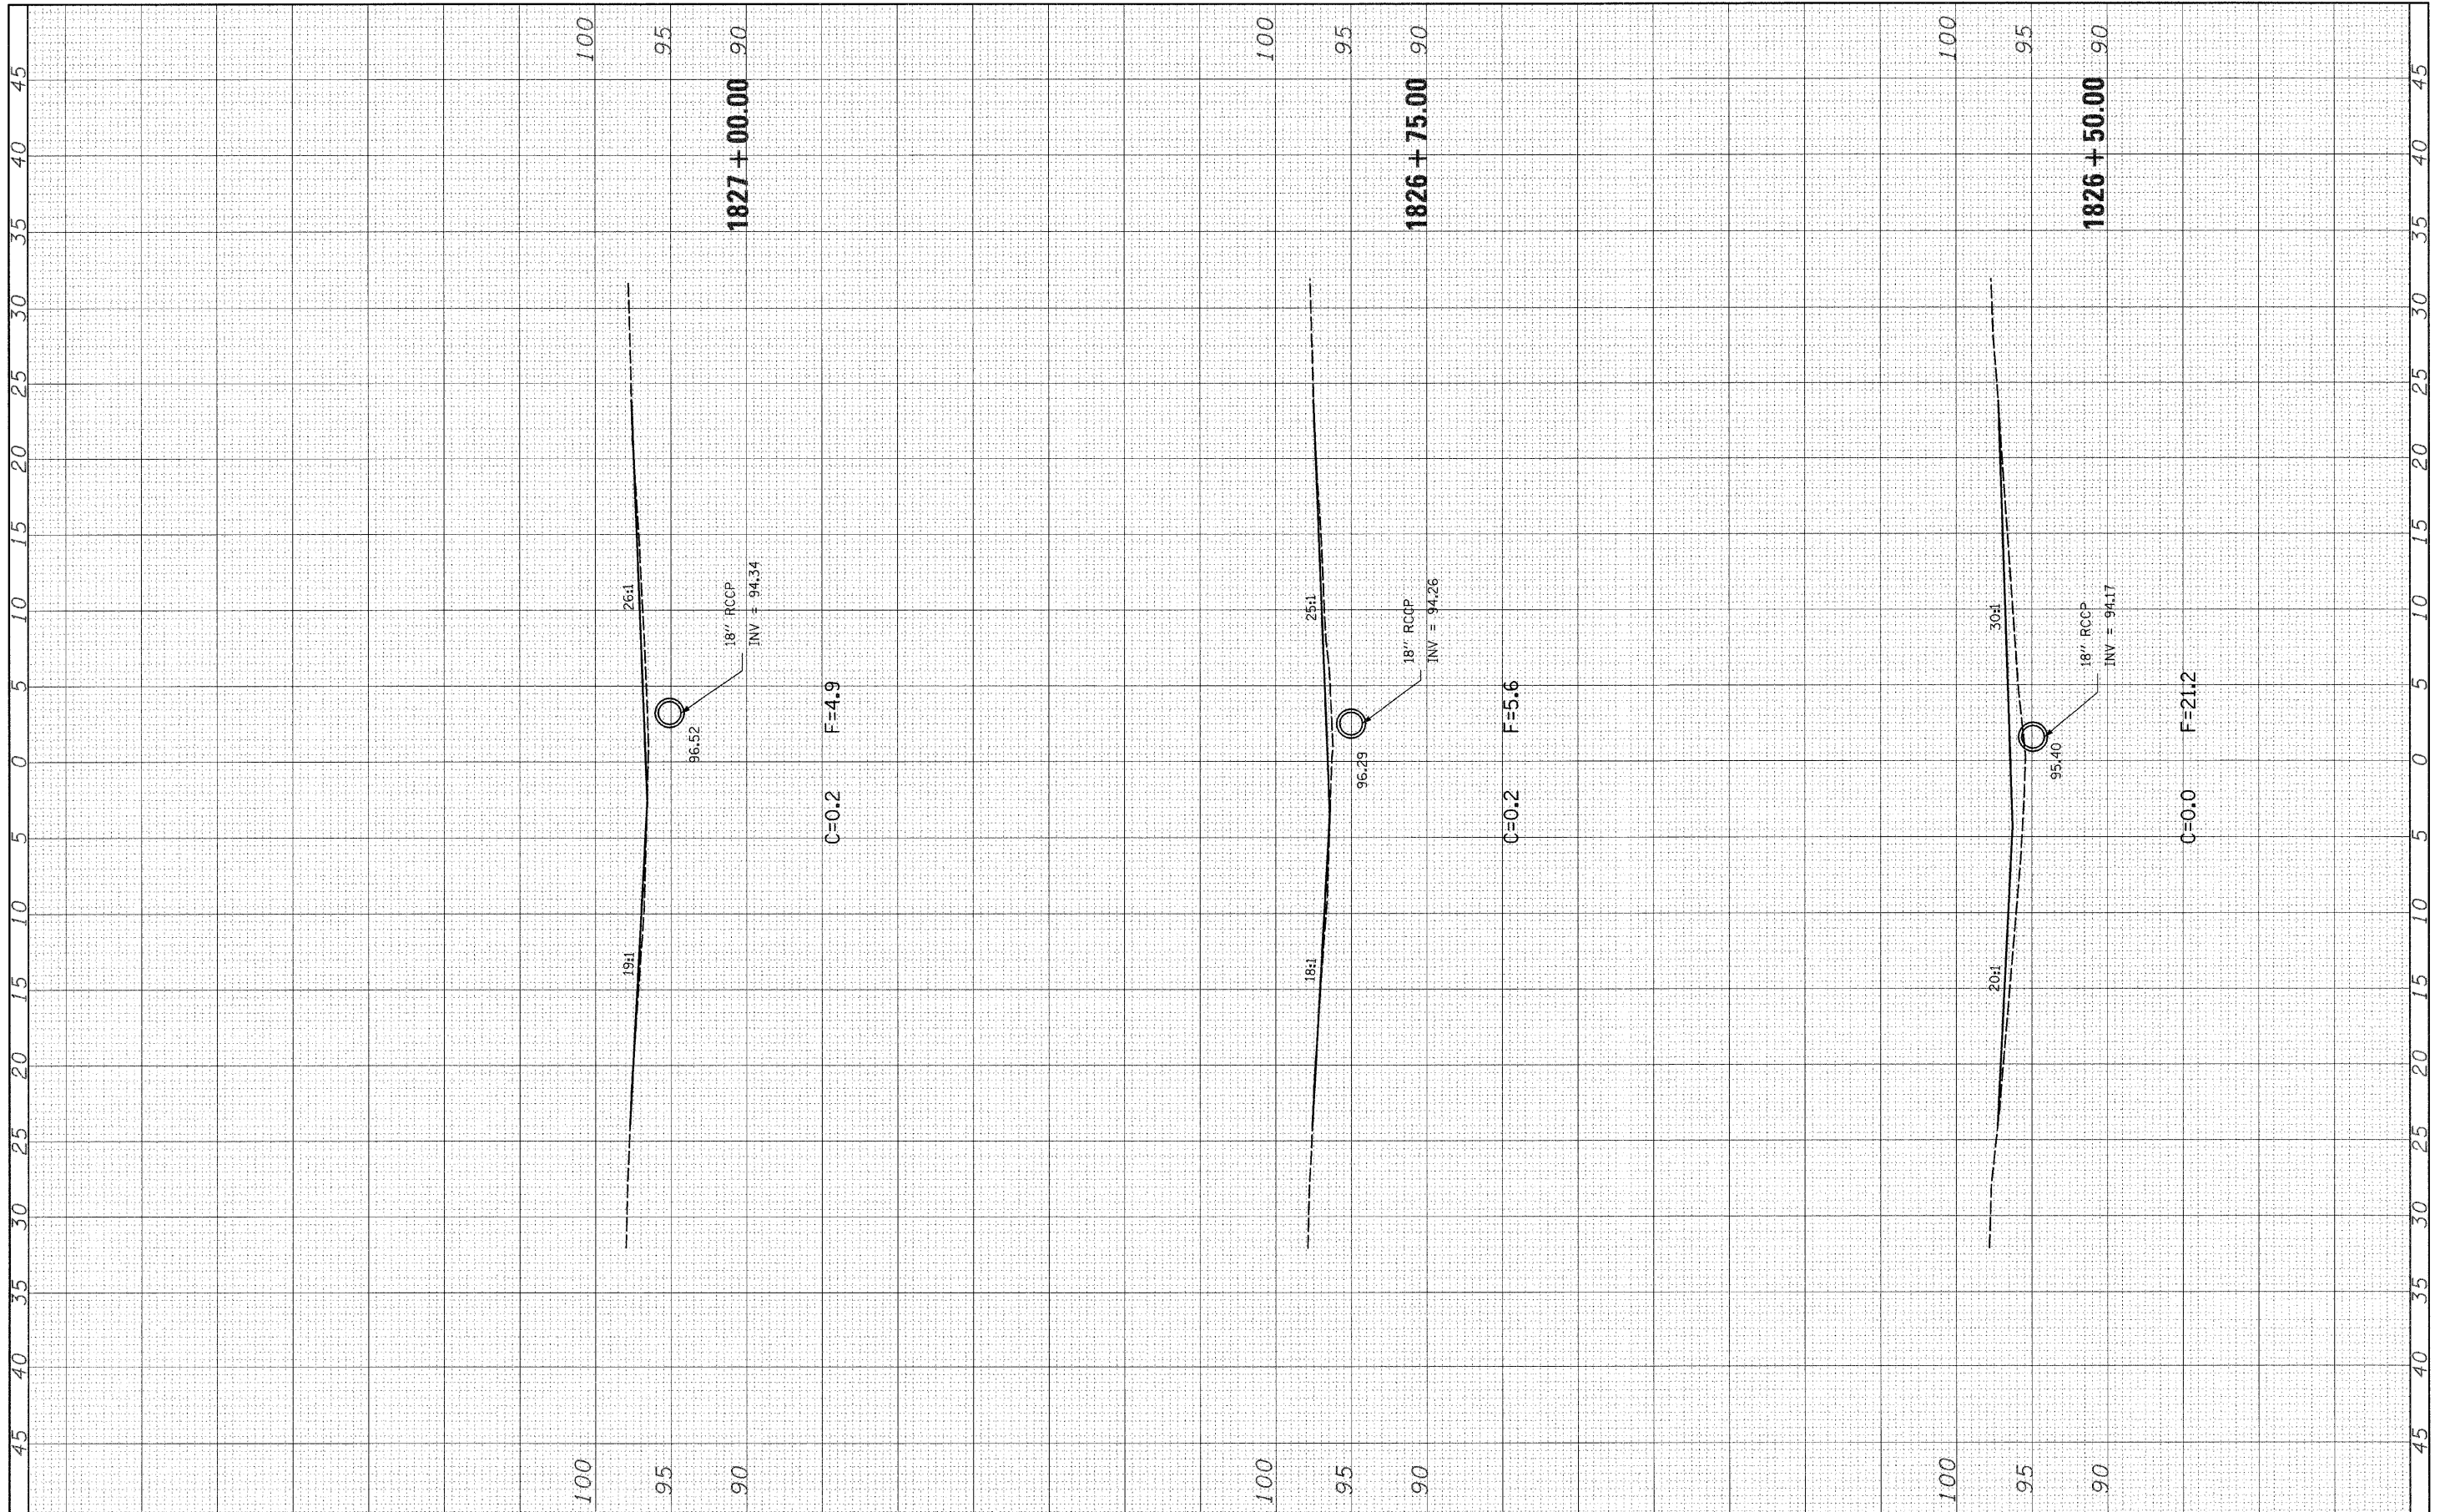

FILE NAME = c:\pwork\PWIDOT\HIRTZELK\dm54659\d774314	USER NAME = hirtzelk	DESIGNED -	REVISED -	<b>STATE OF ILLINOIS DEPARTMENT OF TRANSPORTATION</b>	<b>LOCATION 5 CROSS-SECTIONS - SN 025-0059</b>	F.A.I. RTE. 70	SECTION D-7 Safety 2009-2	COUNTY Effingham	TOTAL SHEETS 95	SHEET NO. 43	
	ht-xshht-854.dgn	DRAWN -	REVISED -			SCALE: 1" = 5'			SHEET NO. 4 OF 8 SHEETS STA. 1826+50.00 TO STA. 1827+00.00		
	PLOT SCALE = 5,0000' / IN.	CHECKED -	REVISED -			ILLINOIS FED. AID PROJECT			CONTRACT NO. 74314		
	PLOT DATE = 1/29/2009	DATE -	REVISED -								