


| | | |
|--------------|---------------|------|
| FINAL SURVEY | SURVEYED | DATE |
| NOTE BOOK | PLOTTED | |
| NO. | DATE | |
| | AREAS CHECKED | |

| | | |
|-----------------|---------------|------|
| ORIGINAL SURVEY | SURVEYED | DATE |
| NOTE BOOK | PLOTTED | |
| NO. | DATE | |
| | AREAS CHECKED | |

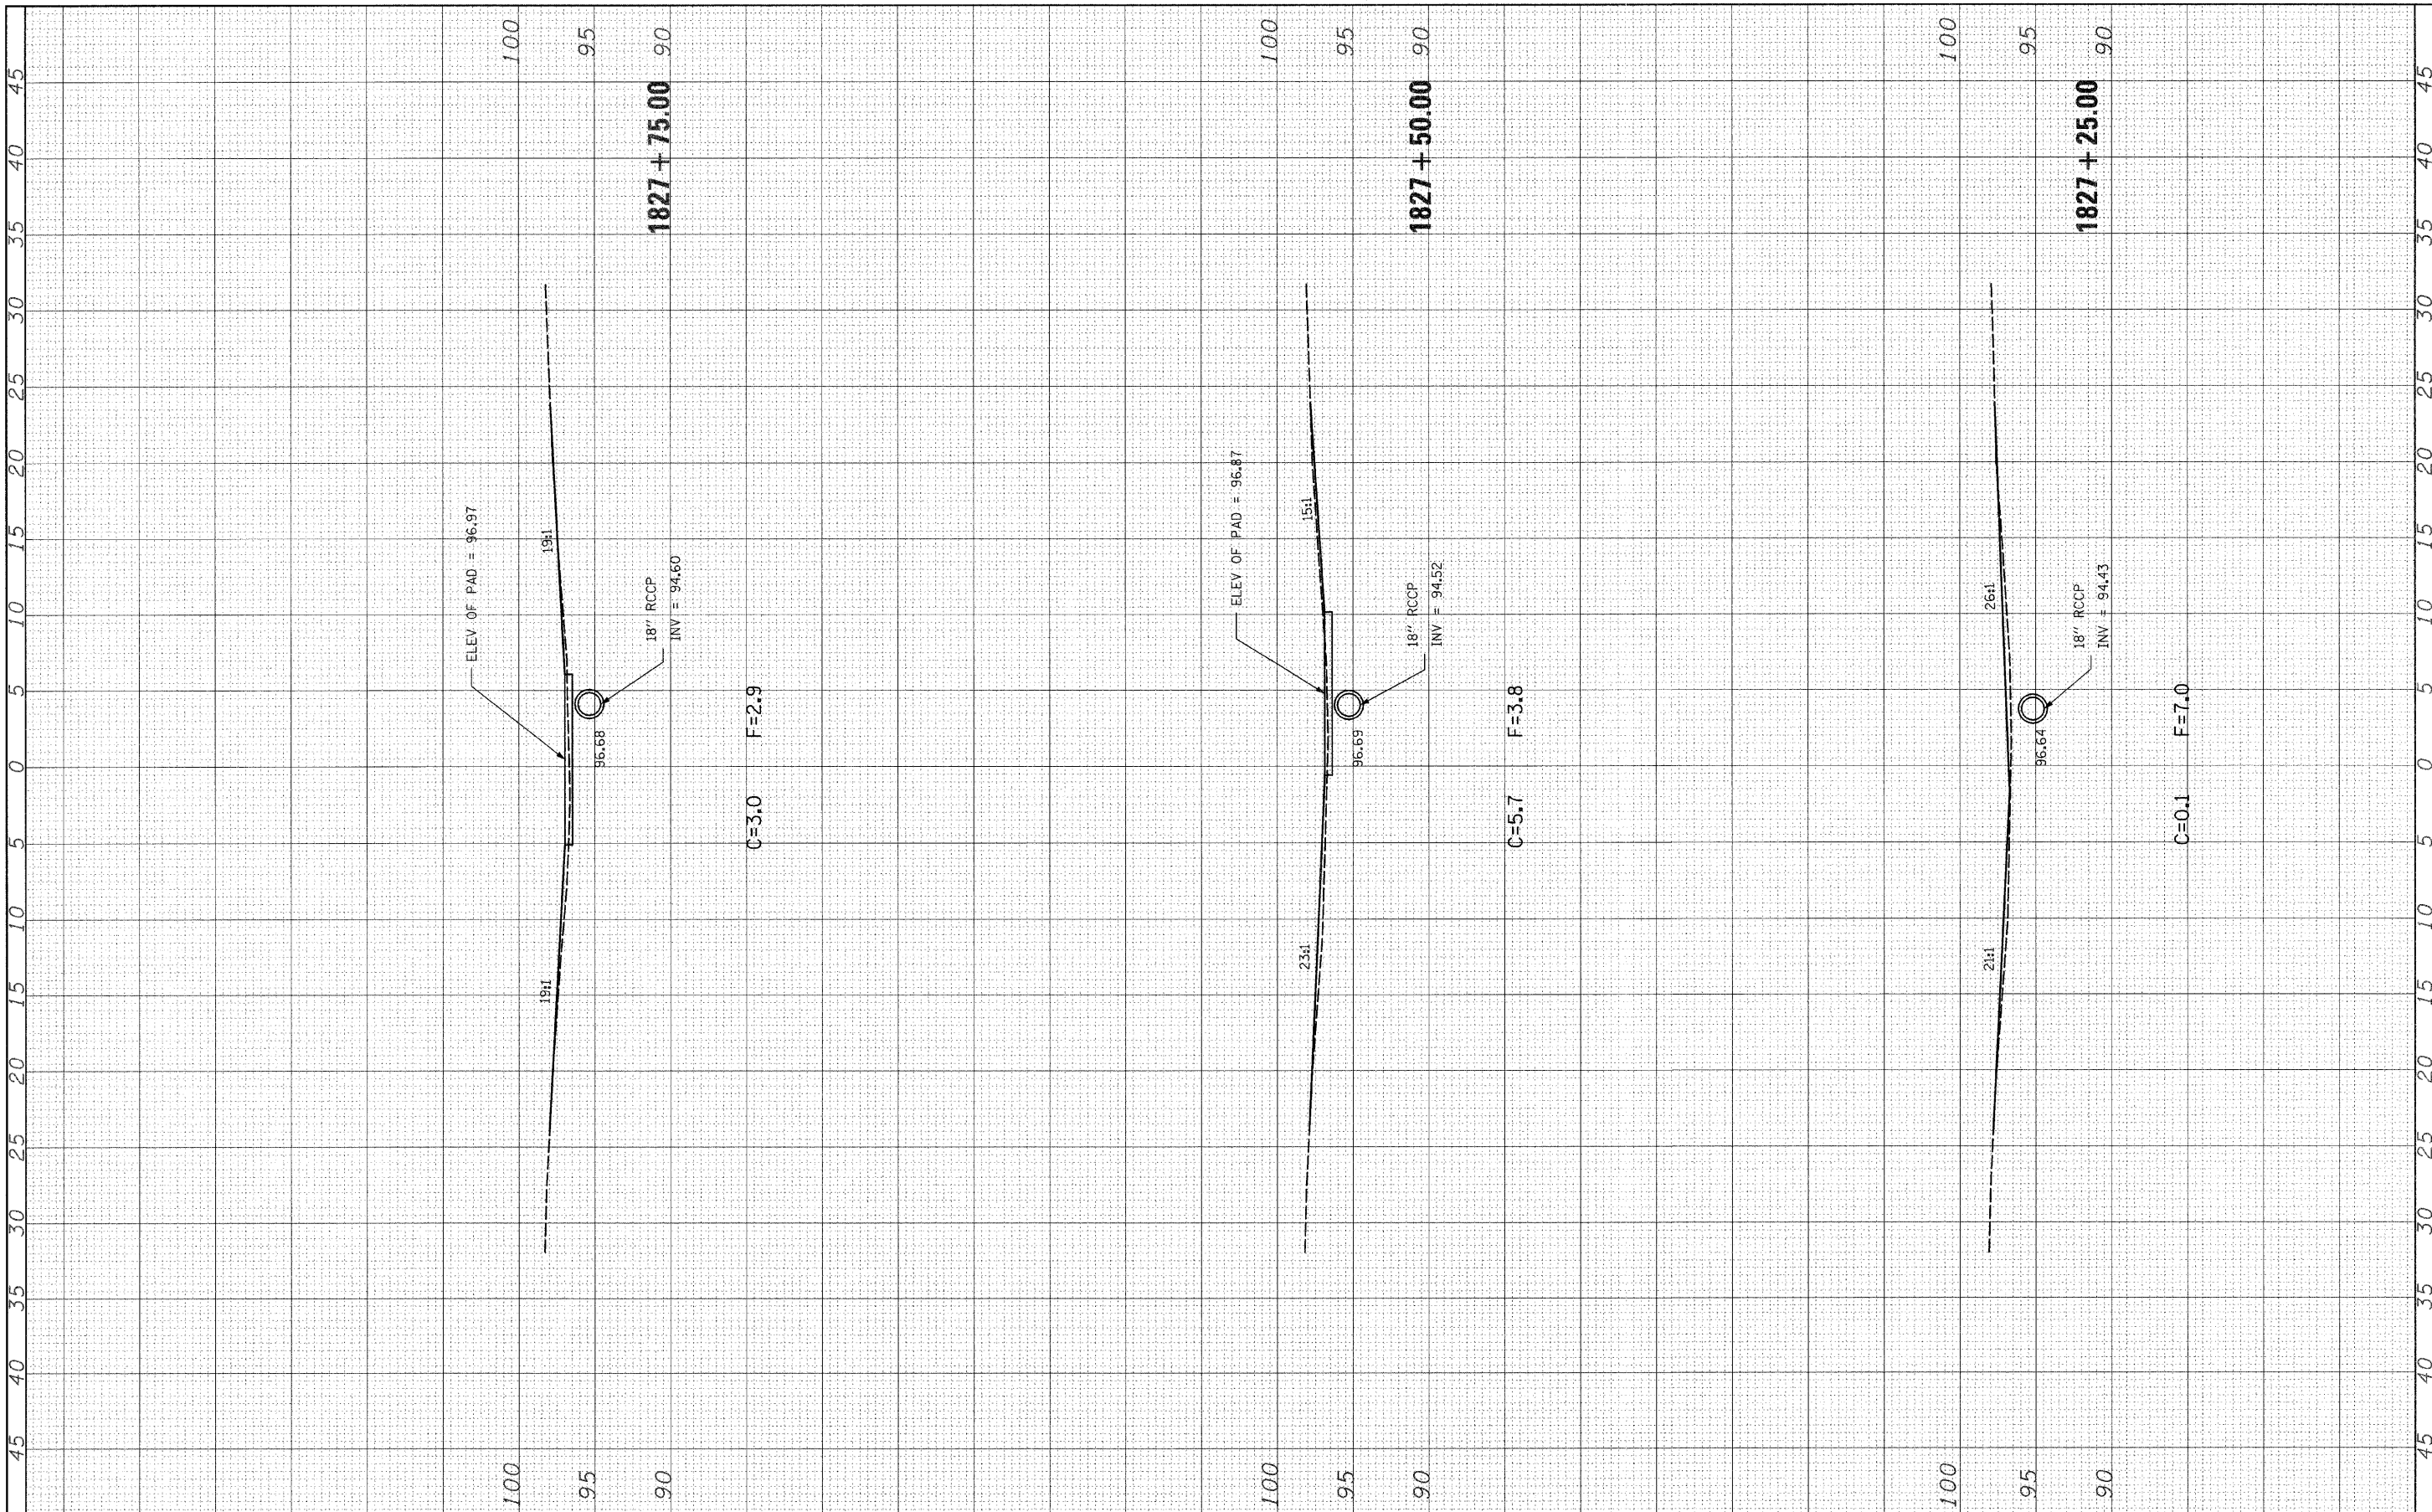

FILE NAME =
 c:\pw_work\PWIDOT\HIRTZELK\dm54659\d774314

USER NAME = hirtzelk1
 DESIGNED -
 DRAWN -
 CHECKED -
 DATE -

DESIGNED -
 DRAWN -
 CHECKED -
 DATE -

REVISED -
 REVISED -
 REVISED -
 REVISED -

**STATE OF ILLINOIS
 DEPARTMENT OF TRANSPORTATION**

**LOCATION 5
 CROSS-SECTIONS - SN 025-0059**

SCALE: 1" = 5' SHEET NO. 5 OF 8 SHEETS STA. 1827+25.00 TO STA. 1827+75.00

| | | | | |
|--------------------|-------------------|-----------|---------------------------|-----------|
| F.A.I. RTE. | SECTION | COUNTY | TOTAL SHEETS | SHEET NO. |
| 70 | D-7 Safety 2009-2 | Effingham | 85 | 44 |
| CONTRACT NO. 74314 | | | ILLINOIS FED. AID PROJECT | |