


FINAL SURVEY	SURVEYED	DATE
NOTE BOOK	PLOTTED	
NO.	TEMPLATE	
	AREAS CHECKED	

ORIGINAL SURVEY	BY	DATE
NOTE BOOK		
NO.		

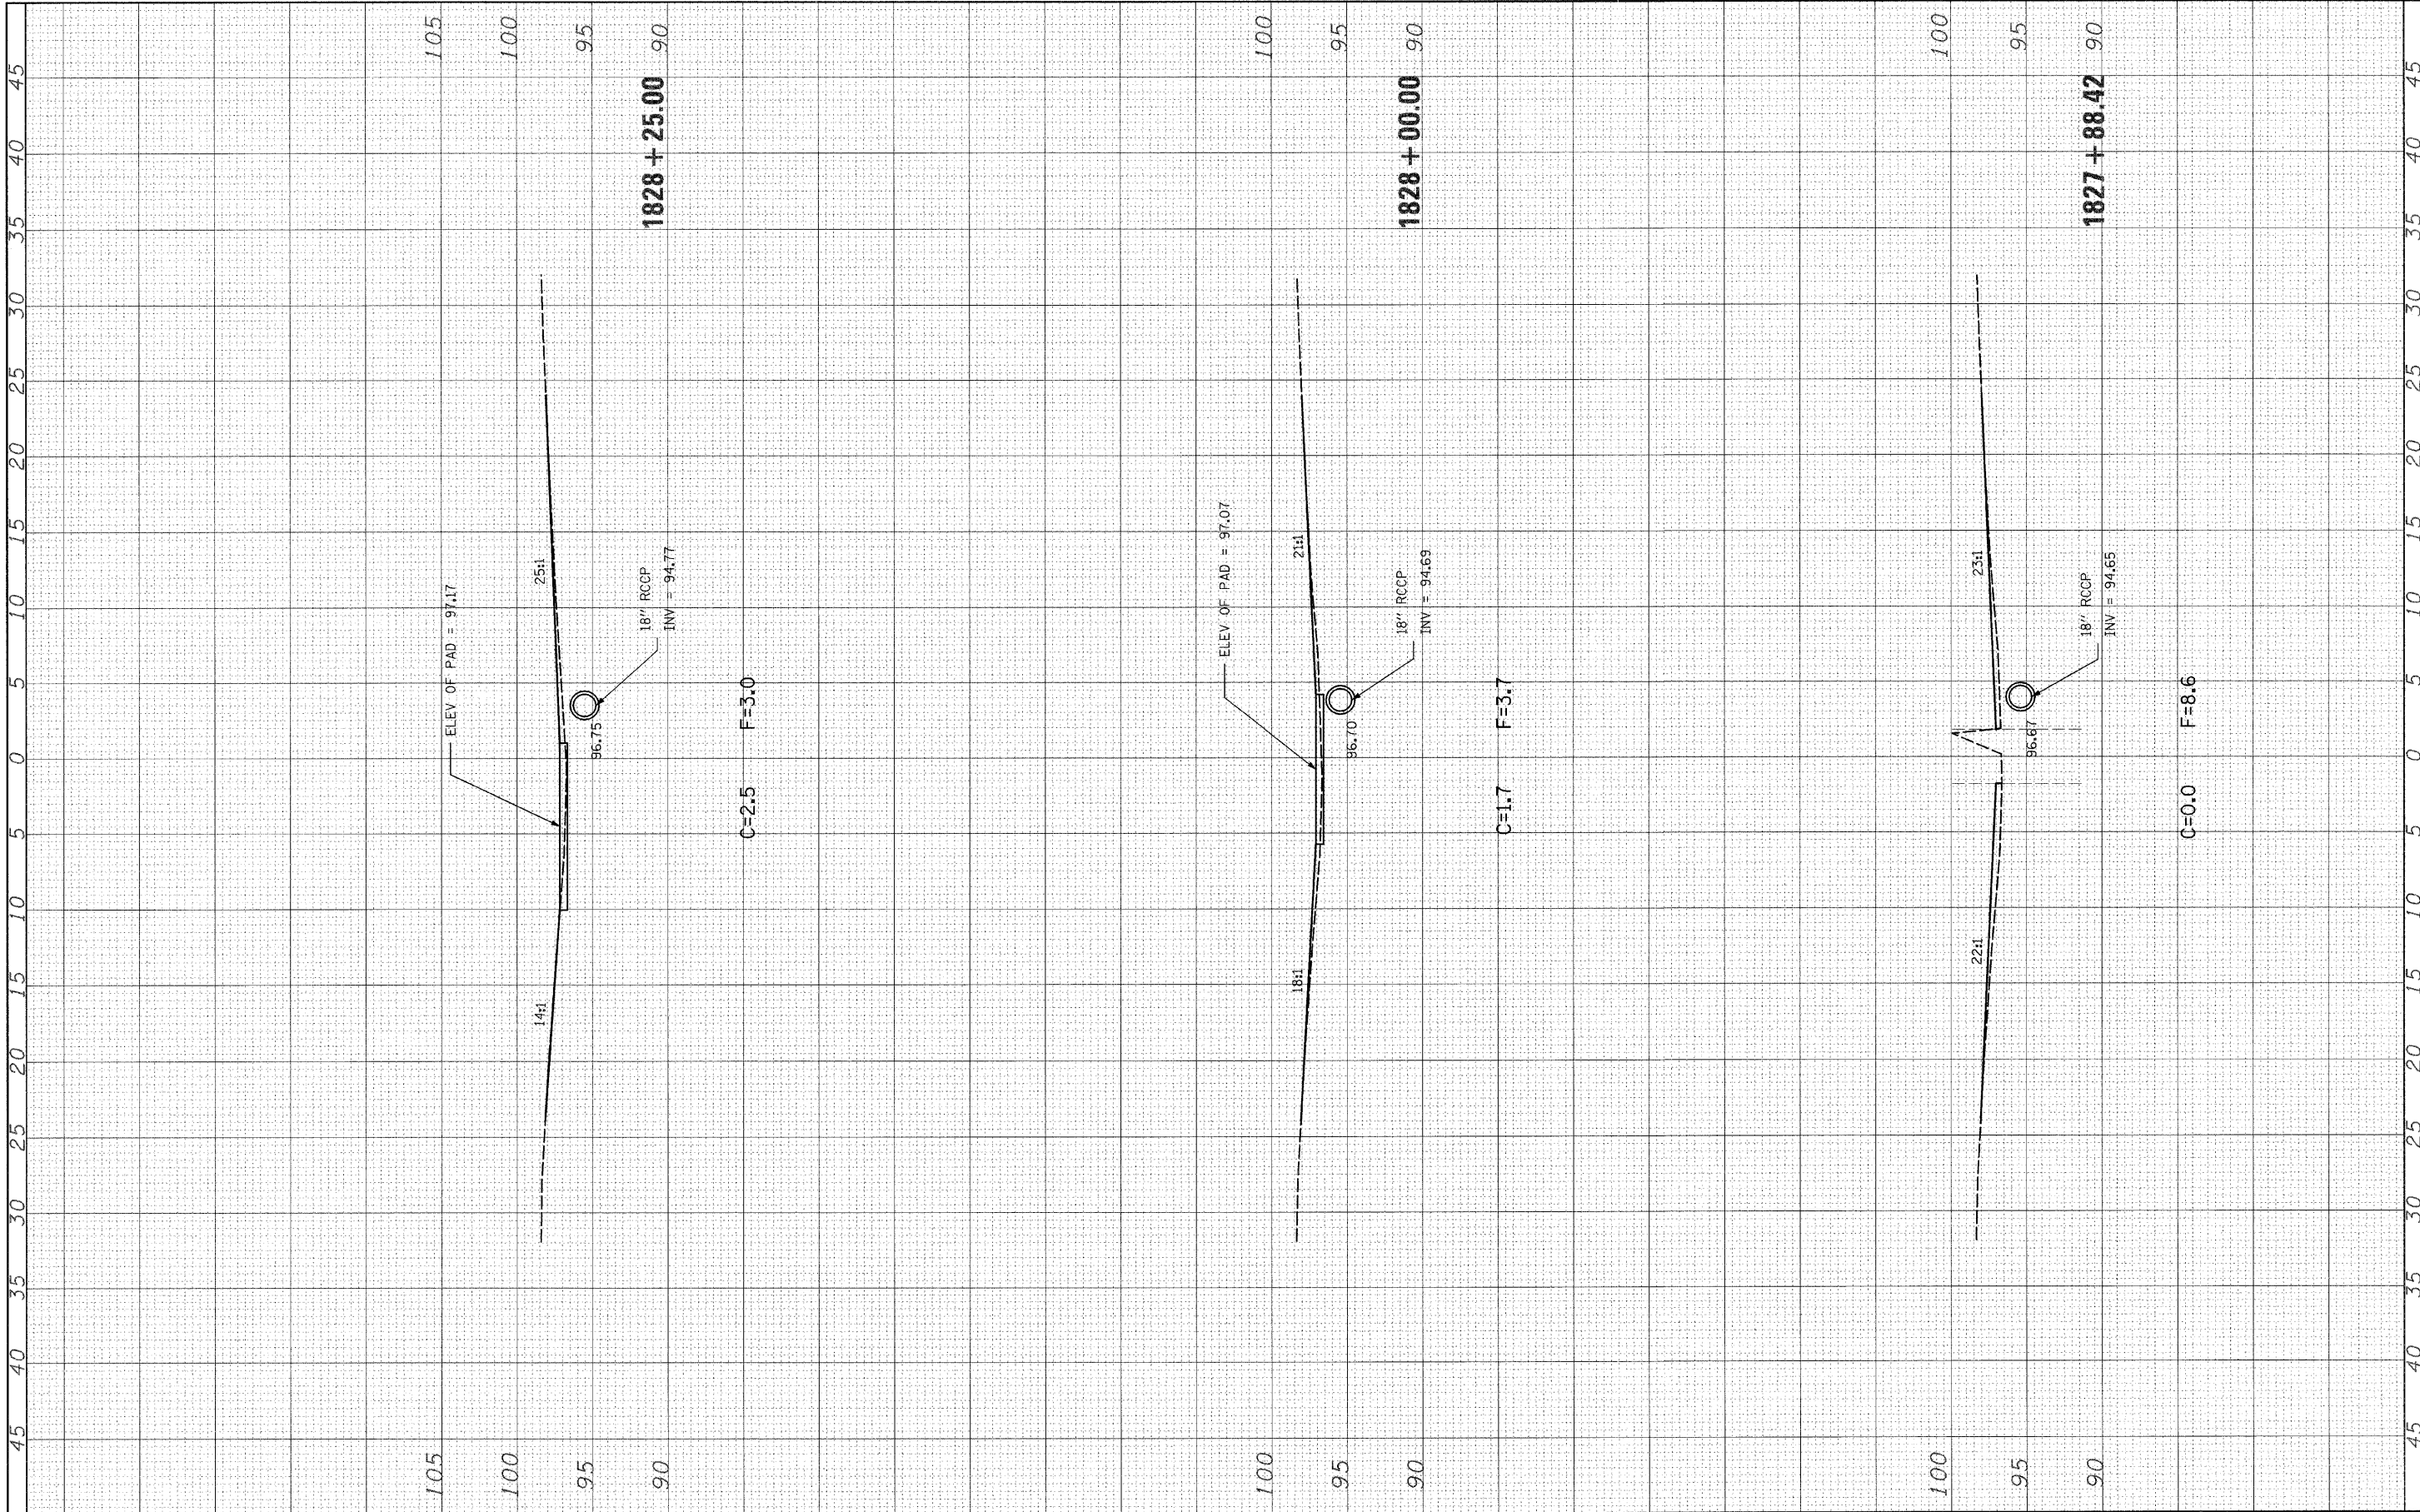

FILE NAME = c:\pw_work\PWIDOT\HIRTZELKL\dms54659\d774314\ht-xshlt-259.dgn	USER NAME = hirtzelkl	DESIGNED -	REVISED -	STATE OF ILLINOIS DEPARTMENT OF TRANSPORTATION	LOCATION 5 CROSS-SECTIONS - SN 025-0059			F.A.I. RTE. 70	SECTION D-7 Safety 2009-2	COUNTY Effingham	TOTAL SHEETS 85	SHEET NO. 45
PLOT SCALE = 5,00000 ' / IN.	PLOT DATE = 1/29/2009	DRAWN -	REVISED -		SCALE: 1" = 5'	SHEET NO. 6 OF 8 SHEETS	STA. 1827+88.42 TO STA. 1828+25.00	CONTRACT NO. 74314				
		CHECKED -	REVISED -		ILLINOIS FED. AID PROJECT							
		DATE -	REVISED -									