


FINAL SURVEY	SURVEYED	DATE
NOTE BOOK NO.	PLOTTED	
	AREAS CHECKED	

ORIGINAL SURVEY	SURVEYED	DATE
NOTE BOOK NO.	PLOTTED	
	AREAS CHECKED	

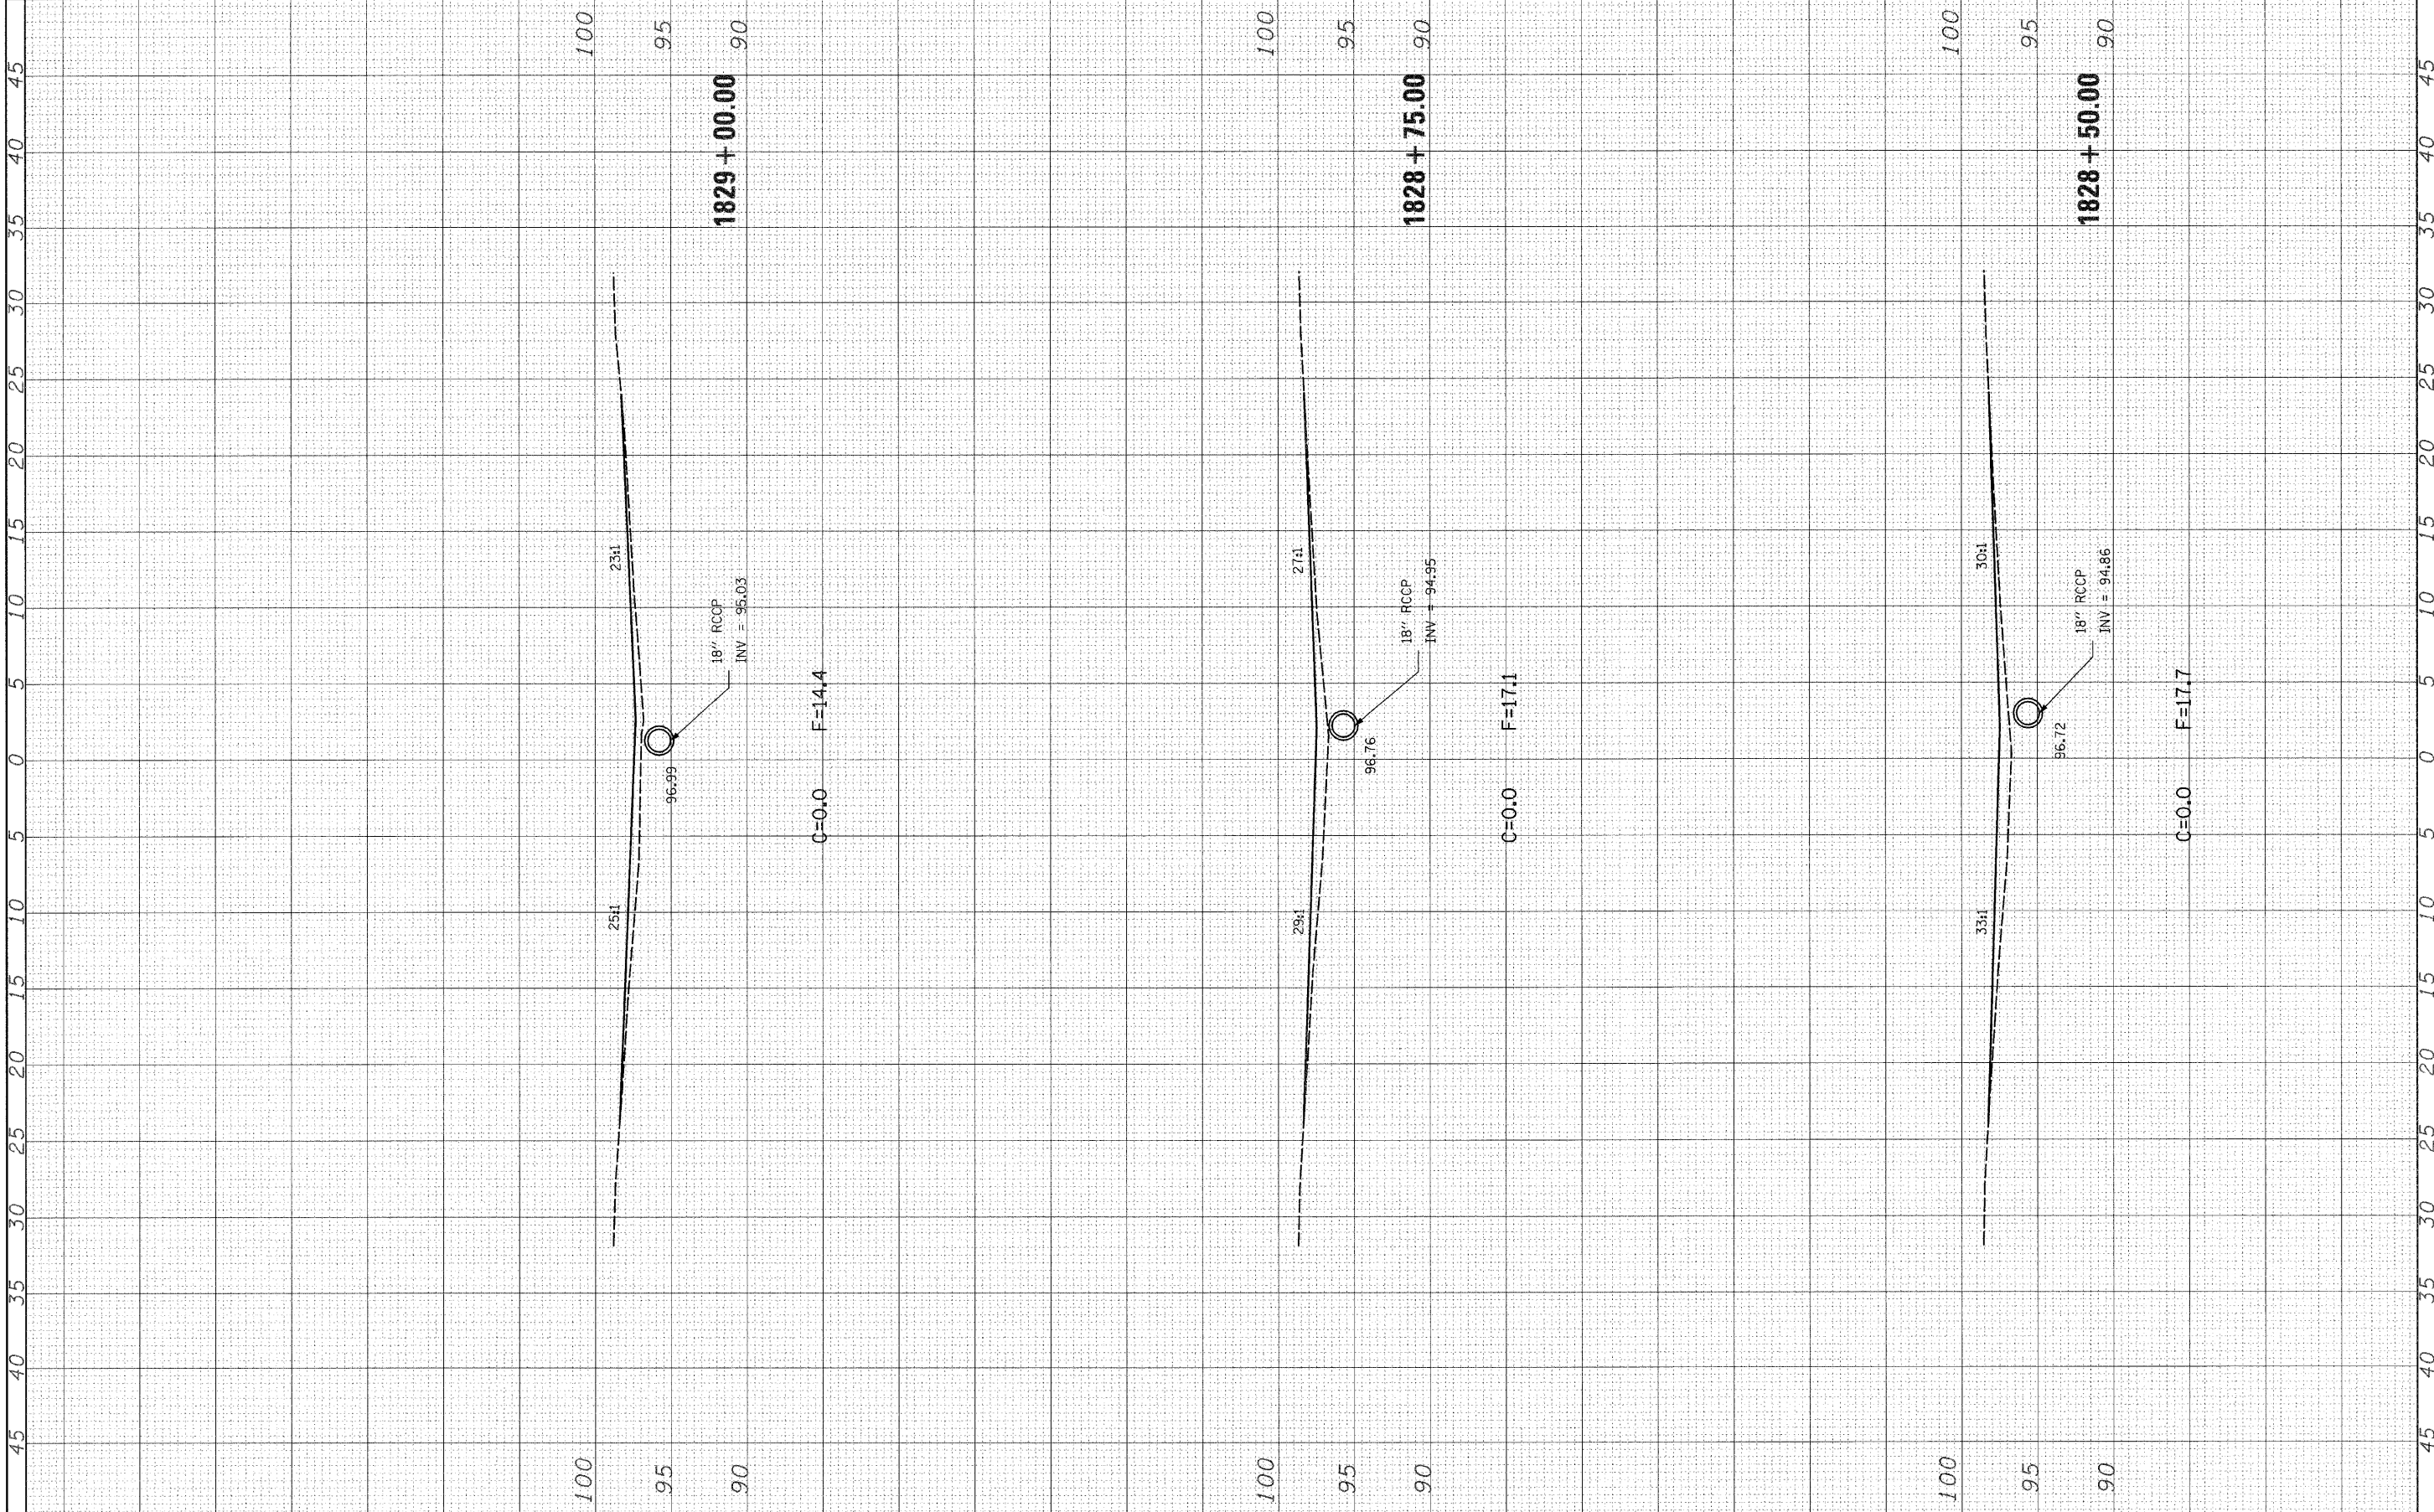

FILE NAME = c:\pwork\PWID01\HIRTZELK\dm54659\774314	USER NAME = hrtzelk1	DESIGNED -	REVISED -	<b>STATE OF ILLINOIS DEPARTMENT OF TRANSPORTATION</b>	<b>LOCATION 5 CROSS-SECTIONS - SN 025-0059</b>	F.A.I. RTE. 70	SECTION D-7 Safety 2009-2	COUNTY Effingham	TOTAL SHEETS 85	SHEET NO. 46		
PLOT SCALE = 5,0000' / IN.	CHECKED -	REVISED -	SCALE: 1" = 5'			SHEET NO. 7 OF 8 SHEETS	STA. 1828+50.00 TO STA. 1829+00.00	CONTRACT NO. 74314				
PLOT DATE = 1/29/2009	DATE -	REVISED -	ILLINOIS FED. AID PROJECT									