


FINAL SURVEY NO.	SURVEYED	DATE
NOTE BOOK NO.	PLOTTED	
AREAS CHECKED		

ORIGINAL SURVEY NO.	SURVEYED	DATE
NOTE BOOK NO.	PLOTTED	
AREAS CHECKED		

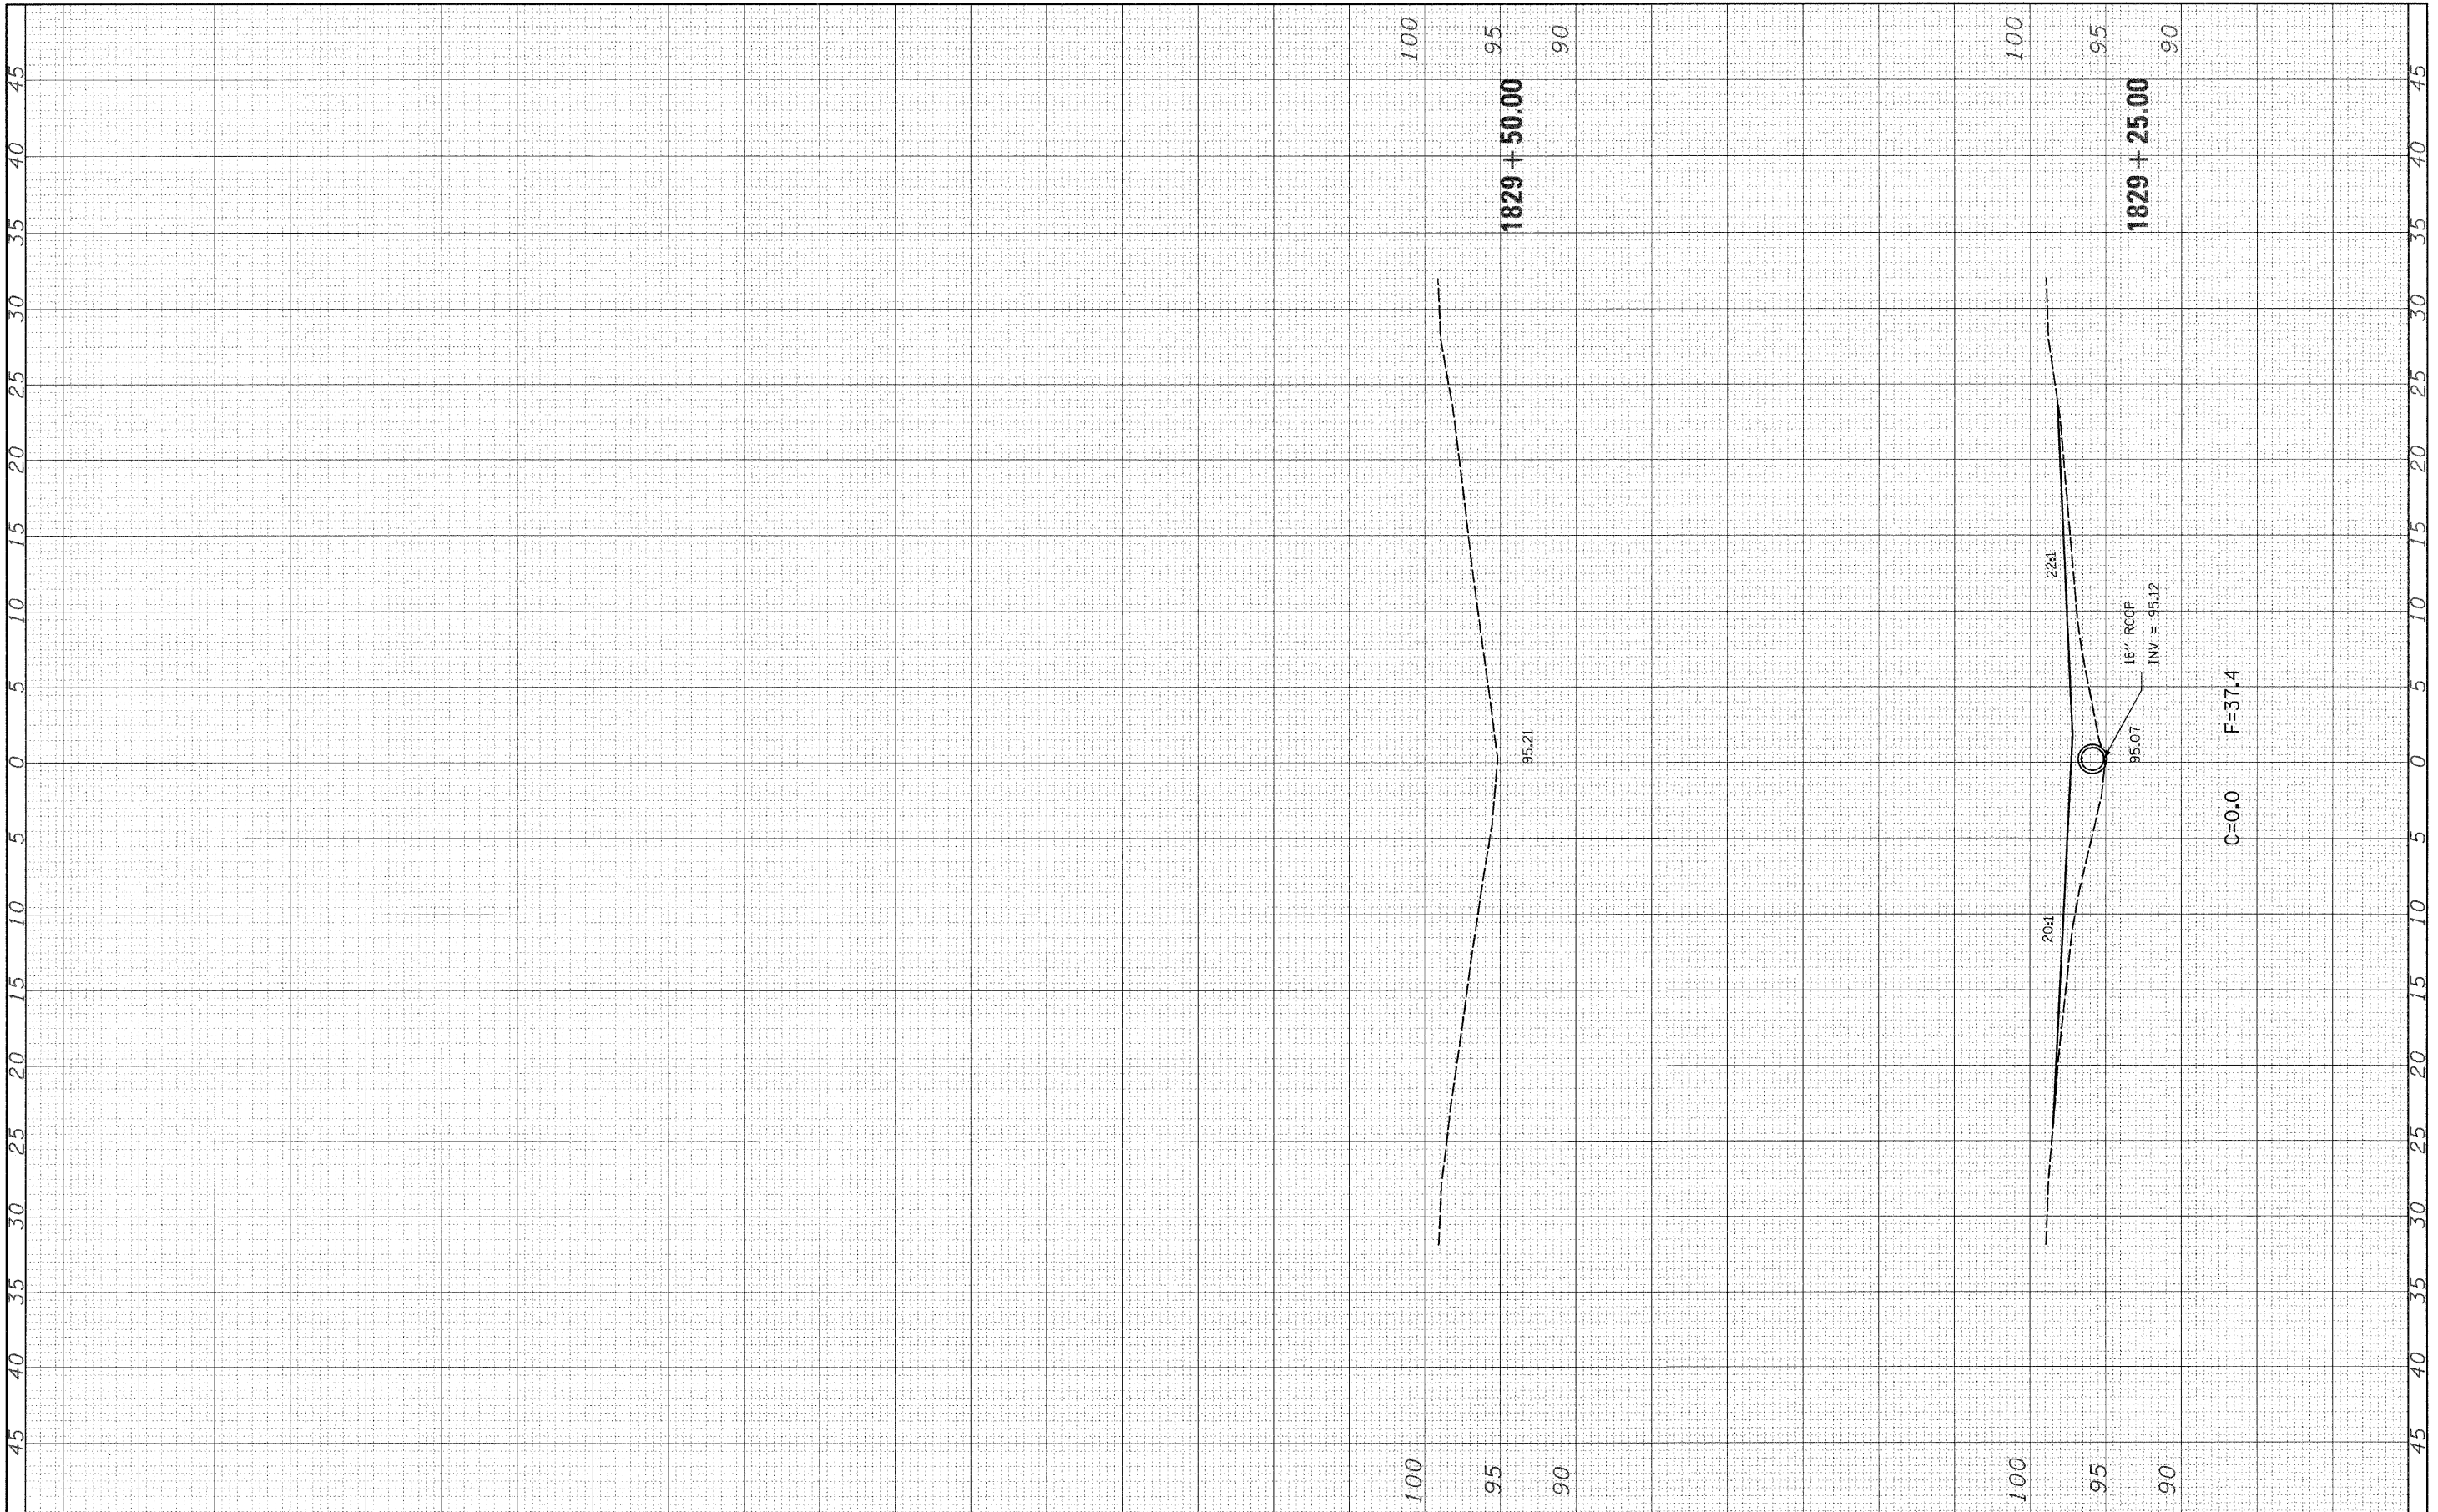

FILE NAME = c:\pwork\pwork\HIRTZELK\dm954659\d774314-ht-xssht-059.dgn

USER NAME = hirtzelk  
 PLOT SCALE = 5,0000' / IN.  
 PLOT DATE = 1/29/2009

DESIGNED -  
 DRAWN -  
 CHECKED -  
 DATE -

REVISED -  
 REVISED -  
 REVISED -  
 REVISED -

**STATE OF ILLINOIS  
 DEPARTMENT OF TRANSPORTATION**

**LOCATION 5  
 CROSS-SECTIONS - SN 025-0059**

SCALE: 1" = 5' SHEET NO. 8 OF 8 SHEETS STA. 1829+25.00 TO STA. 1829+50.00

F.A.I. RTE.	SECTION	COUNTY	TOTAL SHEETS	SHEET NO.
70	D-7 Safety 2009-2	Effingham	85	47
CONTRACT NO. 74314			ILLINOIS FED. AID PROJECT	