


FINAL SURVEY	BY	DATE
SURVEYED		
NOTE BOOK		
TEMPLATE		
AREAS		
CHECKED		
NO.		

ORIGINAL SURVEY	BY	DATE
SURVEYED		
NOTE BOOK		
TEMPLATE		
AREAS		
CHECKED		
NO.		

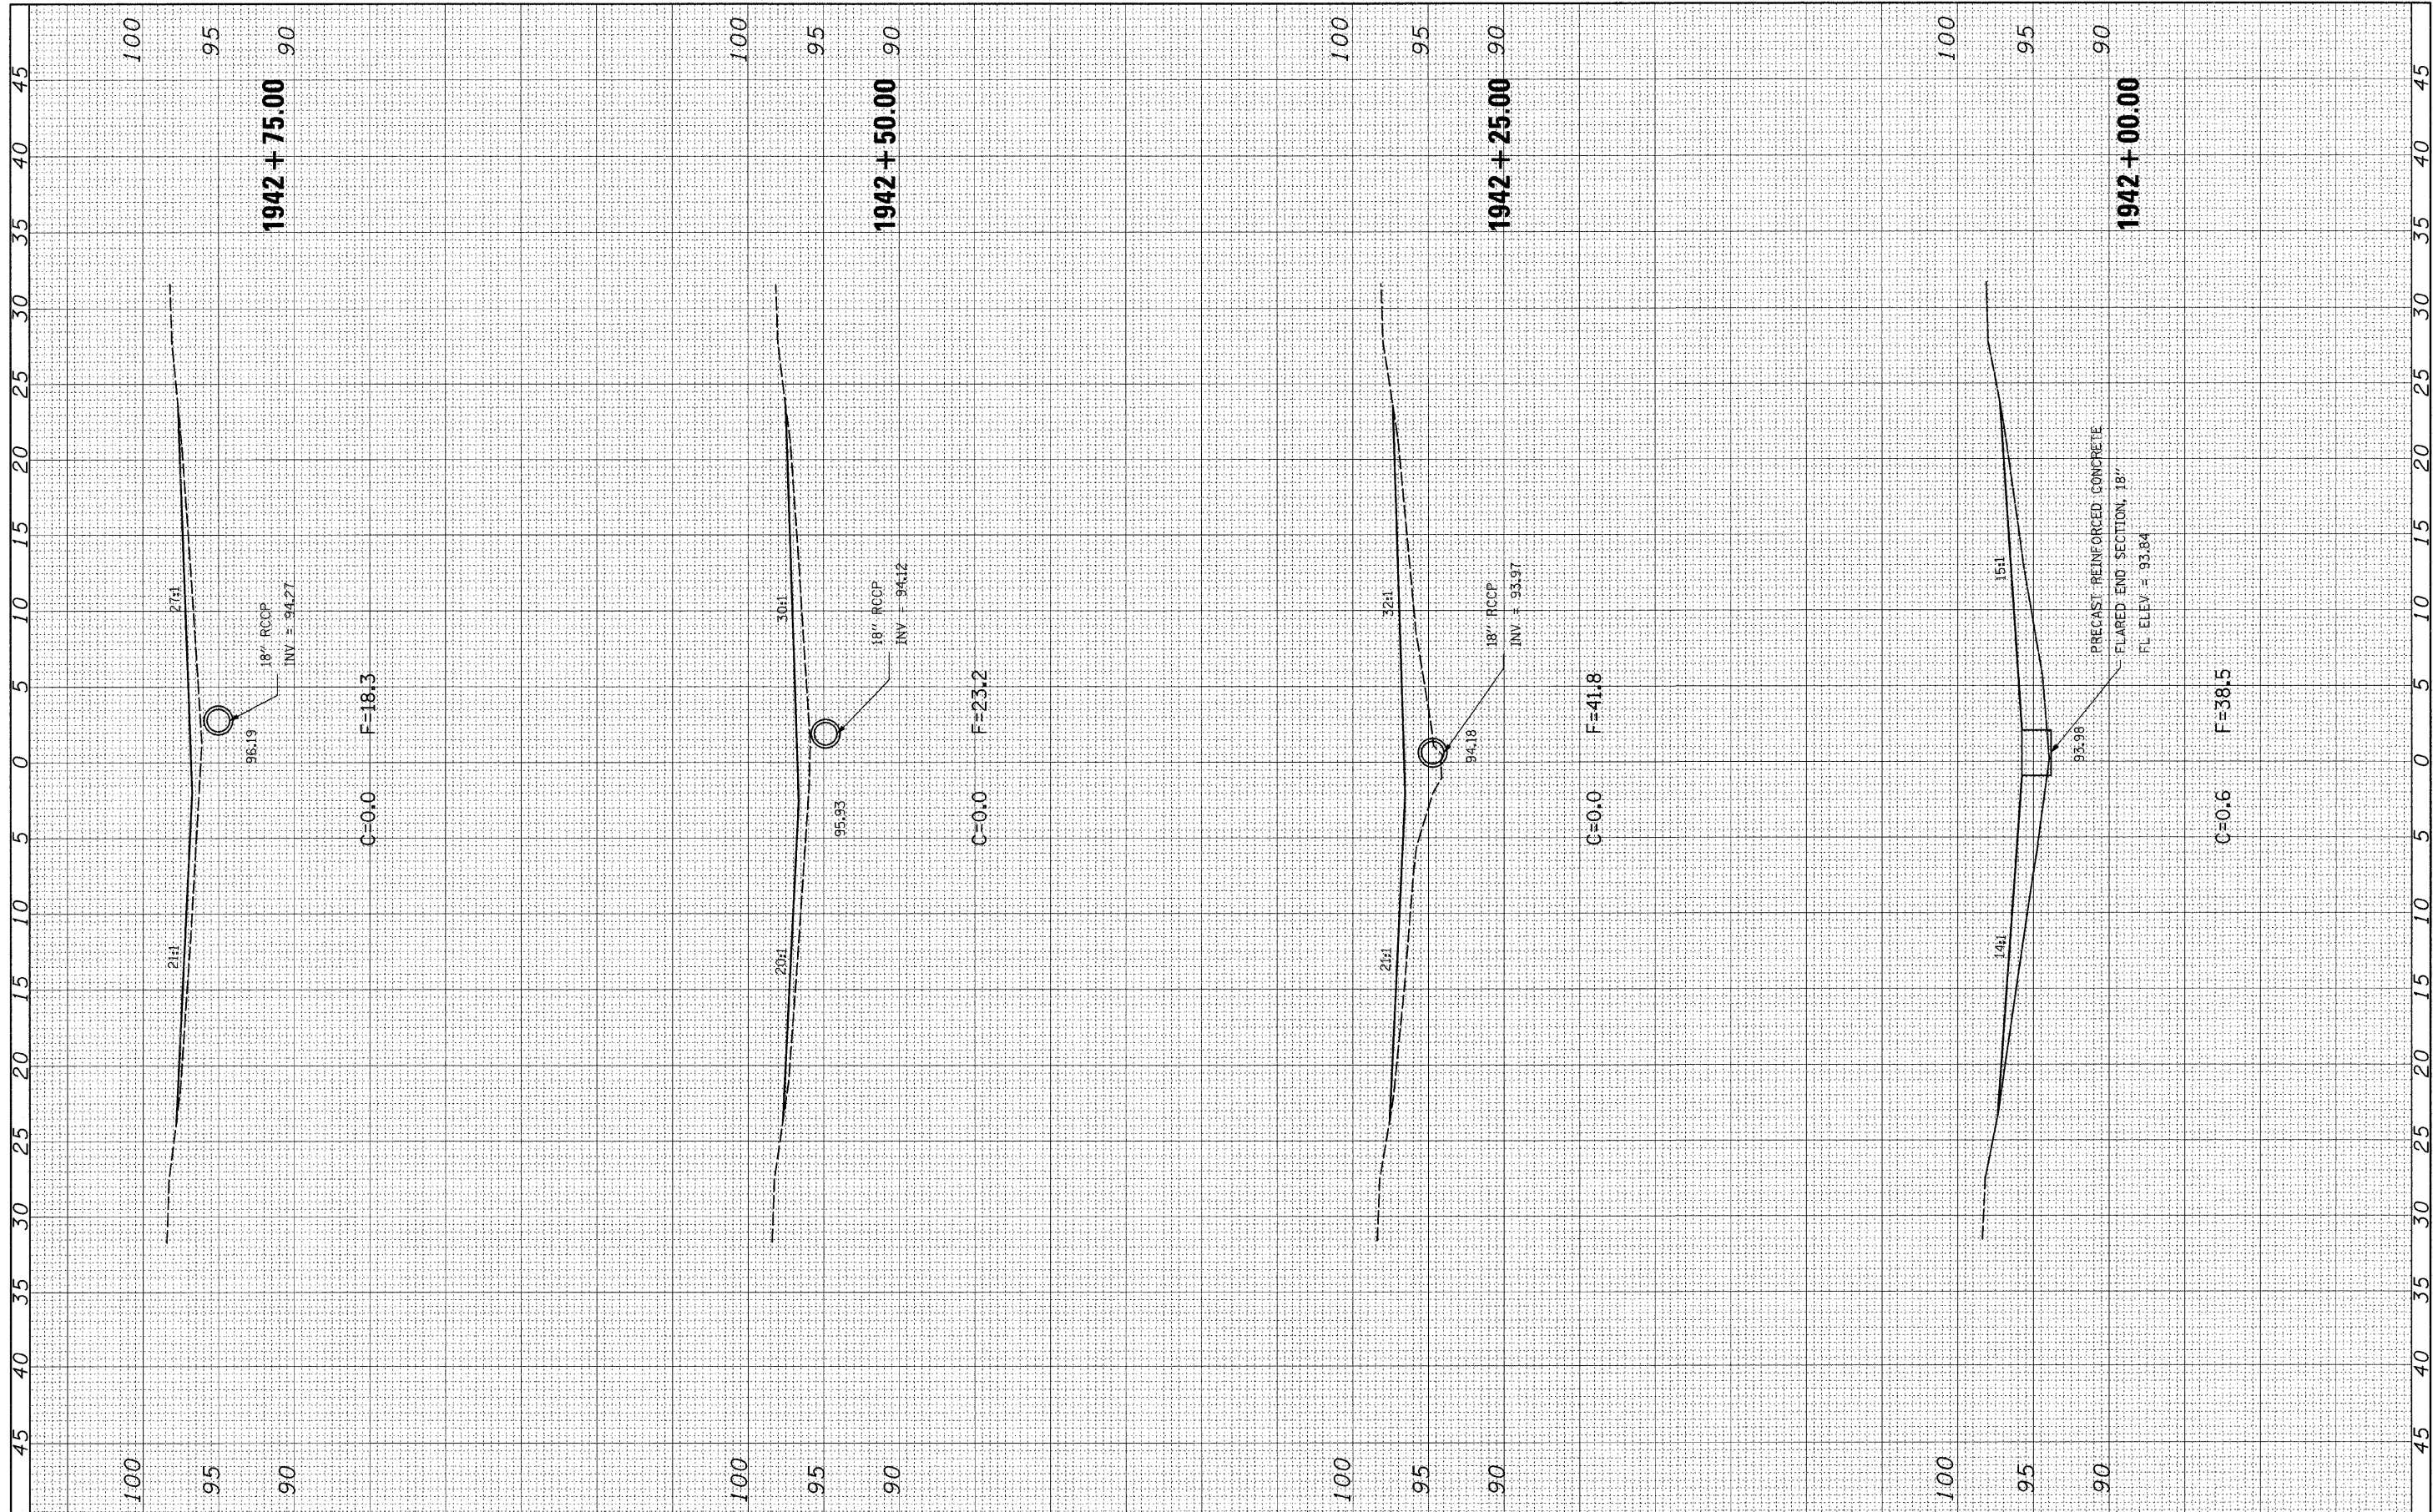

FILE NAME = c:\pwork\pwork\HIRTZELK\dm54659\774314\ht-ssht-045.dgn

USER NAME = hirtzelk1  
 DESIGNED -  
 DRAWN -  
 CHECKED -  
 DATE -

REVISIED -  
 REVISIED -  
 REVISIED -  
 REVISIED -

**STATE OF ILLINOIS  
 DEPARTMENT OF TRANSPORTATION**

**LOCATION 6  
 CROSS-SECTIONS - SN 025-0045**

SCALE: 1" = 5' SHEET NO. 4 OF 7 SHEETS STA. 1942+00.00 TO STA. 1942+75.00

F.A.I. RTE.	SECTION	COUNTY	TOTAL SHEETS	SHEET NO.
70	D-7 Safety 2009-2	Effingham	85	51
CONTRACT NO. 74314			ILLINOIS FED. AID PROJECT	