


ORIGINAL SURVEY NO.	BY	DATE
SURVEYED		
NOTE BOOK		
AREAS CHECKED		

FINAL SURVEY NO.	BY	DATE
SURVEYED		
NOTE BOOK		
AREAS CHECKED		

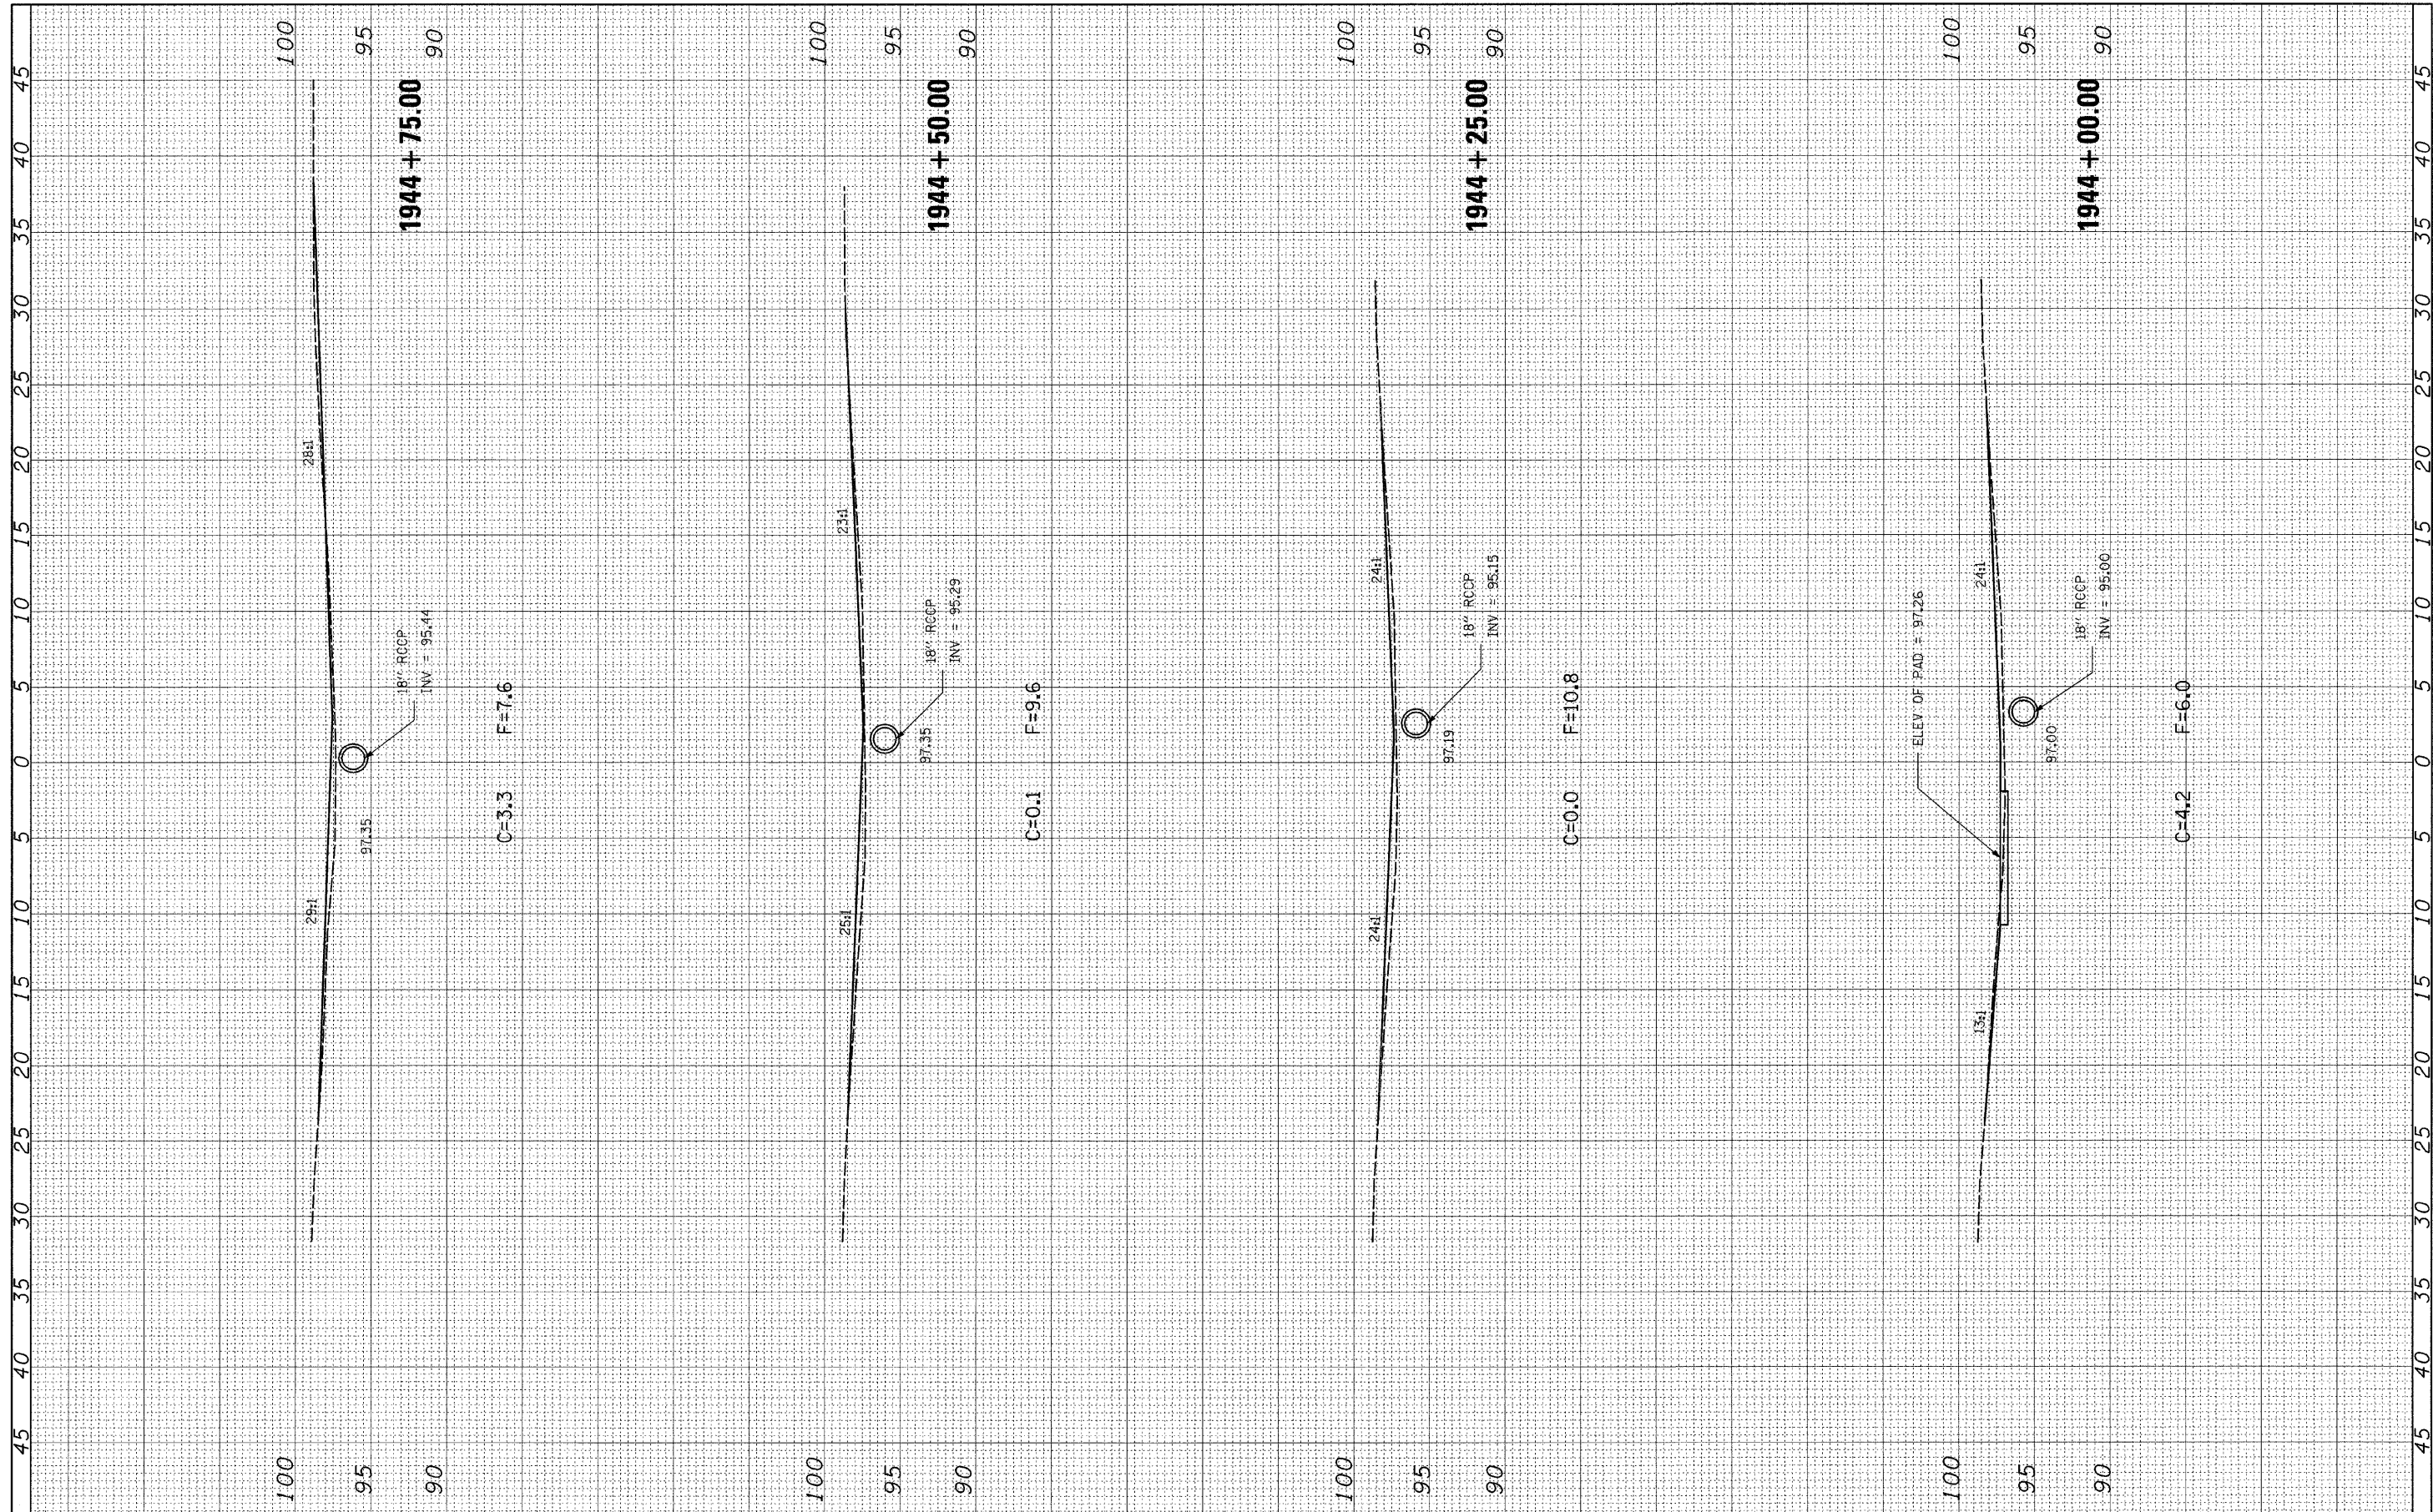

FILE NAME =	USER NAME = hartzelk1	DESIGNED -	REVISED -	<b>STATE OF ILLINOIS DEPARTMENT OF TRANSPORTATION</b>	<b>LOCATION 6 CROSS-SECTIONS - SN 025-0045</b>	F.A.I. RTE.	SECTION	COUNTY	TOTAL SHEETS	SHEET NO.
cs:\pwork\PWID01\HIRTZELK1\dms54659\vd774314\hrt-rsht-045.dgn	DRAWN -	REVISED -	70			D-7 Safety 2009-2	Effingham	25	53	
PLOT SCALE = 5,0000' / IN.	CHECKED -	REVISED -	CONTRACT NO. 74314							
PLOT DATE = 1/29/2009	DATE -	REVISED -	ILLINOIS FED. AID PROJECT							
SCALE: 1" = 5'						SHEET NO. 6 OF 7 SHEETS		STA. 1944+00.00 TO STA. 1944+75.00		