


FINAL SURVEY	SURVEYED	BY	DATE
NOTE BOOK	NO. _____		
TEMPLATE	AREAS		
AREAS CHECKED			

ORIGINAL SURVEY	SURVEYED	BY	DATE
NOTE BOOK	NO. _____		
TEMPLATE	AREAS		
AREAS CHECKED			

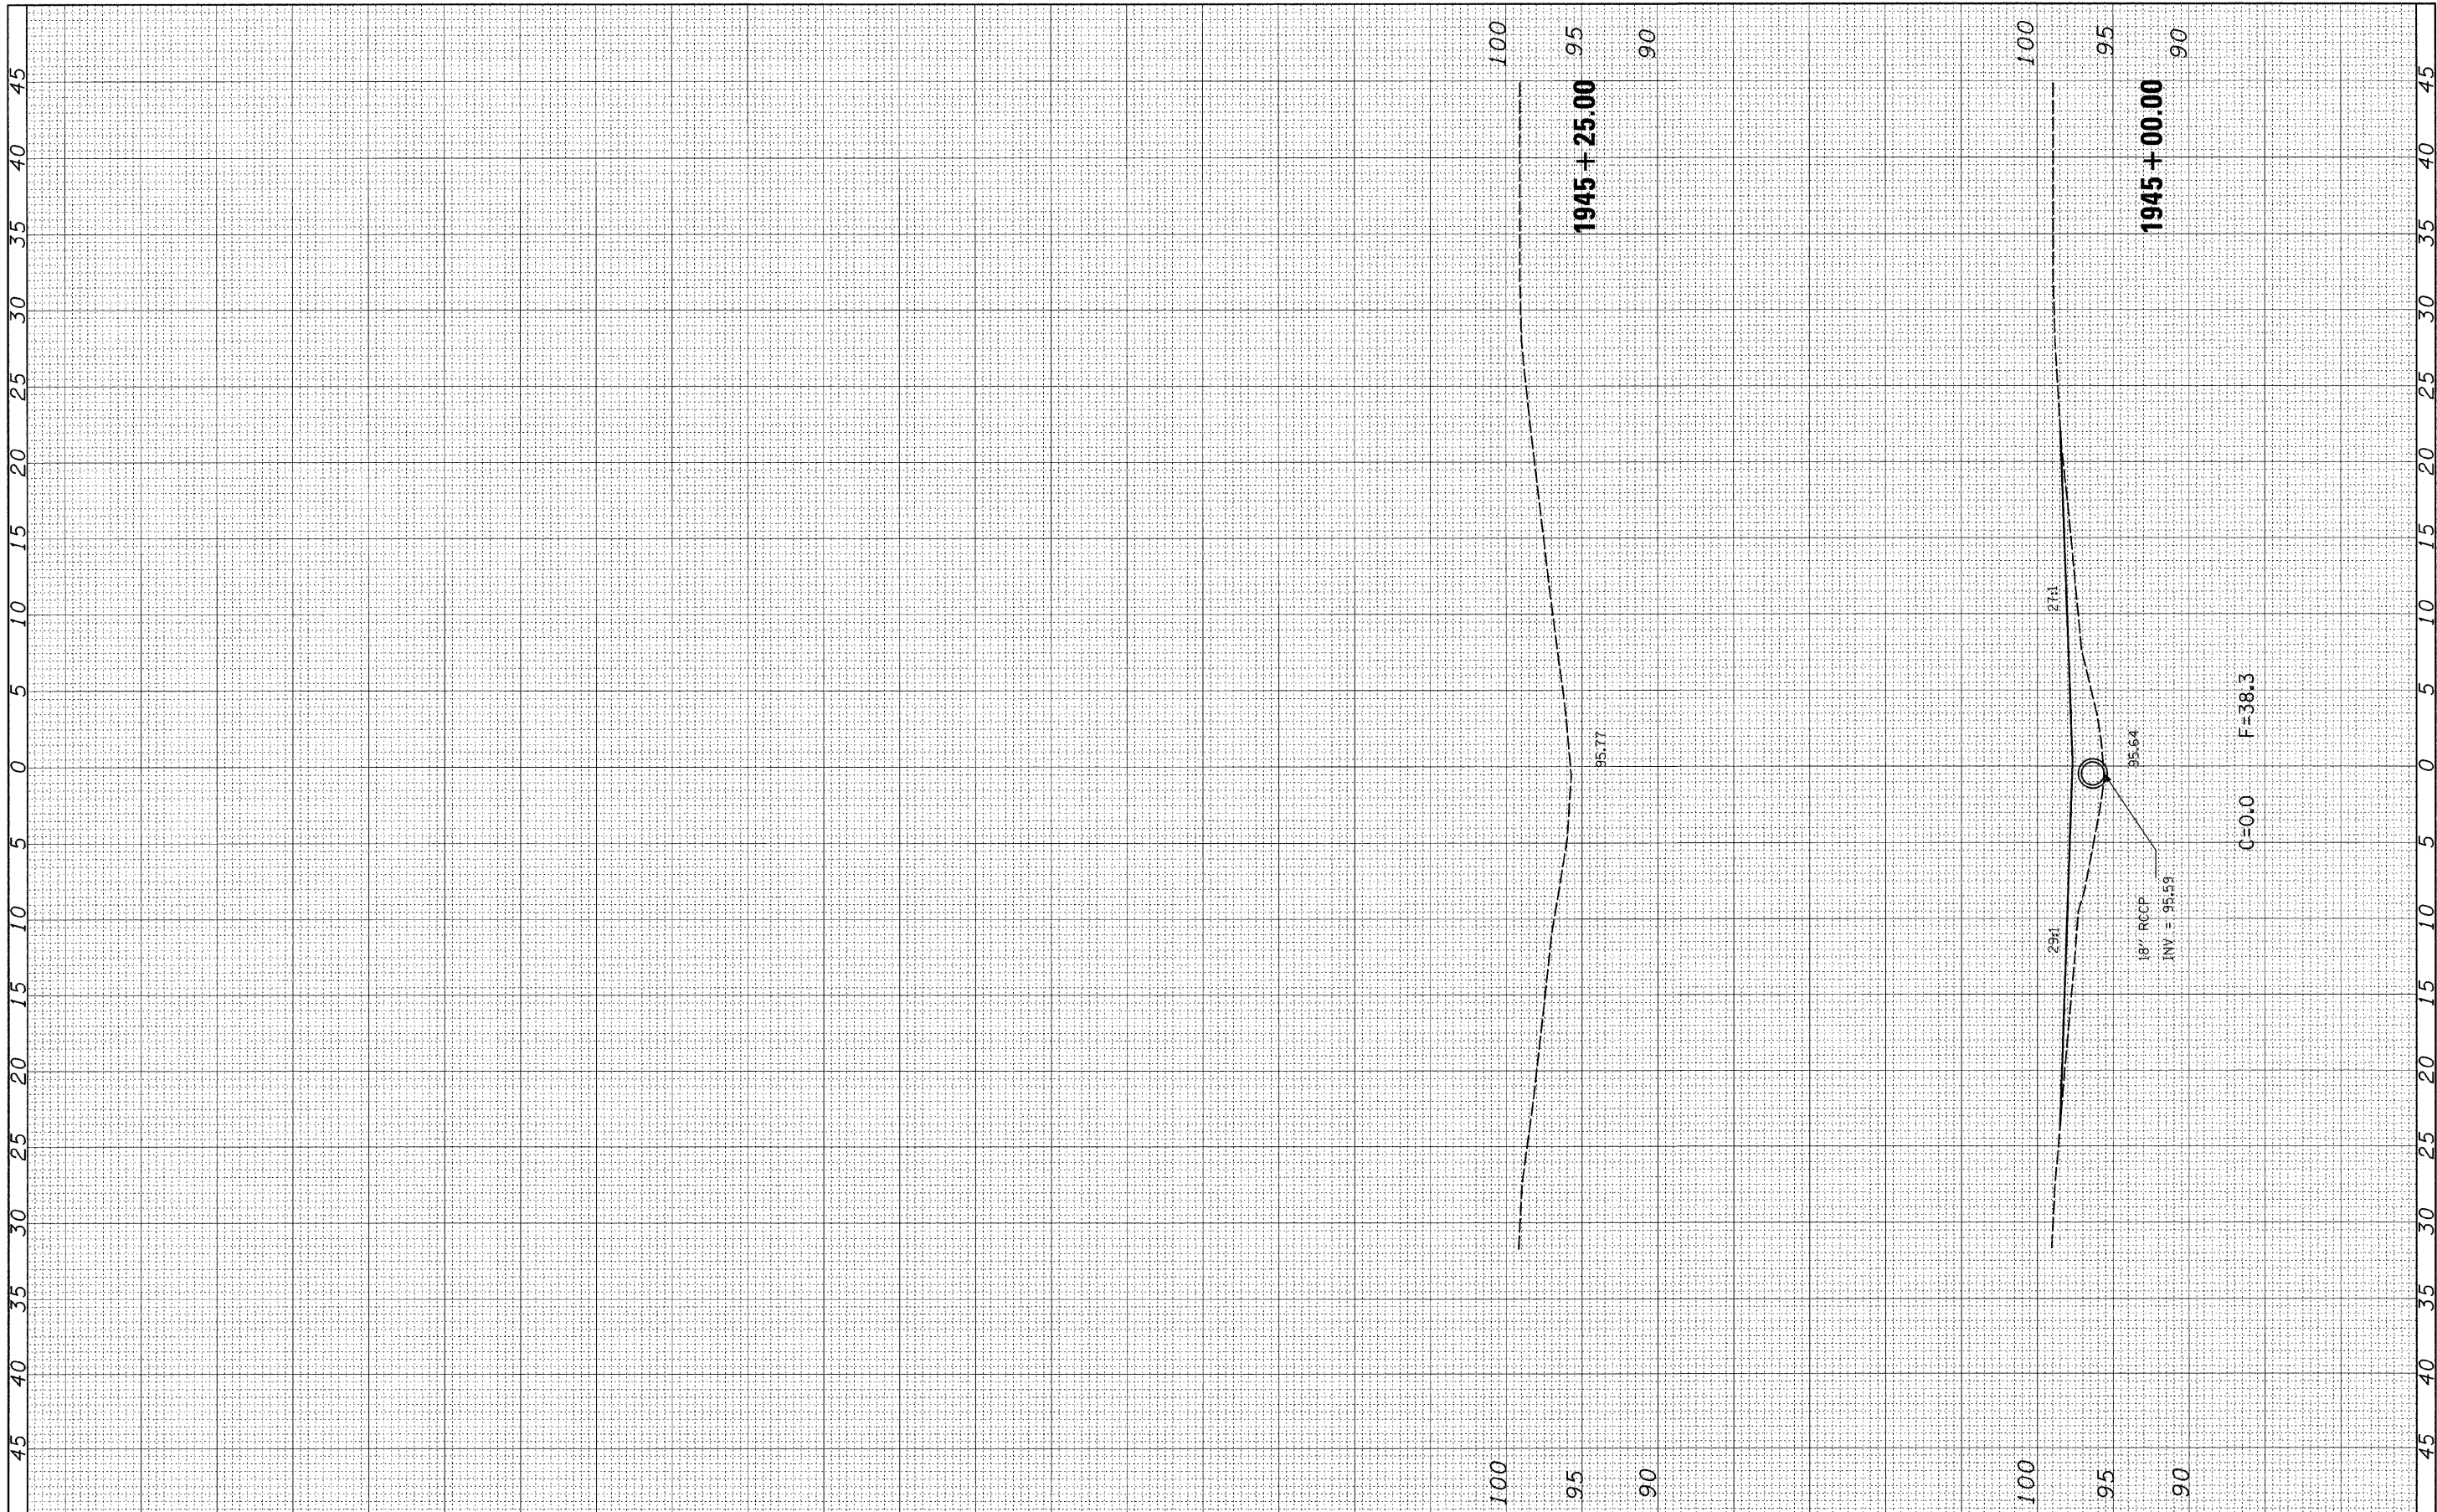

FILE NAME = c:\pwork\p\WIDOT\HIRTZELK\dm54659\vd774314\ent-xasht-045.dgn

USER NAME = hirtzelk1  
 PLOT SCALE = 5,0000 "/ IN.  
 PLOT DATE = 1/29/2009

DESIGNED -	REVISED -
DRAWN -	REVISED -
CHECKED -	REVISED -
DATE -	REVISED -

**STATE OF ILLINOIS  
DEPARTMENT OF TRANSPORTATION**

**LOCATION 6  
CROSS-SECTIONS - SN 025-0045**

SCALE: 1" = 5'    SHEET NO. 7 OF 7 SHEETS    STA. 1945+00.00 TO STA. 1945+25.00

F.A.I. RTE.	SECTION	COUNTY	TOTAL SHEETS	SHEET NO.
70	D-7 Safety 2009-2	Effingham	85	54
CONTRACT NO. 74314			ILLINOIS FED. AID PROJECT	