


FINAL SURVEY	BY	DATE
SURVEYED		
NOTE BOOK		
TEMPLATE		
AREAS		
AREAS CHECKED		

ORIGINAL SURVEY	BY	DATE
SURVEYED		
NOTE BOOK		
TEMPLATE		
AREAS		
AREAS CHECKED		

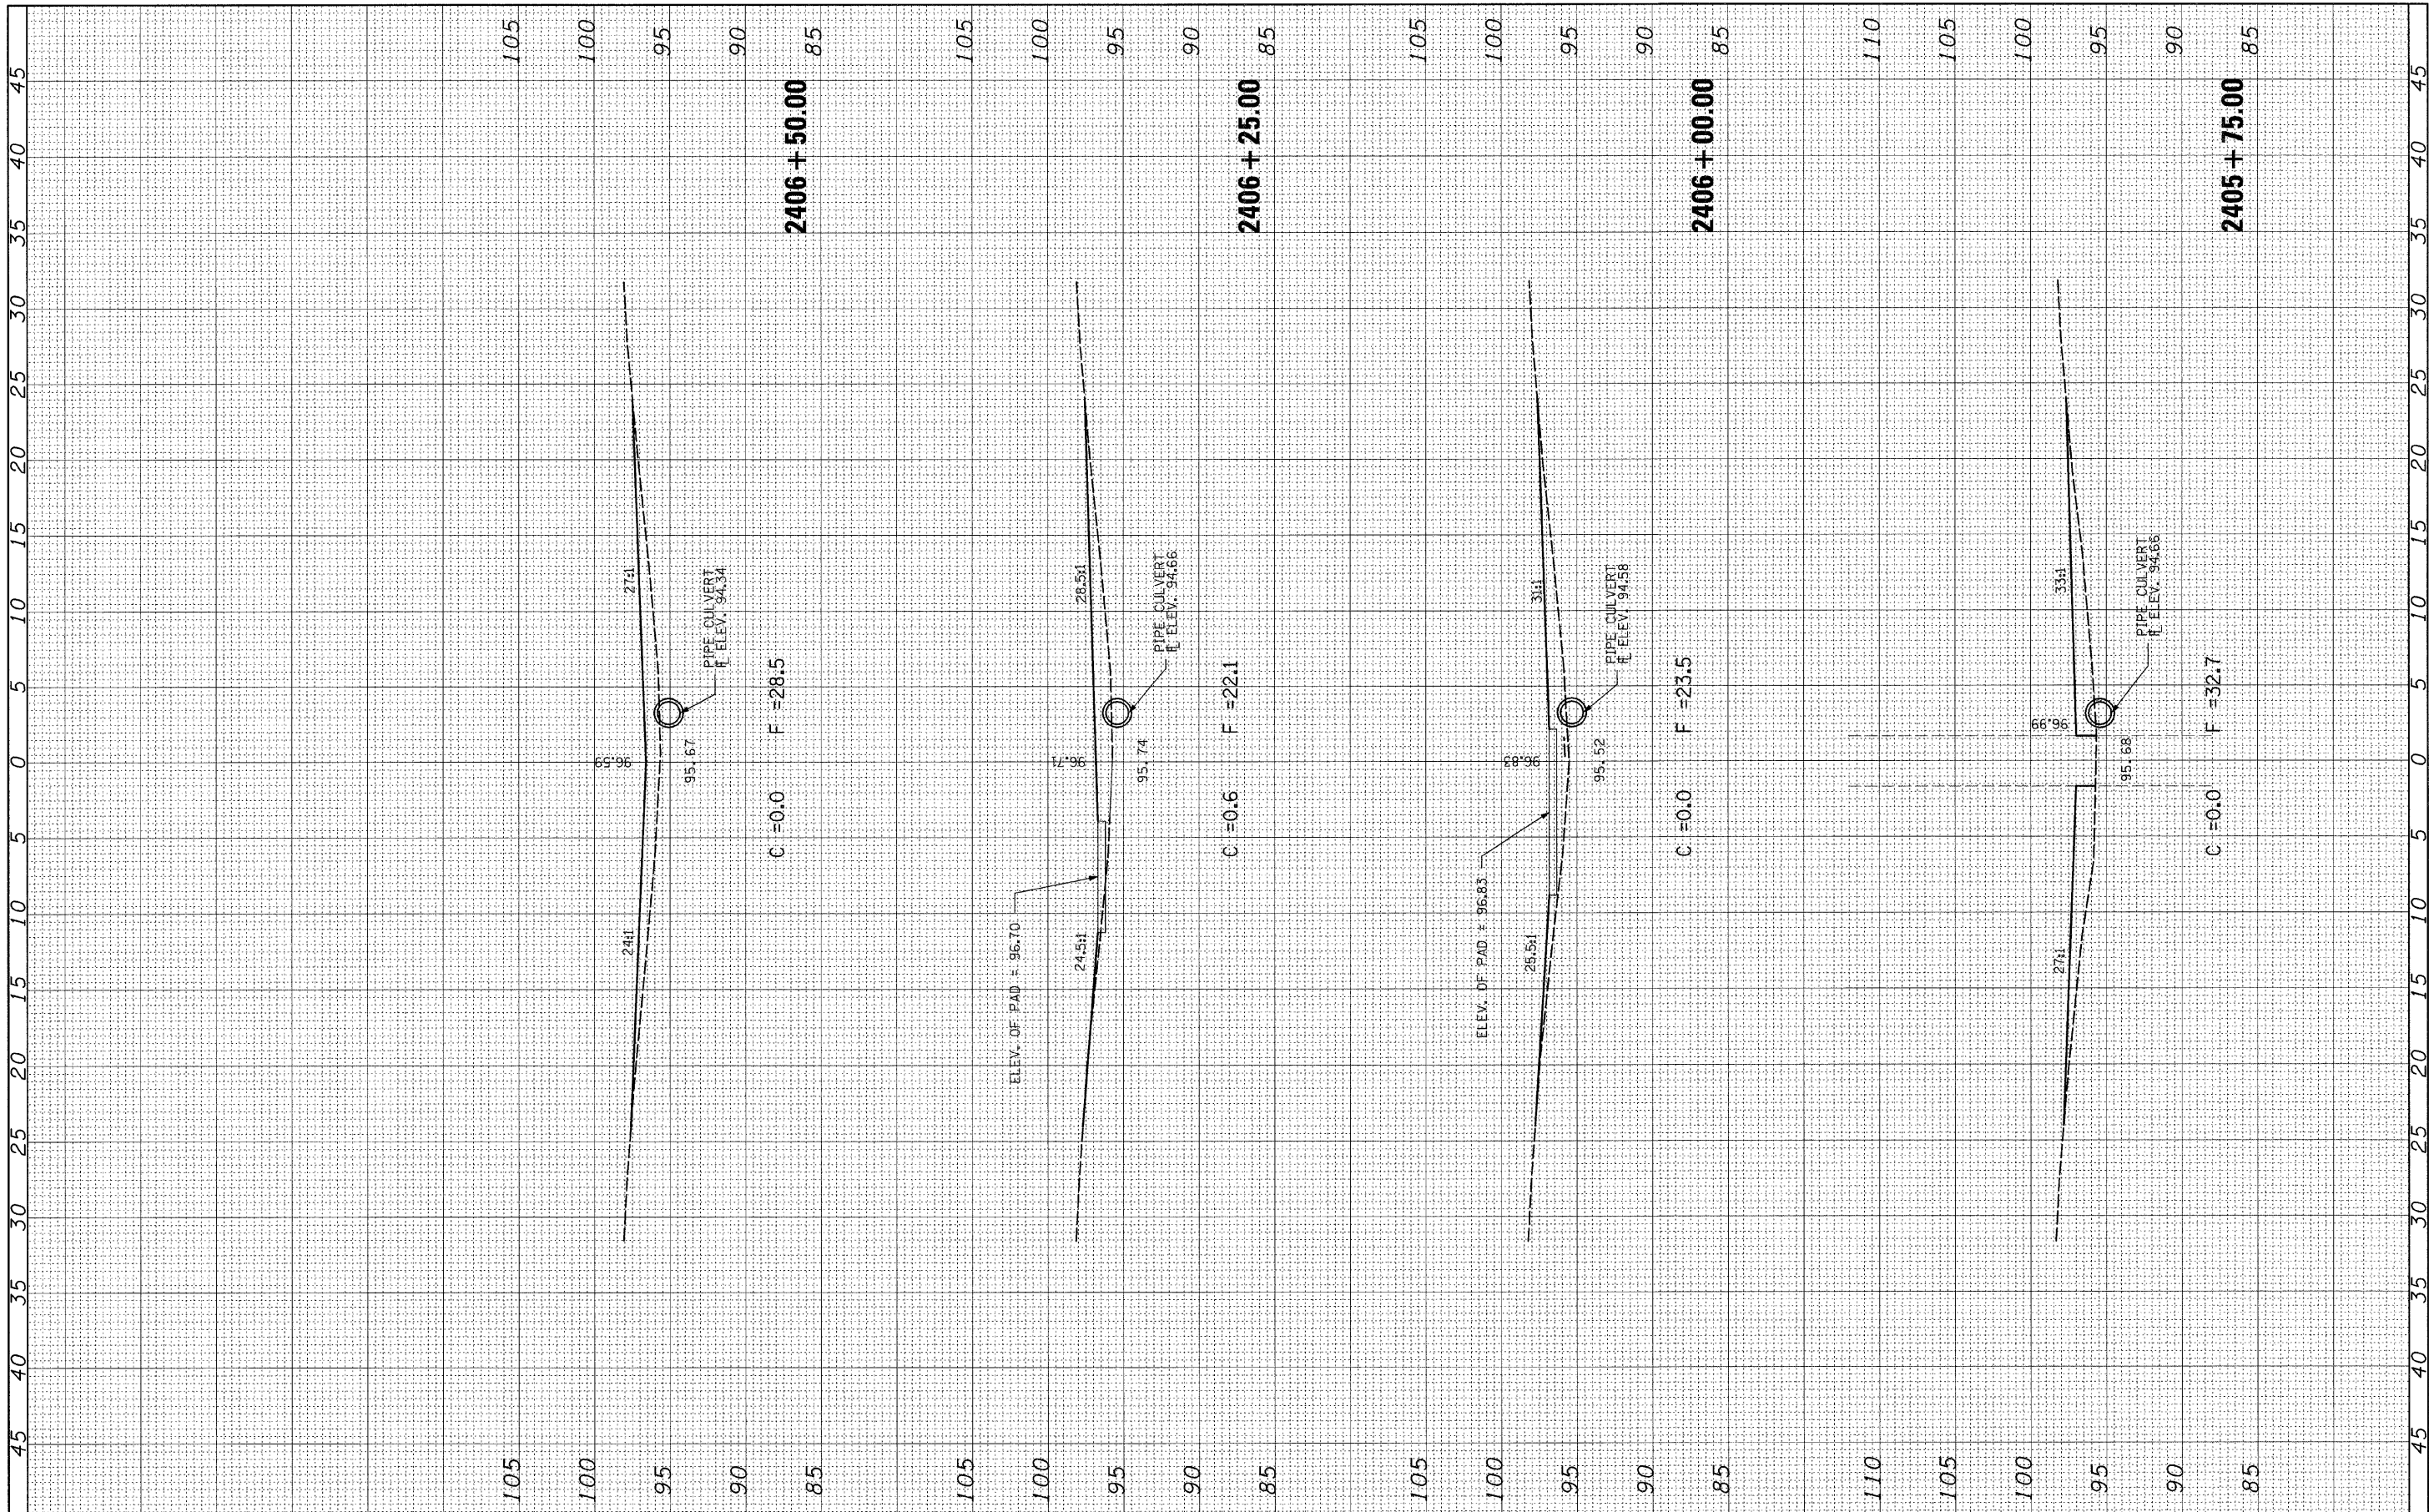

FILE NAME =	USER NAME = hemmenje	DESIGNED -	REVISED -	STATE OF ILLINOIS DEPARTMENT OF TRANSPORTATION	LOCATION 7 CROSS-SECTIONS - SN 025-0062				F.A.I. RTE.	SECTION	COUNTY	TOTAL SHEETS	SHEET NO.
c:\pw_work\PWIDOT\HEMMENJE\dms54659\d774314-1\sheet-062.dgn		DRAWN -	REVISED -		70	D-7 SAFETY 2009-1	EFFINGHAM	85	59				
PLOT SCALE = 5.0000' / IN.		CHECKED -	REVISED -		SCALE: 1" = 5'				SHEET NO. 5 OF 9 SHEETS STA. 8405+75.00 TO STA. 8406+50.00				
PLOT DATE = 1/29/2009		DATE -	REVISED -		ILLINOIS FED. AID PROJECT				CONTRACT NO. 74314				