


FINAL SURVEY	SURVEYED	BY	DATE
NOTE BOOK NO.	FORM LAY		
	AREAS CHECKED		

ORIGINAL SURVEY	SURVEYED	BY	DATE
NOTE BOOK NO.	FORM LAY		
	AREAS CHECKED		

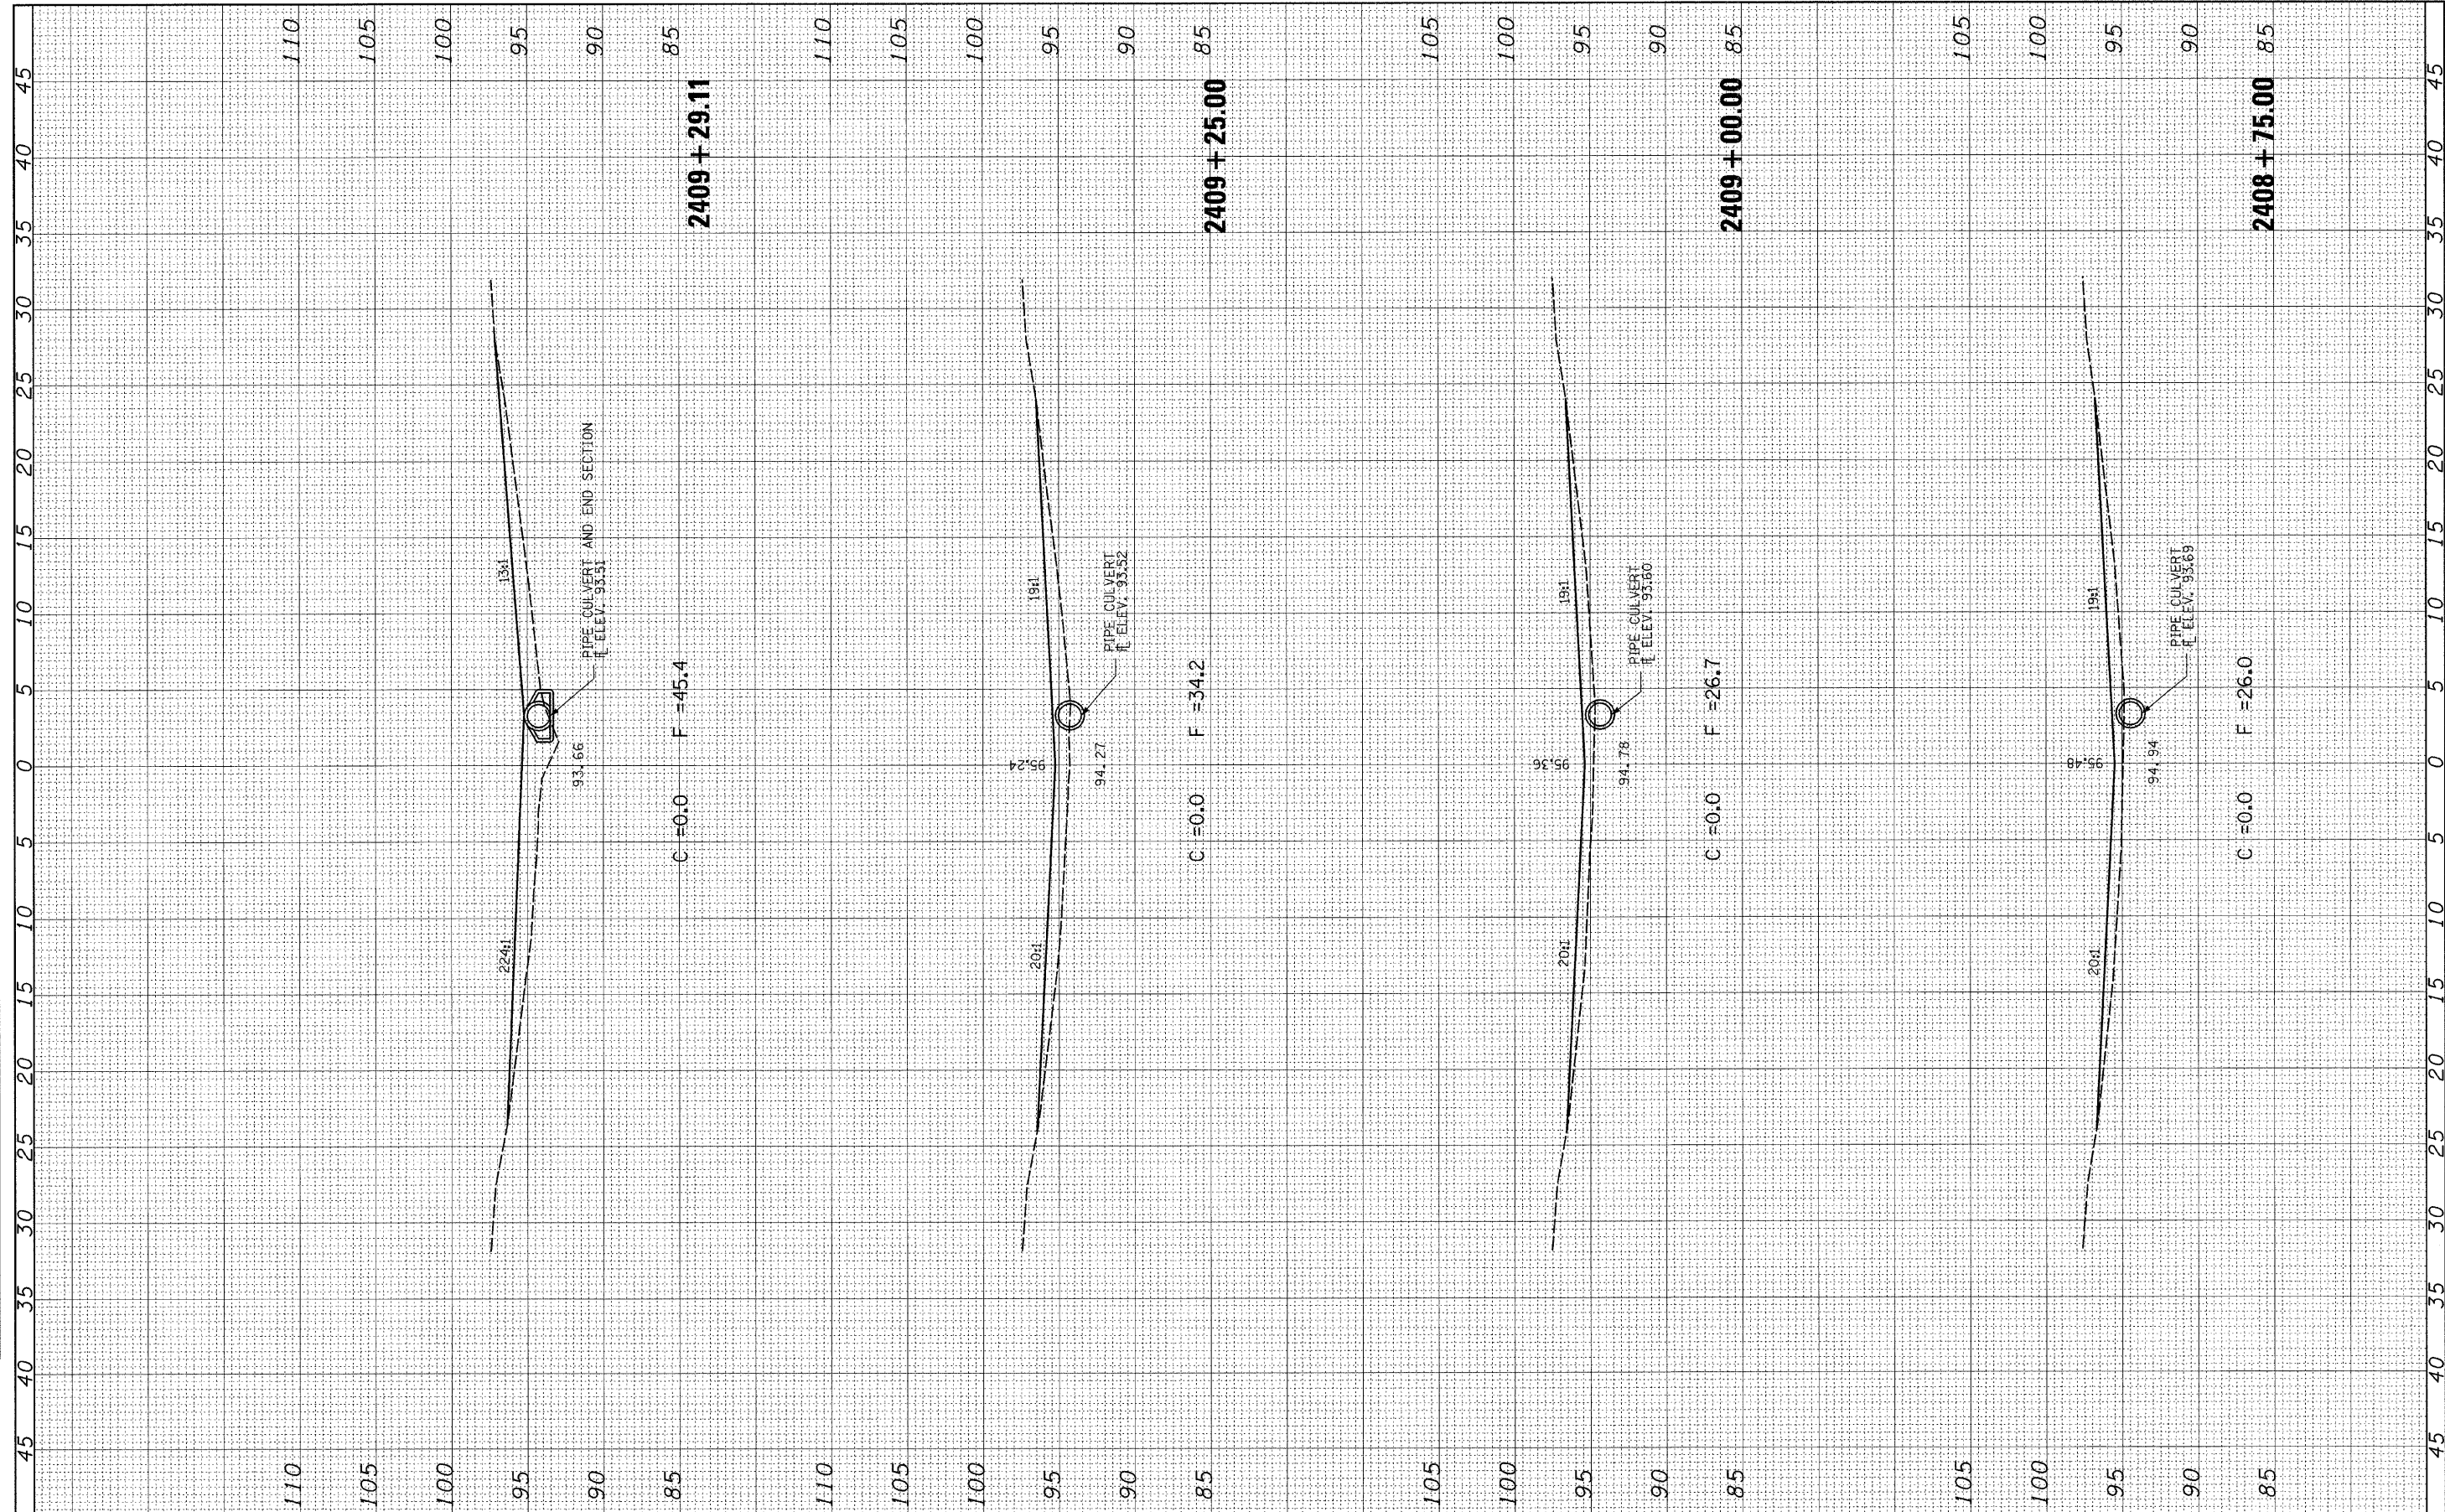

FILE NAME =	USER NAME = hemmerje	DESIGNED -	REVISED -	STATE OF ILLINOIS DEPARTMENT OF TRANSPORTATION	LOCATION 7 CROSS-SECTIONS - SN 025-0062	F.A.I. RTE.	SECTION	COUNTY	TOTAL SHEETS	SHEET NO.	
ct:\pw\work\PWIDOT\HEMMEJE\dms54659\j774314-9\nt-ssahet-862.dgn	PLOT SCALE = 5.0000' / IN.	DRAWN -	REVISED -			TO	D-7 SAFETY 2009-1	EFFINGHAM	85	62	
PLOT DATE = 1/29/2009	DATE -	CHECKED -	REVISED -			CONTRACT NO. 74314					
		DATE -	REVISED -			ILLINOIS FED. AID PROJECT					