


FINAL SURVEY	SURVEYED	BY	DATE
NOTE BOOK	PLOTTED		
NO.	AREAS		
	CHECKED		

ORIGINAL SURVEY	SURVEYED	BY	DATE
NOTE BOOK	PLOTTED		
NO.	AREAS		
	CHECKED		

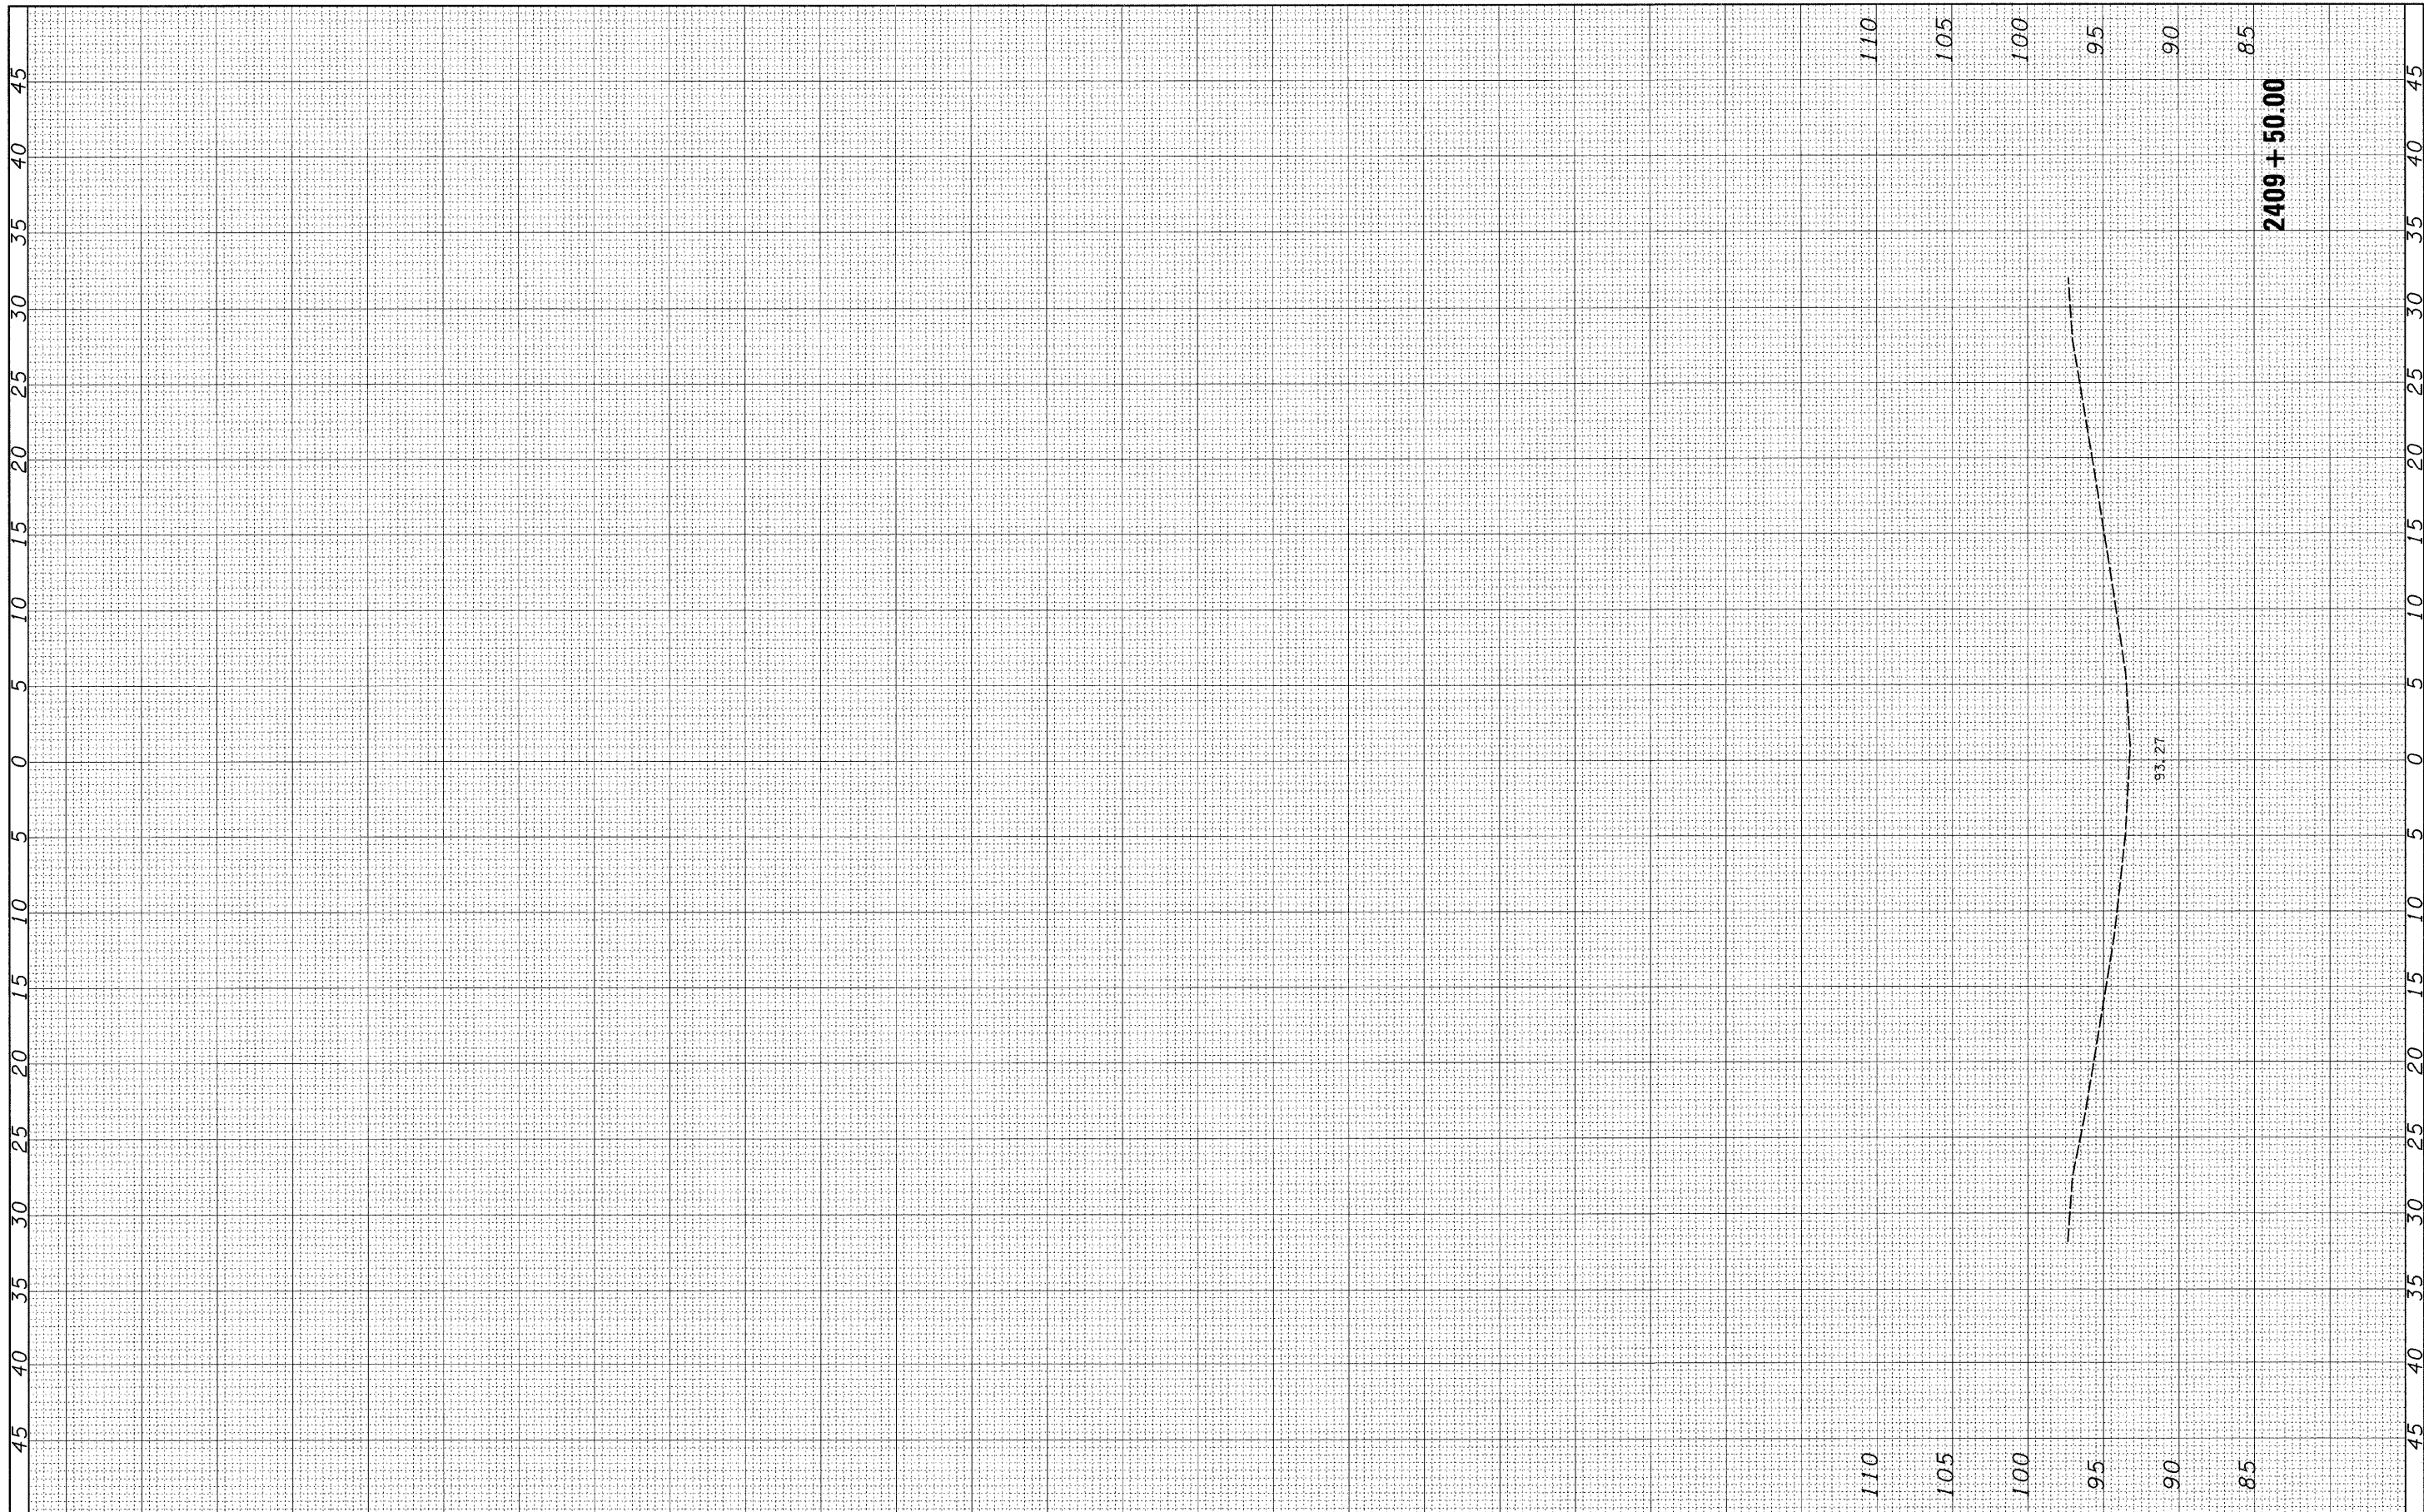

FILE NAME =	USER NAME = hammerje	DESIGNED -	REVISED -	STATE OF ILLINOIS DEPARTMENT OF TRANSPORTATION	LOCATION 7 CROSS-SECTIONS - SN 025-0062	F.A.I. RTE.	SECTION	COUNTY	TOTAL SHEETS	SHEET NO.
ct:\p\work\PWIDOT\HEMMEJE\dms54659\vd774314-9	ct-xshet-862.dgn	DRAWN -	REVISED -			TO	D-7 SAFETY 2009-1	EFFINGHAM	85	63
PLOT SCALE = 5,0000' / IN.	CHECKED -	REVISED -	REVISED -			CONTRACT NO. 74314				
PLOT DATE = 1/29/2009	DATE -	REVISED -	REVISED -			ILLINOIS FED. AID PROJECT				

SCALE: 1" = 5' SHEET NO. 9 OF 9 SHEETS STA. 2409+50.00 TO STA. 2409+50.00