


FINAL SURVEY	SURVEYED	BY	DATE
NOTE BOOK	PLOTTED		
NO.	AREAS CHECKED		

ORIGINAL SURVEY	SURVEYED	BY	DATE
NOTE BOOK	PLOTTED		
NO.	AREAS CHECKED		

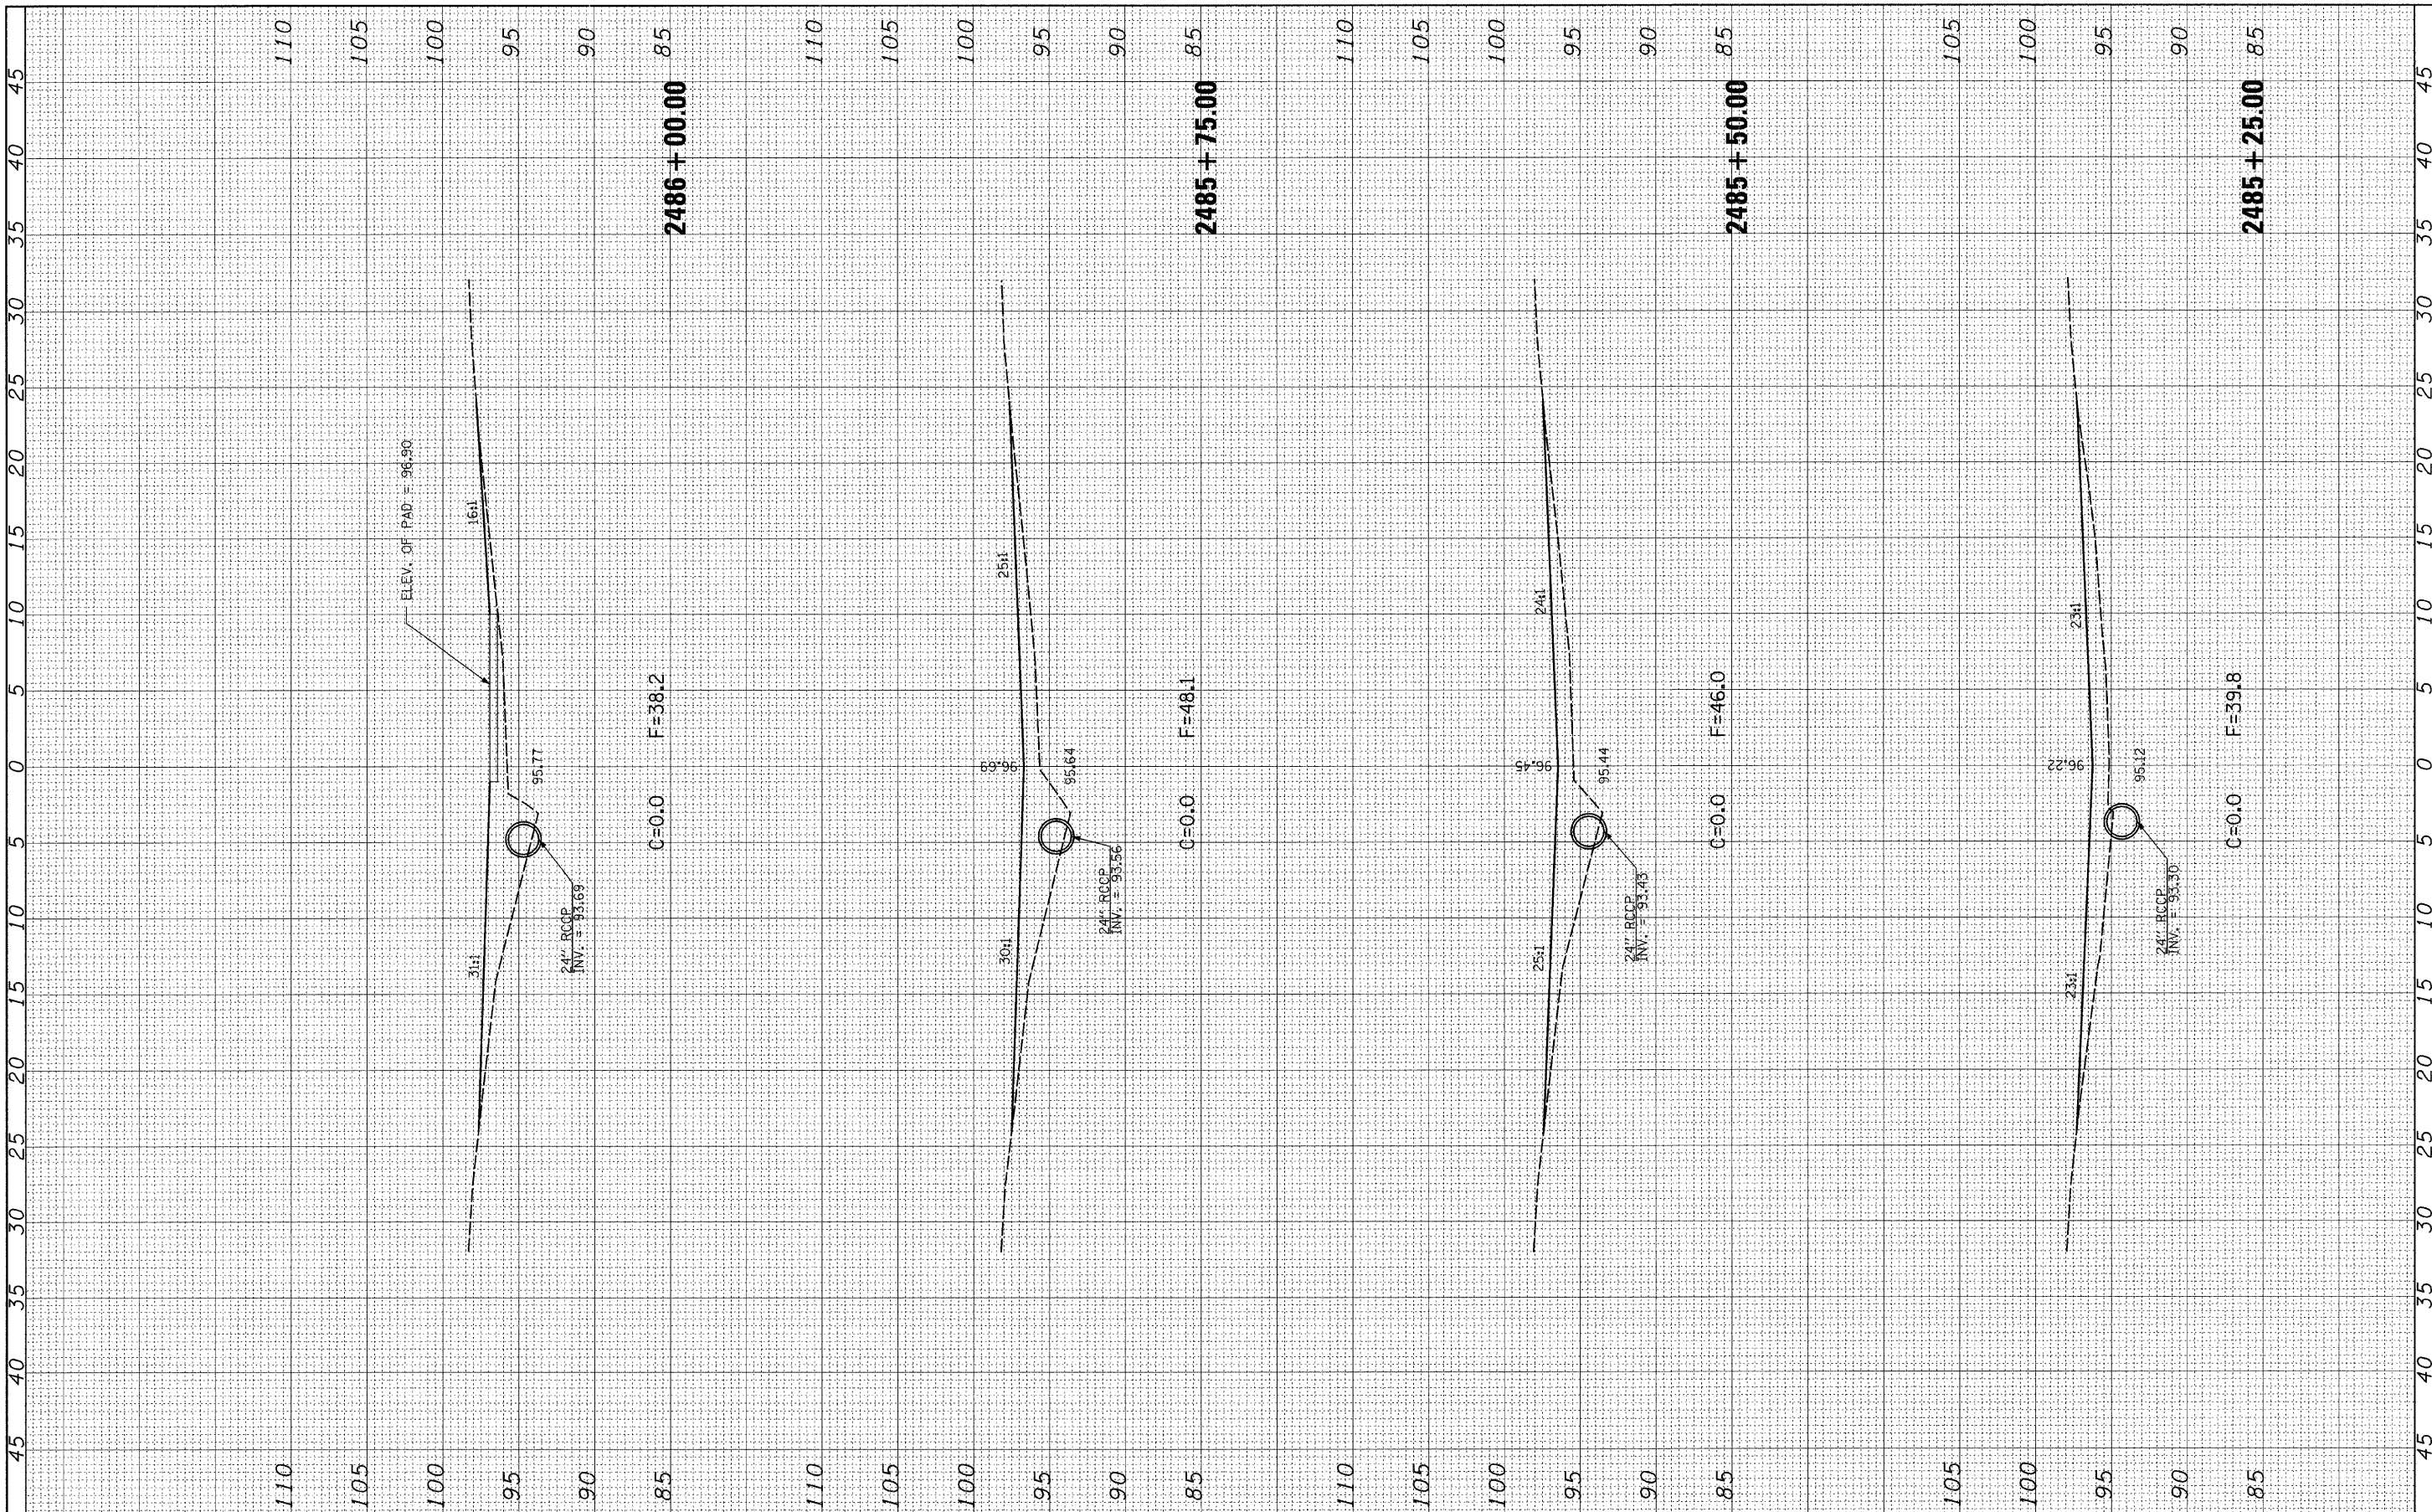

FILE NAME = c:\pw_work\pwsdot\hemmenje\dms54059\0774314.sht
 USER NAME = hemmenje
 DESIGNED -
 DRAWN -
 CHECKED -
 DATE -

DESIGNED -
 DRAWN -
 CHECKED -
 DATE -

DESIGNED -
 DRAWN -
 CHECKED -
 DATE -

DESIGNED -
 DRAWN -
 CHECKED -
 DATE -

STATE OF ILLINOIS
 DEPARTMENT OF TRANSPORTATION

LOCATION 8
 CROSS-SECTIONS - SN 025-0064
 SCALE: 1" = 5'
 SHEET NO. 4 OF 8 SHEETS
 STA. 2485+25.00 TO STA. 2486+00.00

F.A.I. RTE.	SECTION	COUNTY	TOTAL SHEETS	SHEET NO.
70	D-7 Safety 2009-2	Effingham	85	67
CONTRACT NO. 74314				
FED. ROAD DIST. NO.		ILLINOIS FED. AID PROJECT		