


FINAL SURVEY NO.	SURVEYED	BY	DATE
	PLOTTED		
	TEMPLATE		
	AREAS CHECKED		

ORIGINAL SURVEY NO.	SURVEYED	BY	DATE
	PLOTTED		
	TEMPLATE		
	AREAS CHECKED		

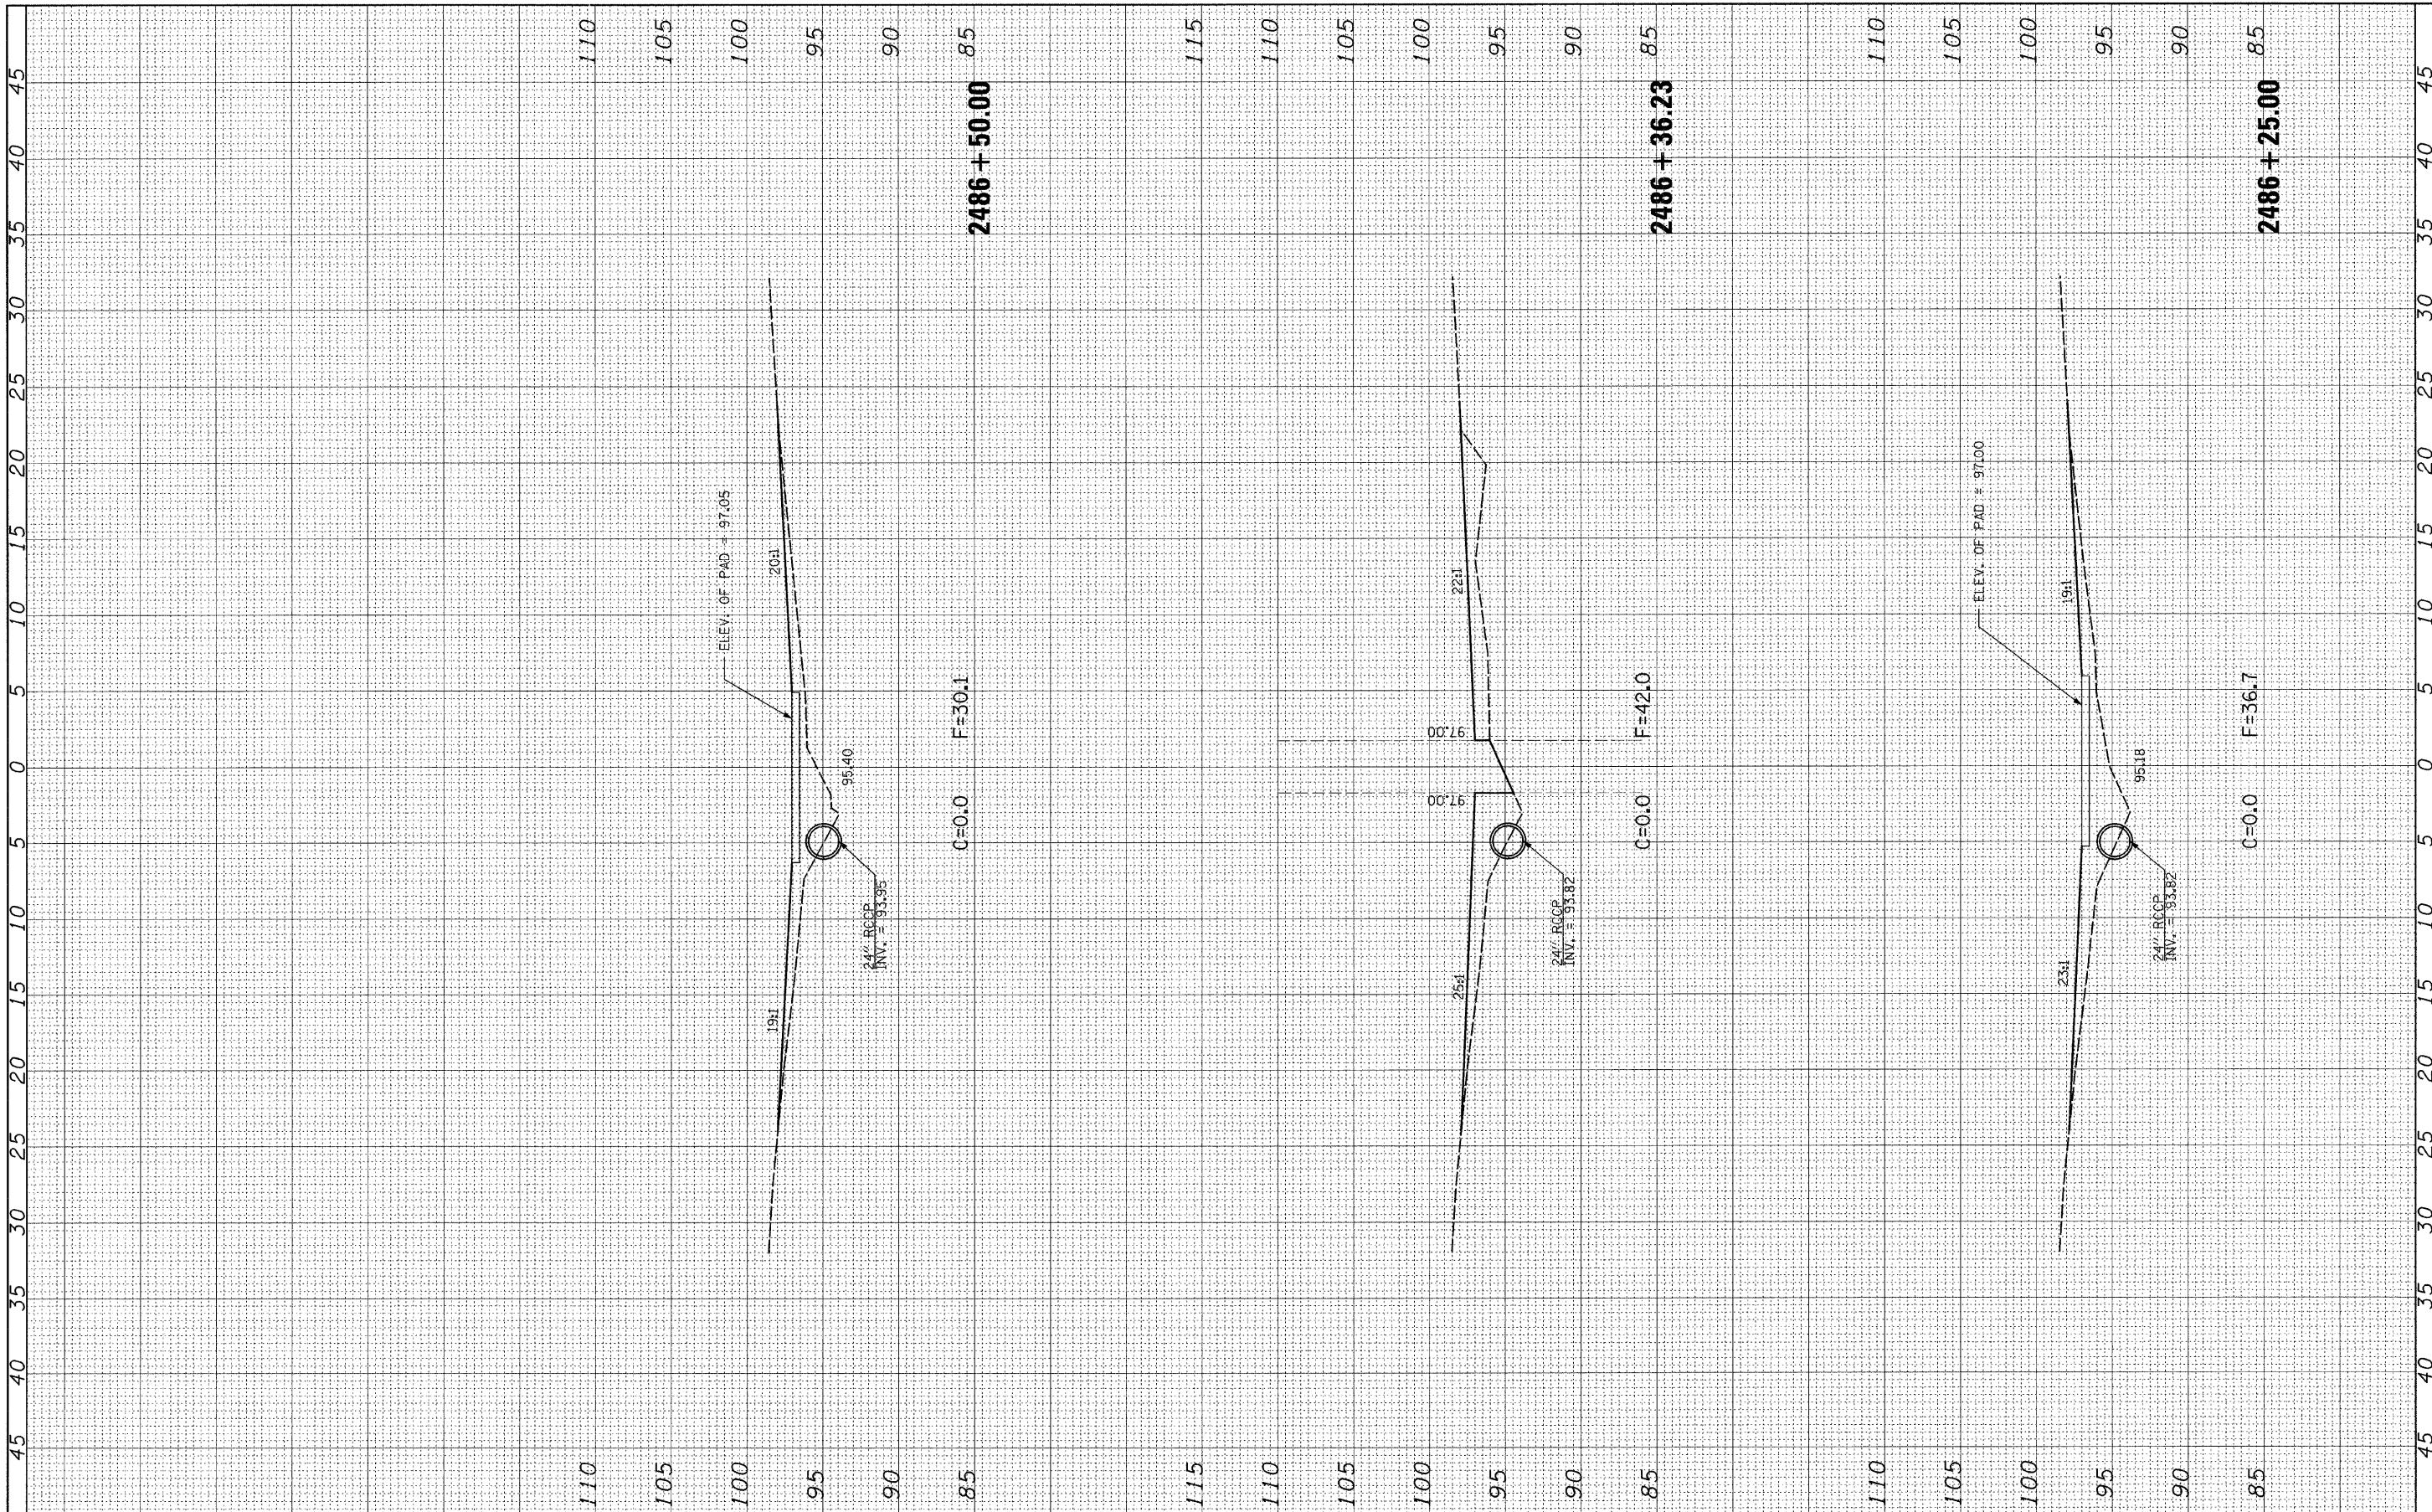

FILE NAME =	USER NAME = hemmen,je	DESIGNED -	REVISED -	STATE OF ILLINOIS DEPARTMENT OF TRANSPORTATION	LOCATION 8 CROSS-SECTIONS - SN 025-0064	F.A.I. RTE.	SECTION	COUNTY	TOTAL SHEETS	SHEET NO.	
c:\pw\work\pwsdot\hemmen,je\dms54659\0774314-sh	t-xshht--864.vdgn	DRAWN -	REVISED -			70	D-7 Safety 2009-2	Effingham	85	68	
	PLOT SCALE = 5,0000' / IN.	CHECKED -	REVISED -			CONTRACT NO. 74314					
	PLOT DATE = 1/29/2009	DATE -	REVISED -			FED. ROAD DIST. NO. ILLINOIS FED. AID PROJECT					