


FINAL SURVEY NO.	SURVEYED	BY	DATE
	PLOTTED		
	TEMPLATE		
	AREAS CHECKED		

ORIGINAL SURVEY NO.	SURVEYED	BY	DATE
	PLOTTED		
	TEMPLATE		
	AREAS CHECKED		

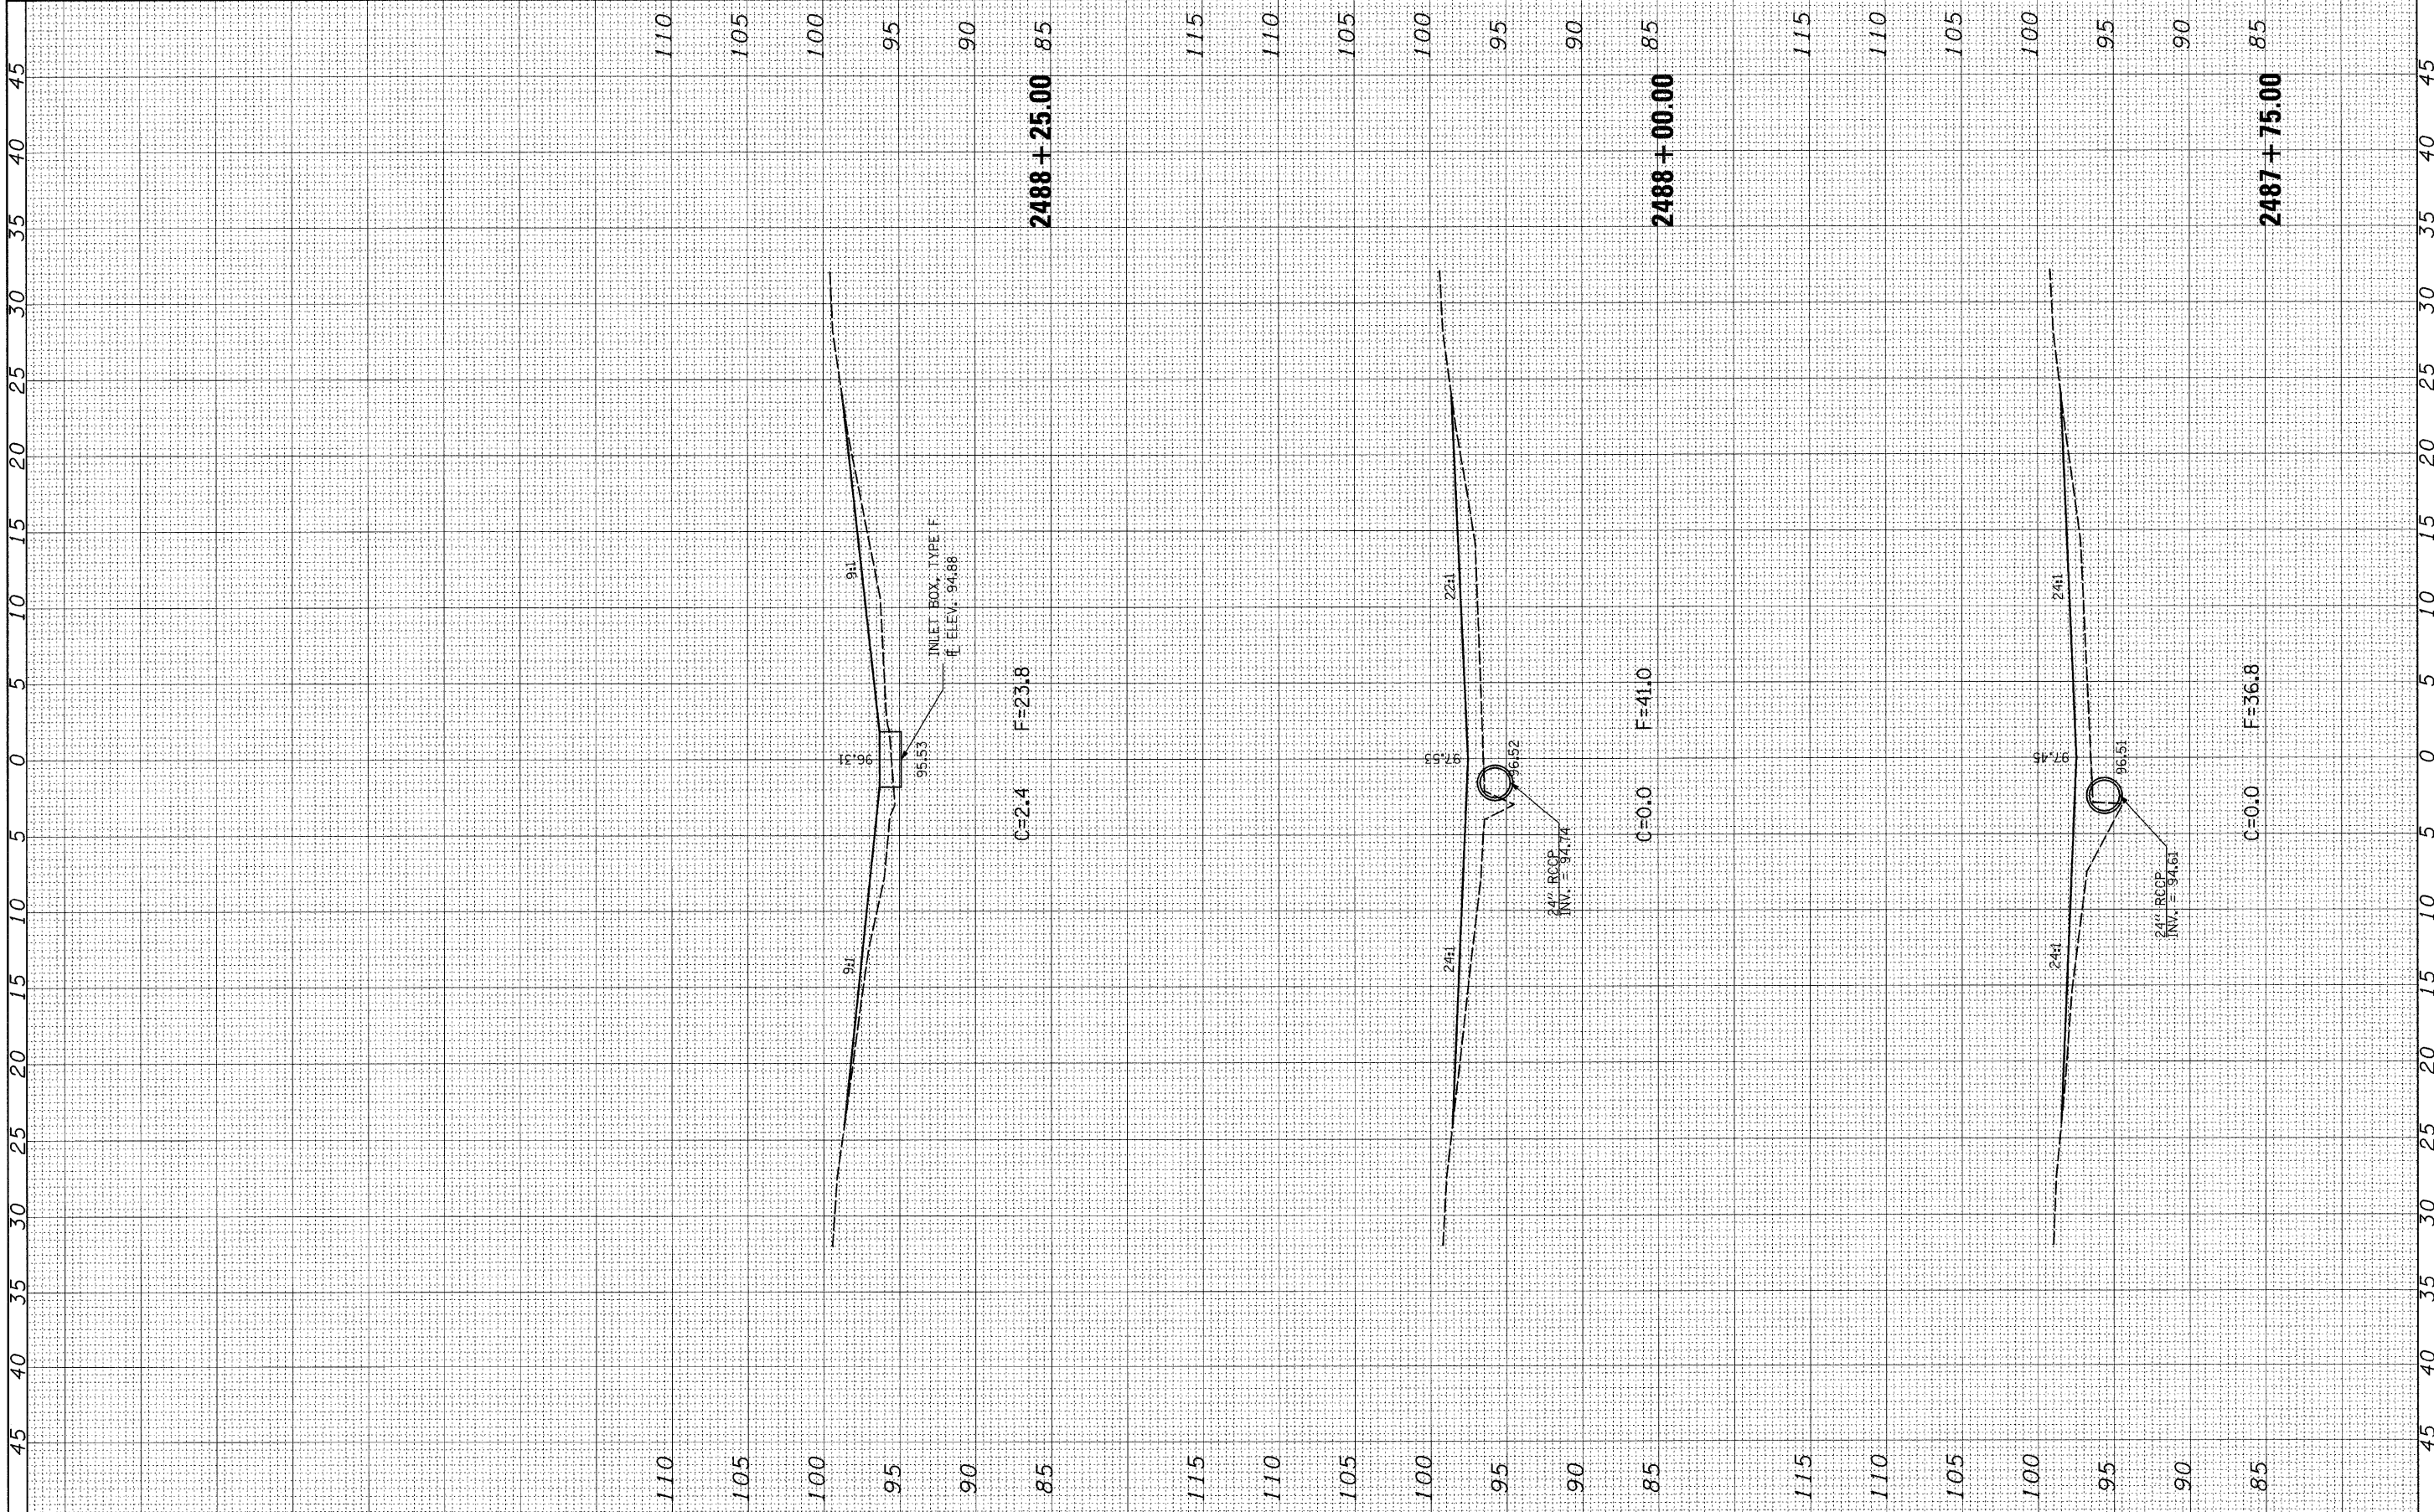

FILE NAME = c:\pw\work\PW\DOT\HEMME\JE\dms54659\0774314\st-ssht--064.dgn

USER NAME = hemmen,je
 PLOT SCALE = 5,0000 "/ IN.
 PLOT DATE = 1/29/2009

DESIGNED -
 DRAWN -
 CHECKED -
 DATE -

REVISED -
 REVISED -
 REVISED -
 REVISED -

**STATE OF ILLINOIS
 DEPARTMENT OF TRANSPORTATION**

**LOCATION 8
 CROSS-SECTIONS - SN 025-0064**

SCALE: 1" = 5' SHEET NO. 7 OF 8 SHEETS STA. 2487+75.00 TO STA. 2488+25.00

F.A.I. RTE.	SECTION	COUNTY	TOTAL SHEETS	SHEET NO.
70	D-7 Safety 2009-2	Effingham	85	70
CONTRACT NO. 74314				
FED. ROAD DIST. NO. [ILLINOIS] FED. AID PROJECT				