


FINAL SURVEY NO.	SURVEYED	BY	DATE
	PLOTTED		
	TEMPLATE		
	AREAS CHECKED		

ORIGINAL SURVEY NO.	SURVEYED	BY	DATE
	PLOTTED		
	TEMPLATE		
	AREAS CHECKED		

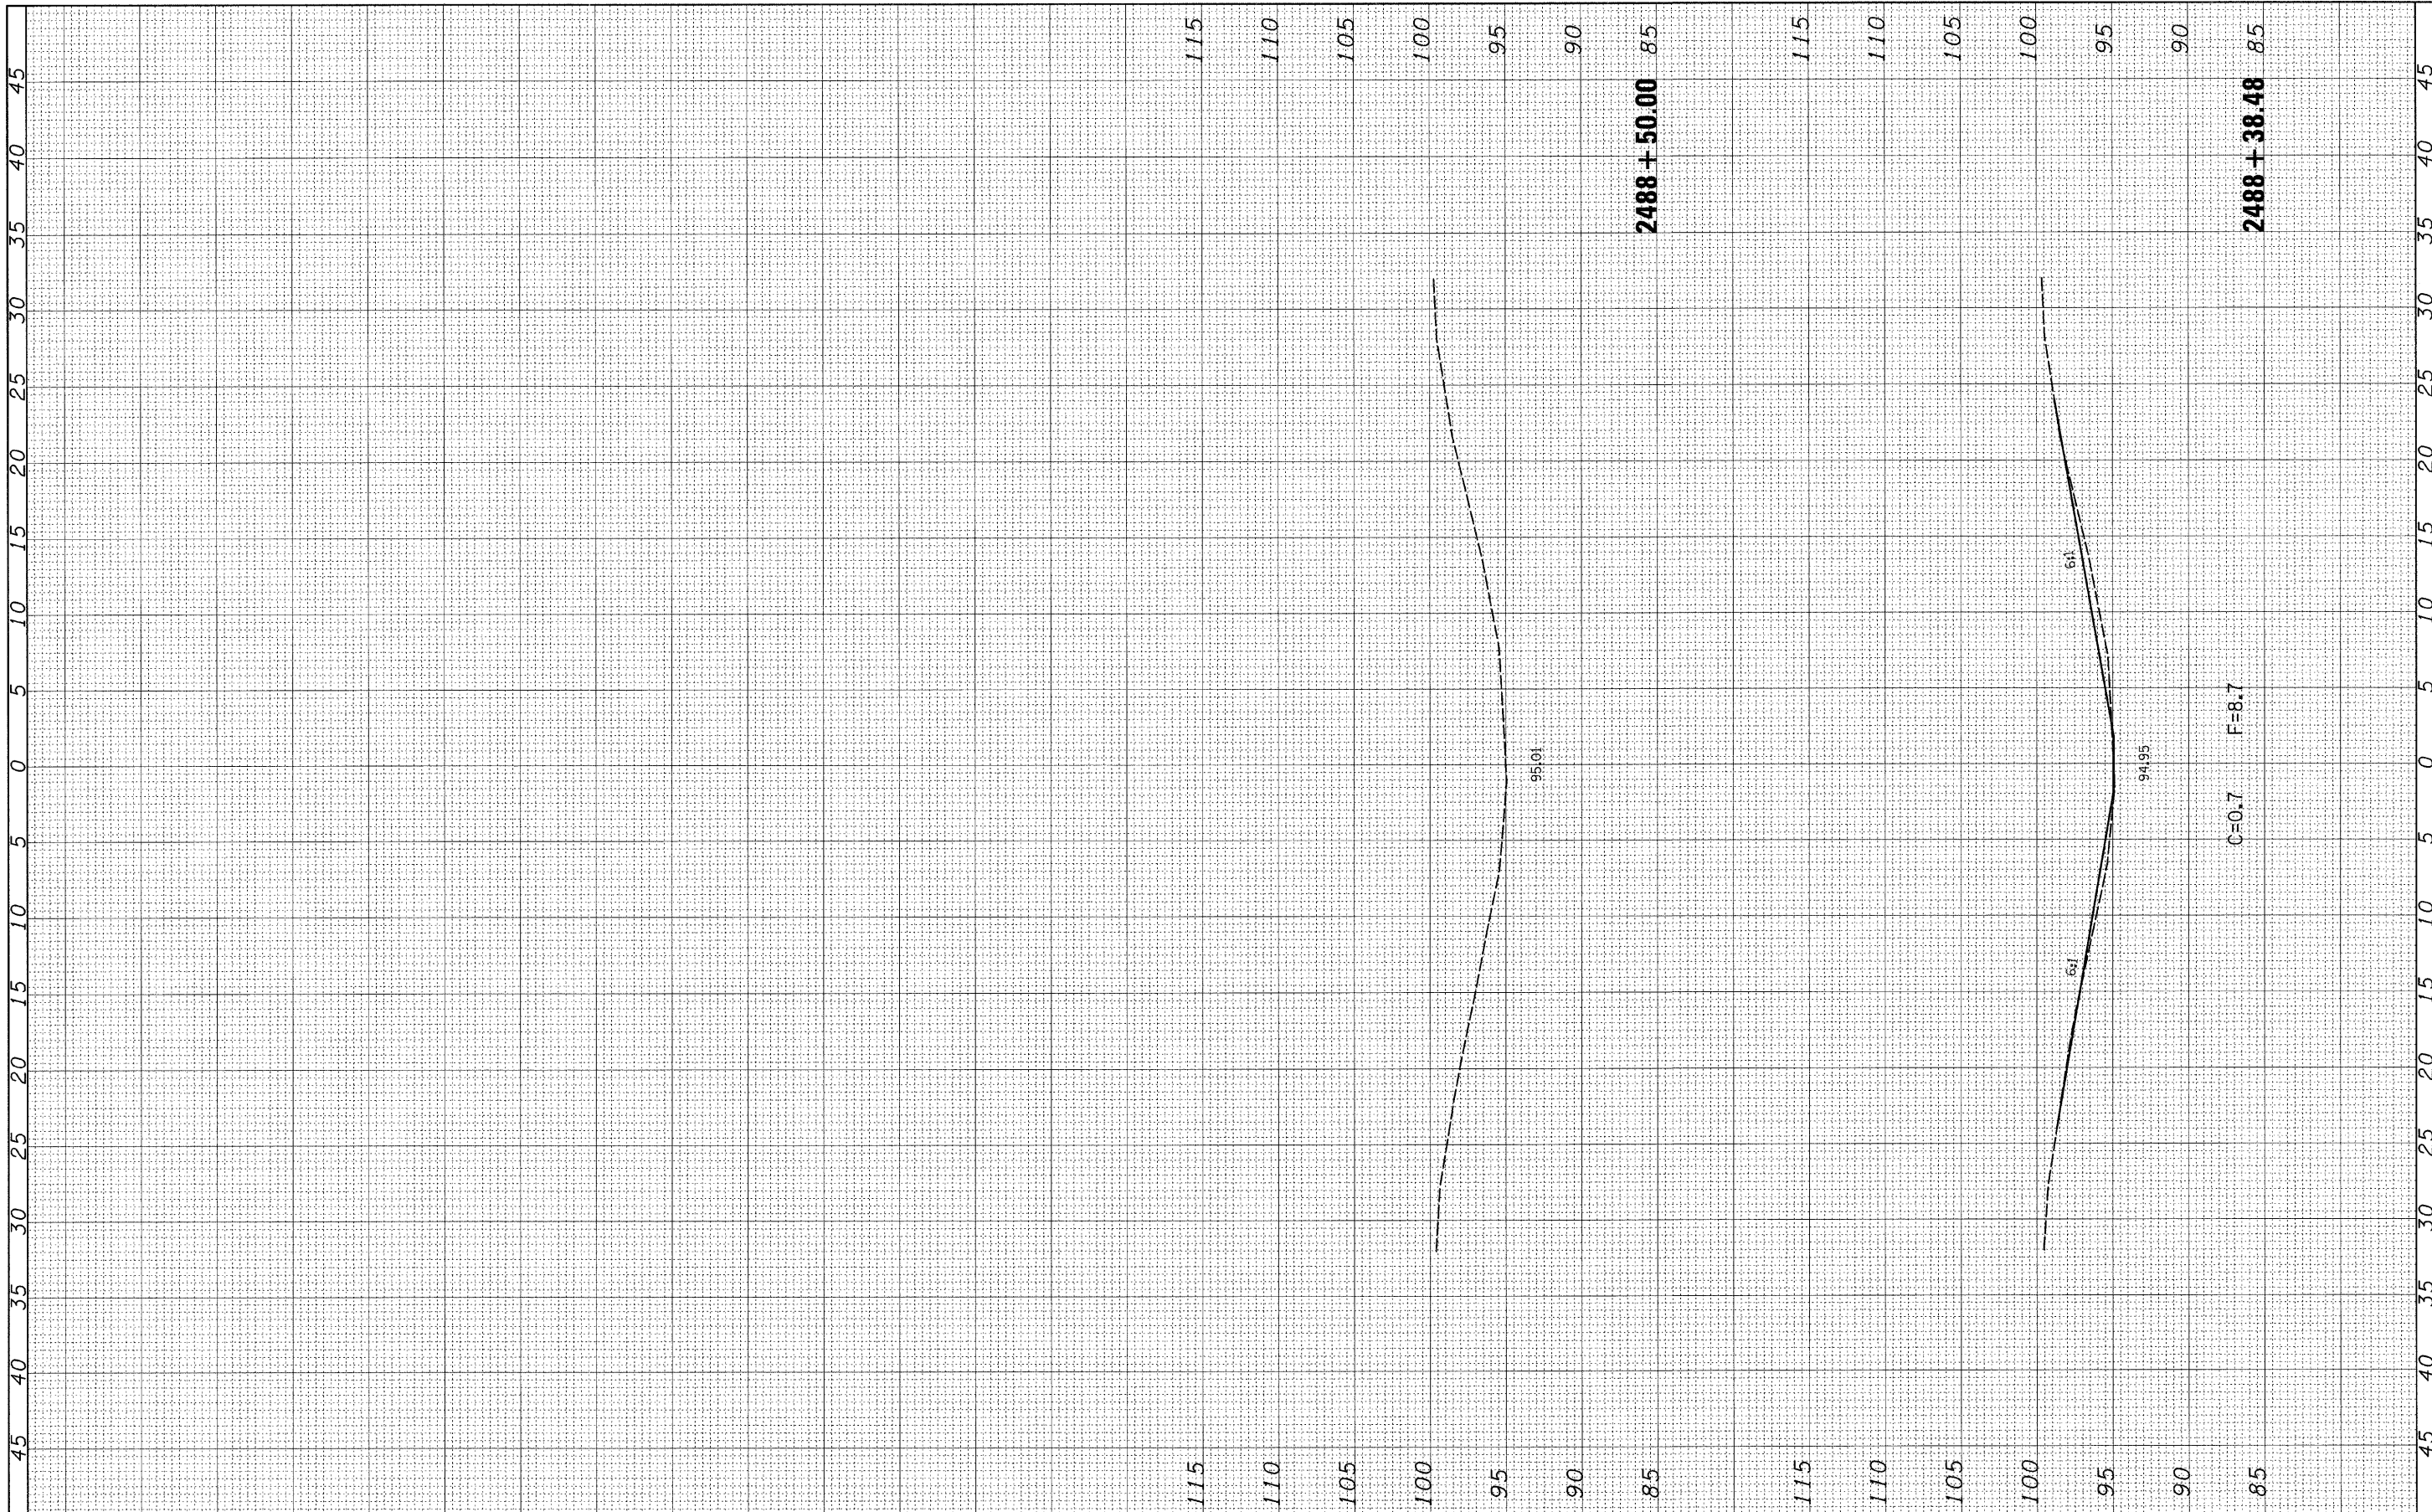

FILE NAME =	USER NAME = hemmerje	DESIGNED -	REVISED -	STATE OF ILLINOIS DEPARTMENT OF TRANSPORTATION				LOCATION 8 CROSS-SECTIONS - SN 025-0064				F.A.I. RTE.	SECTION	COUNTY	TOTAL SHEETS	SHEET NO.
c:\pwwork\pwwid\HEMMENJE\dms54659\0774314-ht-vashtr-064.dgn	DRAWN -	REVISED -	70									D-7 Safety 2009-2	Effingham	85	11	
PLOT SCALE = 5,0000' / 1IN.	CHECKED -	REVISED -	CONTRACT NO. 74314													
PLOT DATE = 1/29/2009	DATE -	REVISED -	FED. ROAD DIST. NO. ILLINOIS FED. AID PROJECT													
				SCALE: 1" = 5'				SHEET NO. 8 OF 8 SHEETS				STA. 2488+38.48 TO STA. 2488+50.00				