
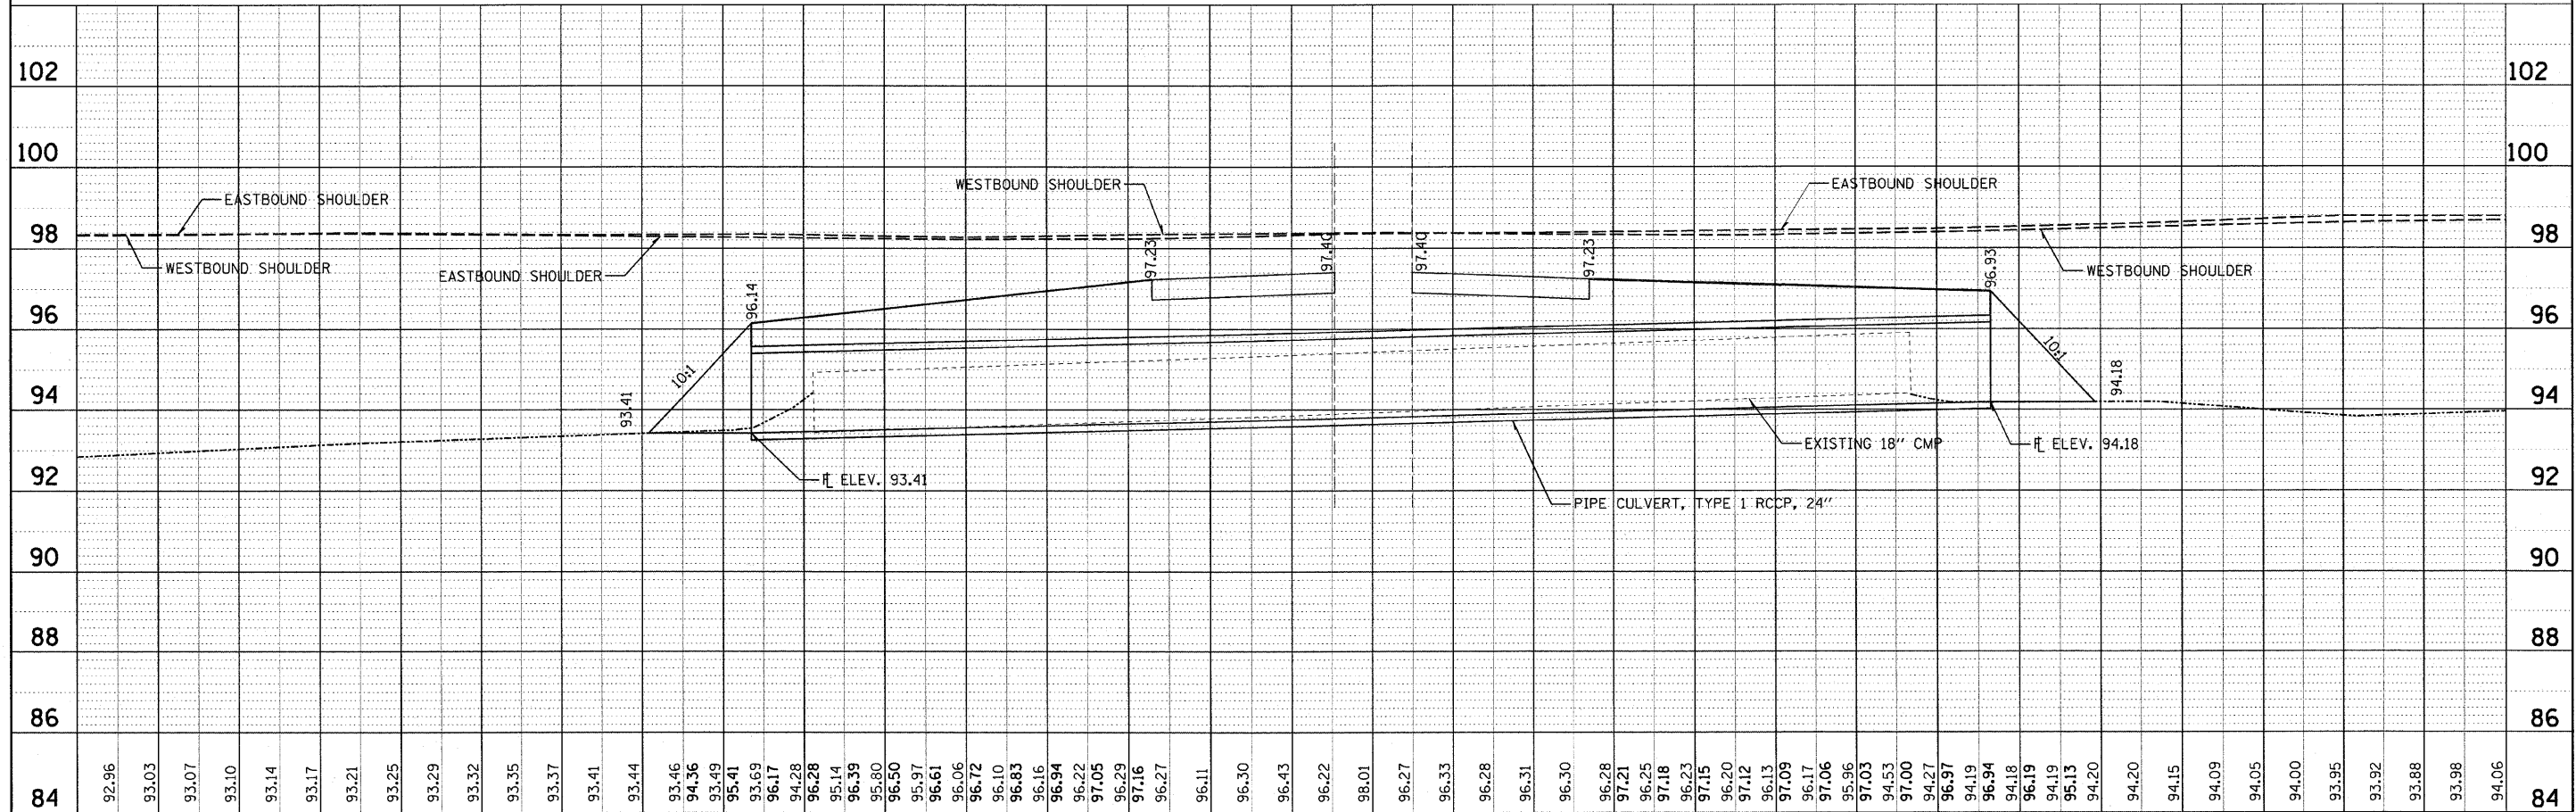


DATE	
BY	
PLAN	
SURVEYED	
PLOTTED	
NOTED	
CHECKED	
DATE	
NO.	
CADD FILE NAME	

DATE	
BY	
PROFILE	
SURVEYED	
PLOTTED	
NOTED	
CHECKED	
DATE	
NO.	
STRUCTURE NOTATION	

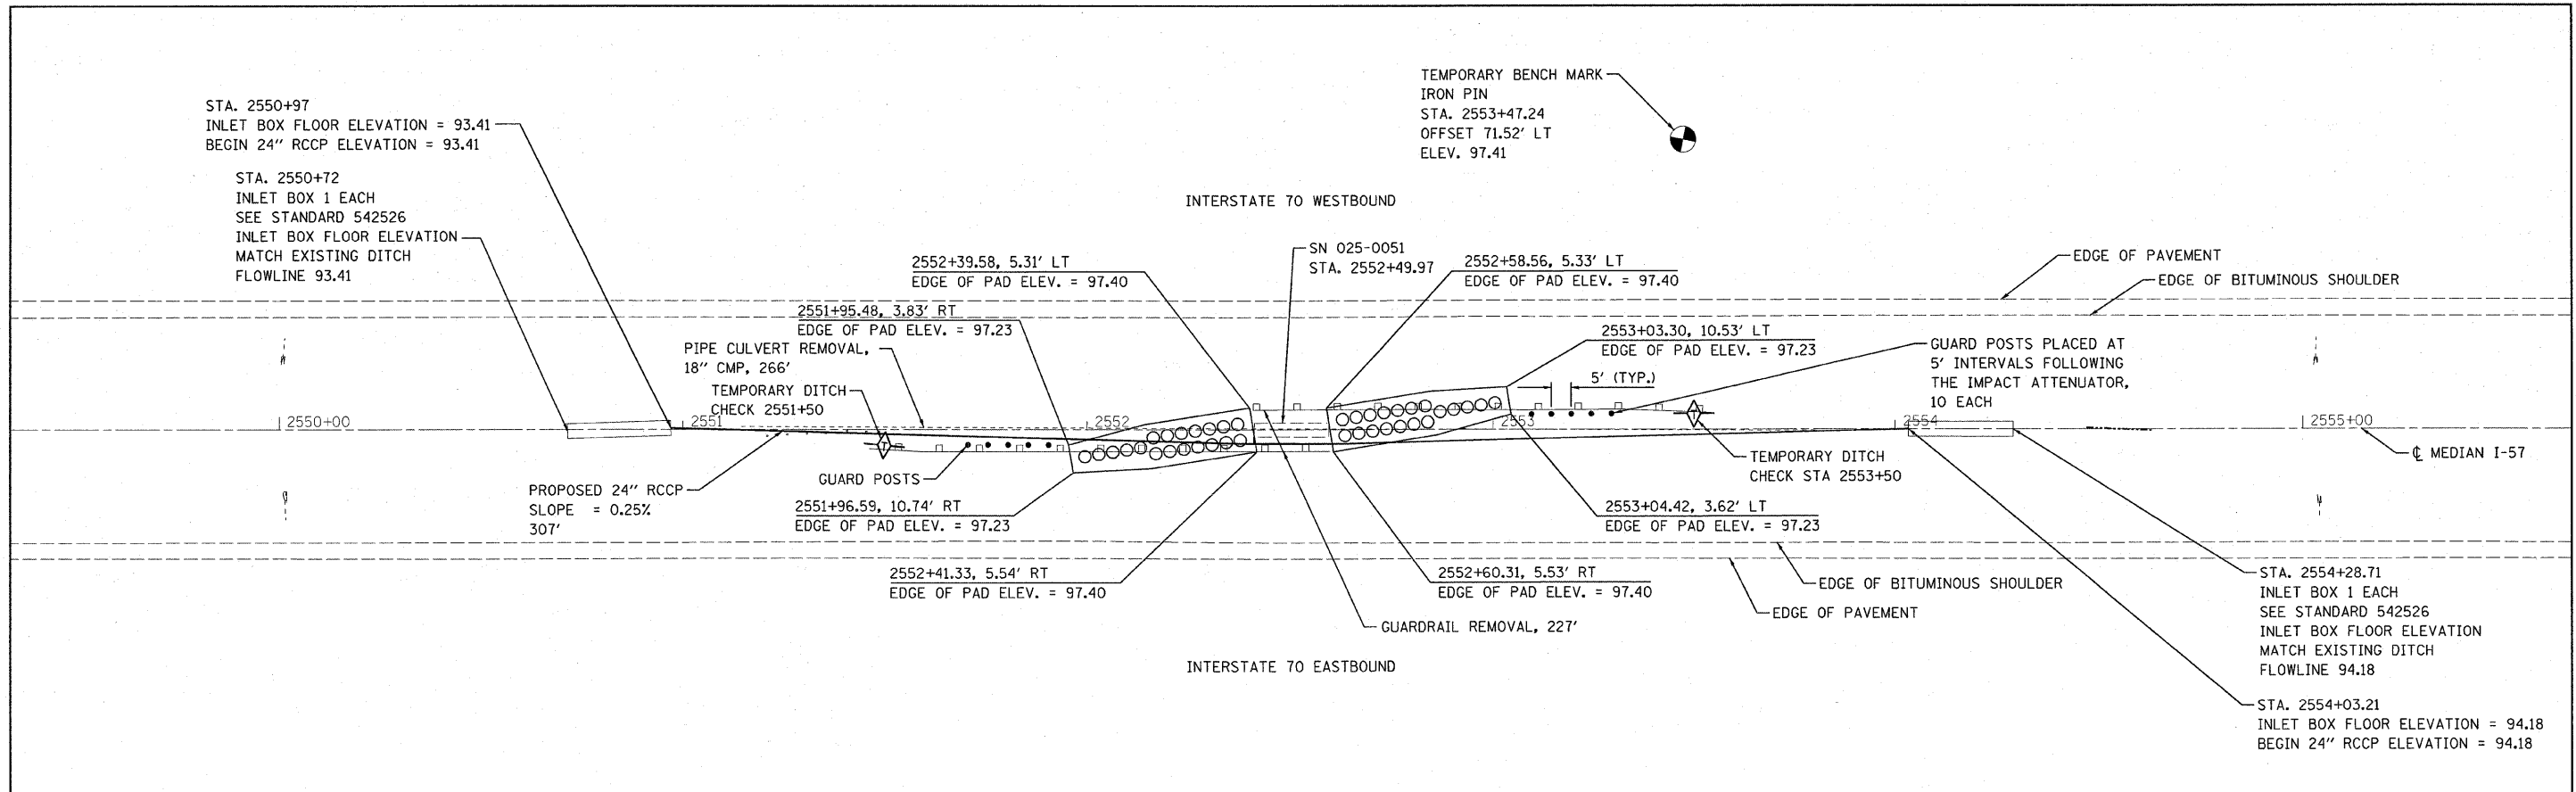

FILE NAME =	USER NAME = steffernk	DESIGNED -	REVISED -	<b>STATE OF ILLINOIS DEPARTMENT OF TRANSPORTATION</b>				<b>LOCATION 9 S.N. 025-0051</b>				F.A.T. RTE.	SECTION	COUNTY	TOTAL SHEETS	SHEET NO.
4314-sht-pp-0251.dgn	PLLOT SCALE = 20.0000' / IN.	DRAWN -	REVISED -									70	D-7 Safety 2009-2	Effingham	85	73
PLLOT DATE = 1/29/2009	DATE -	CHECKED -	REVISED -									CONTRACT NO. 74314				
												ILLINOIS FED. AID PROJECT				
SCALE: 1"=20'		SHEET NO. 2 OF 7 SHEETS		STA. 2549+40 TO STA. 2555+30		FED. ROAD DIST. NO.										