


FINAL SURVEY	BY	DATE
SURVEYED		
PLOTTED		
NOTE BOOK		
AREAS CHECKED		
NO.		

ORIGINAL SURVEY	BY	DATE
SURVEYED		
PLOTTED		
NOTE BOOK		
AREAS CHECKED		
NO.		

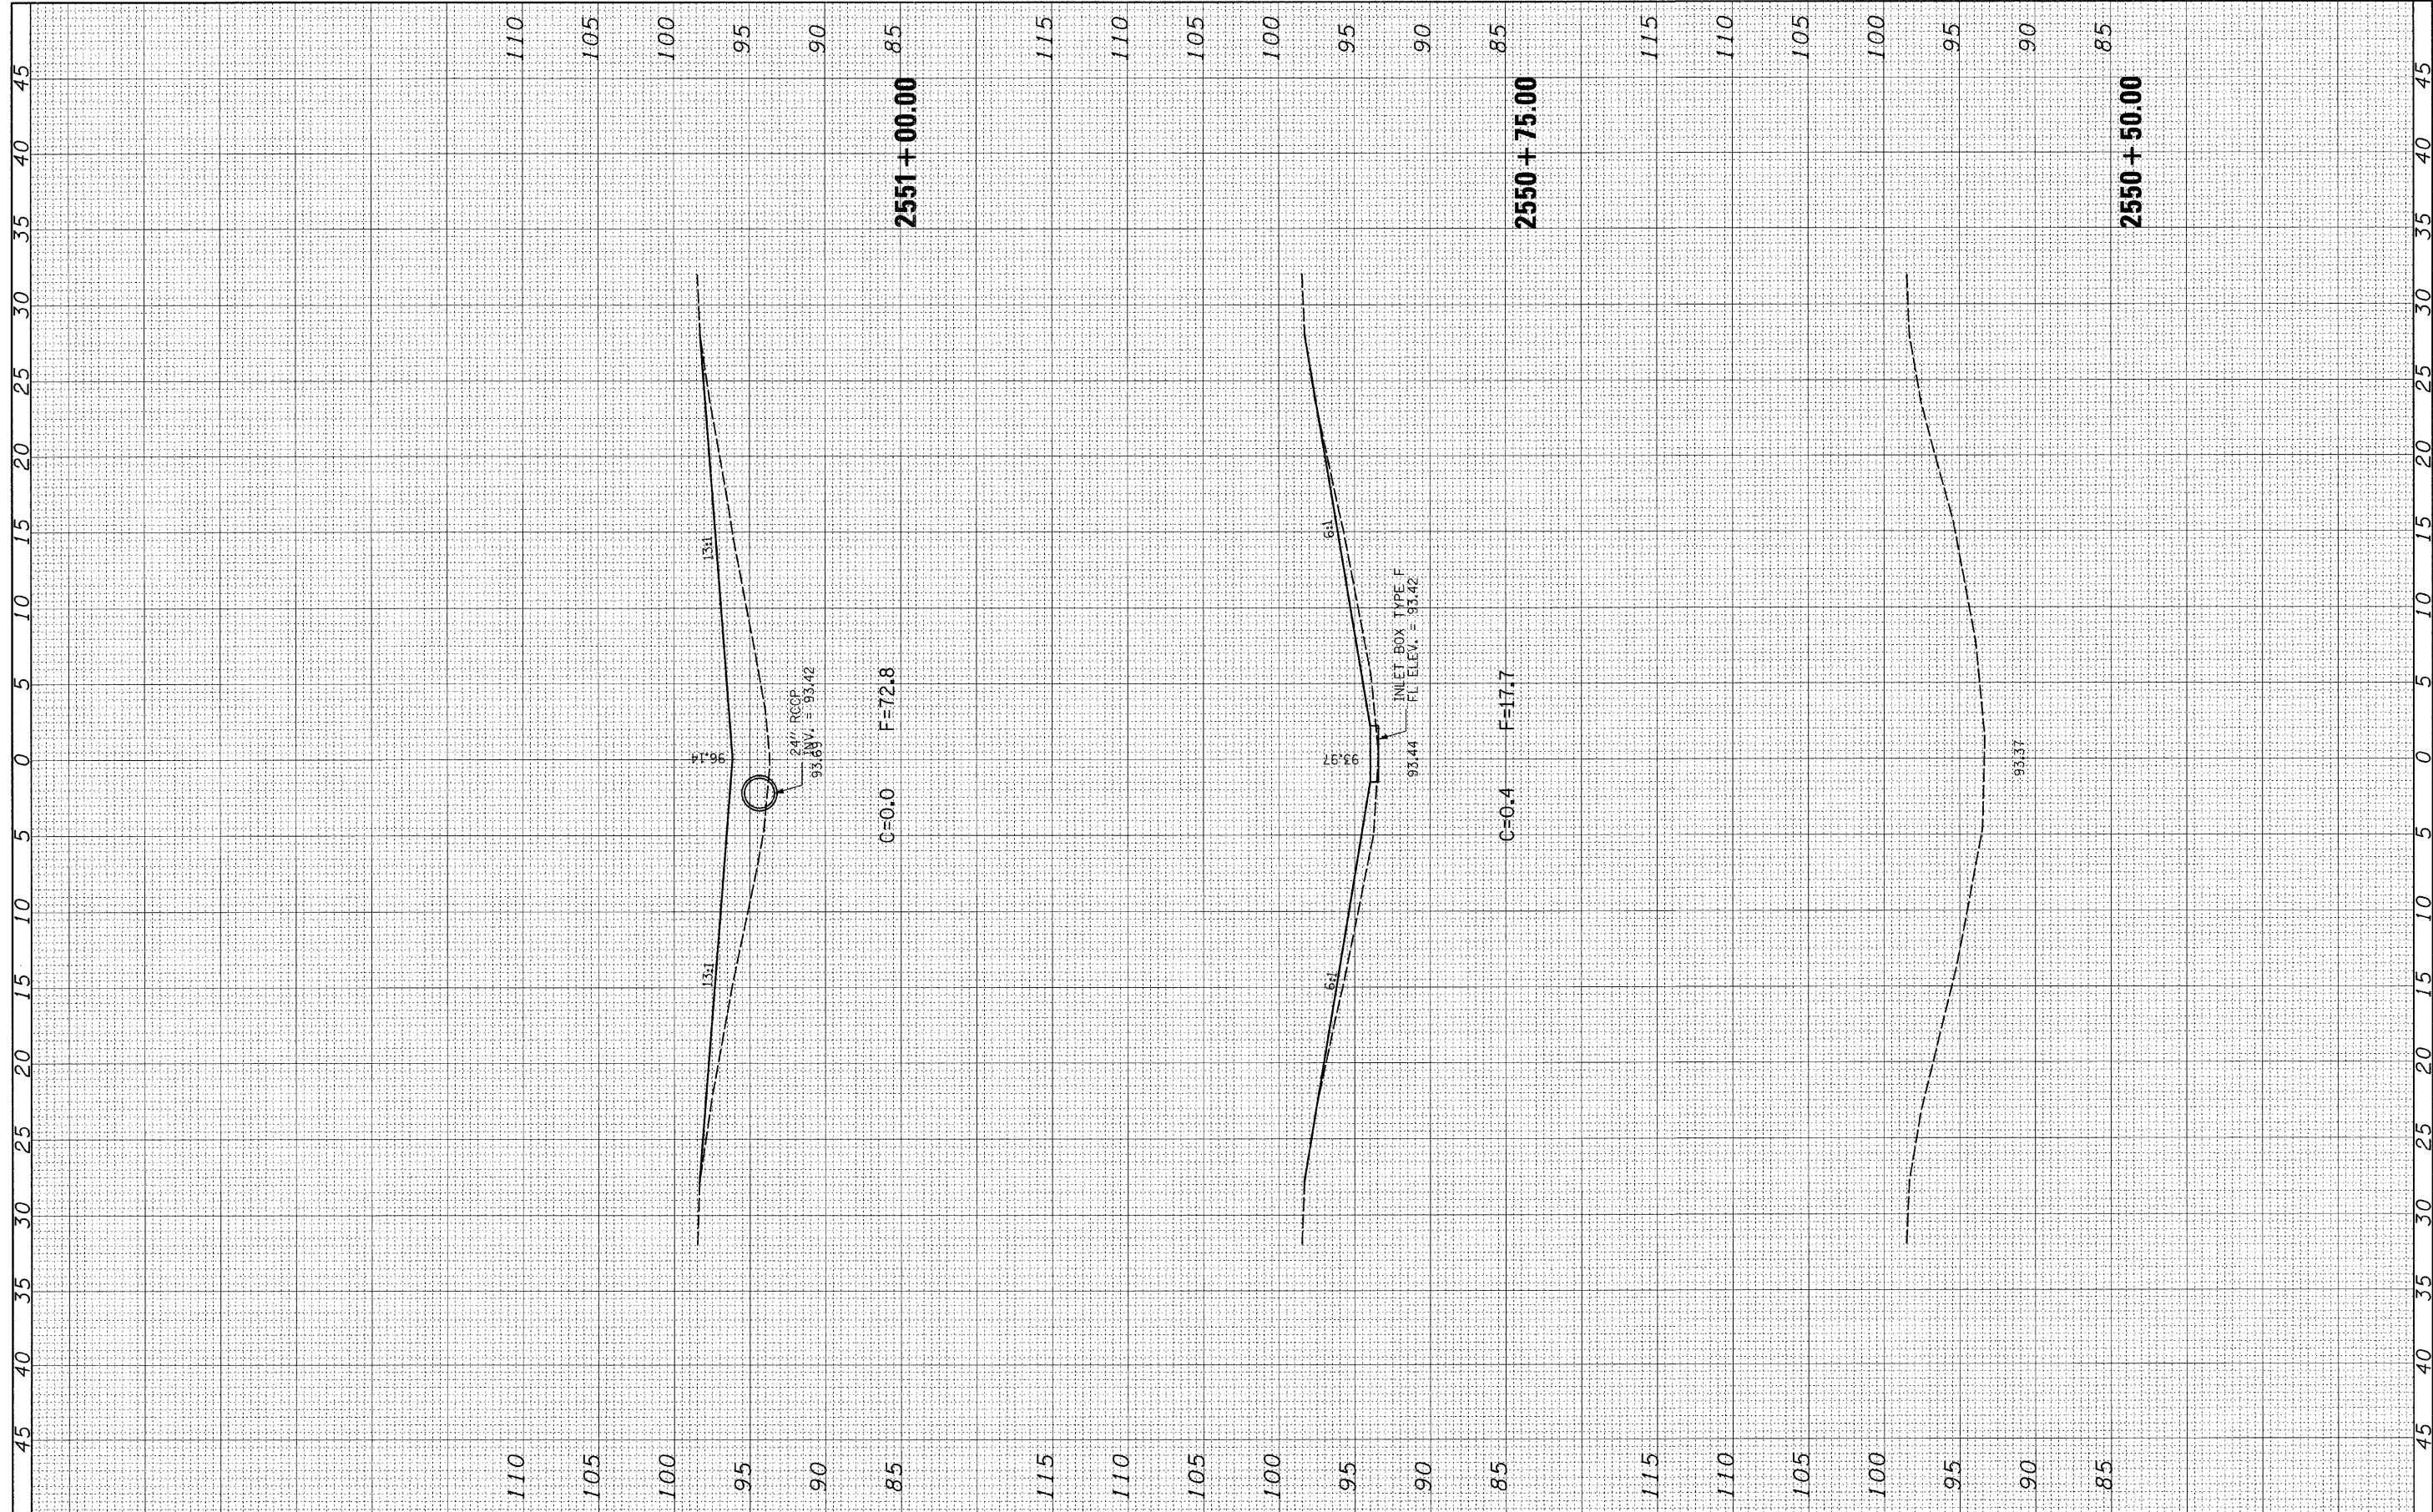

FILE NAME =	USER NAME = hammerje	DESIGNED -	REVISED -	STATE OF ILLINOIS DEPARTMENT OF TRANSPORTATION	LOCATION 9 CROSS-SECTIONS - SN 025-0051			F.A.I. RTE.	SECTION	COUNTY	TOTAL SHEETS	SHEET NO.
ct:\pw\work\FWIDOT\HEMMEJJE\dms54659\vd774314-1	nt-xseht 051.dgn	DRAWN -	REVISED -		SCALE: 1" = 5'	SHEET NO. 3 OF 7 SHEETS	STA. 2550+50.00 TO STA. 2551+00.00	70	D-7 SAFETY 2009-1	EFFINGHAM	85	74
PLOT SCALE = 5,0000 "/ IN.	CHECKED -	REVISED -	REVISED -					CONTRACT NO. 74314				
PLOT DATE = 1/29/2009	DATE -	REVISED -	REVISED -					FED. ROAD DIST. NO. ILLINOIS FED. AID PROJECT				