


FINAL SURVEY BY DATE
 SURVEYED BY
 PLOTTED BY
 NOTE BOOK NO.
 AREAS CHECKED

ORIGINAL SURVEY BY DATE
 SURVEYED BY
 PLOTTED BY
 NOTE BOOK NO.
 AREAS CHECKED

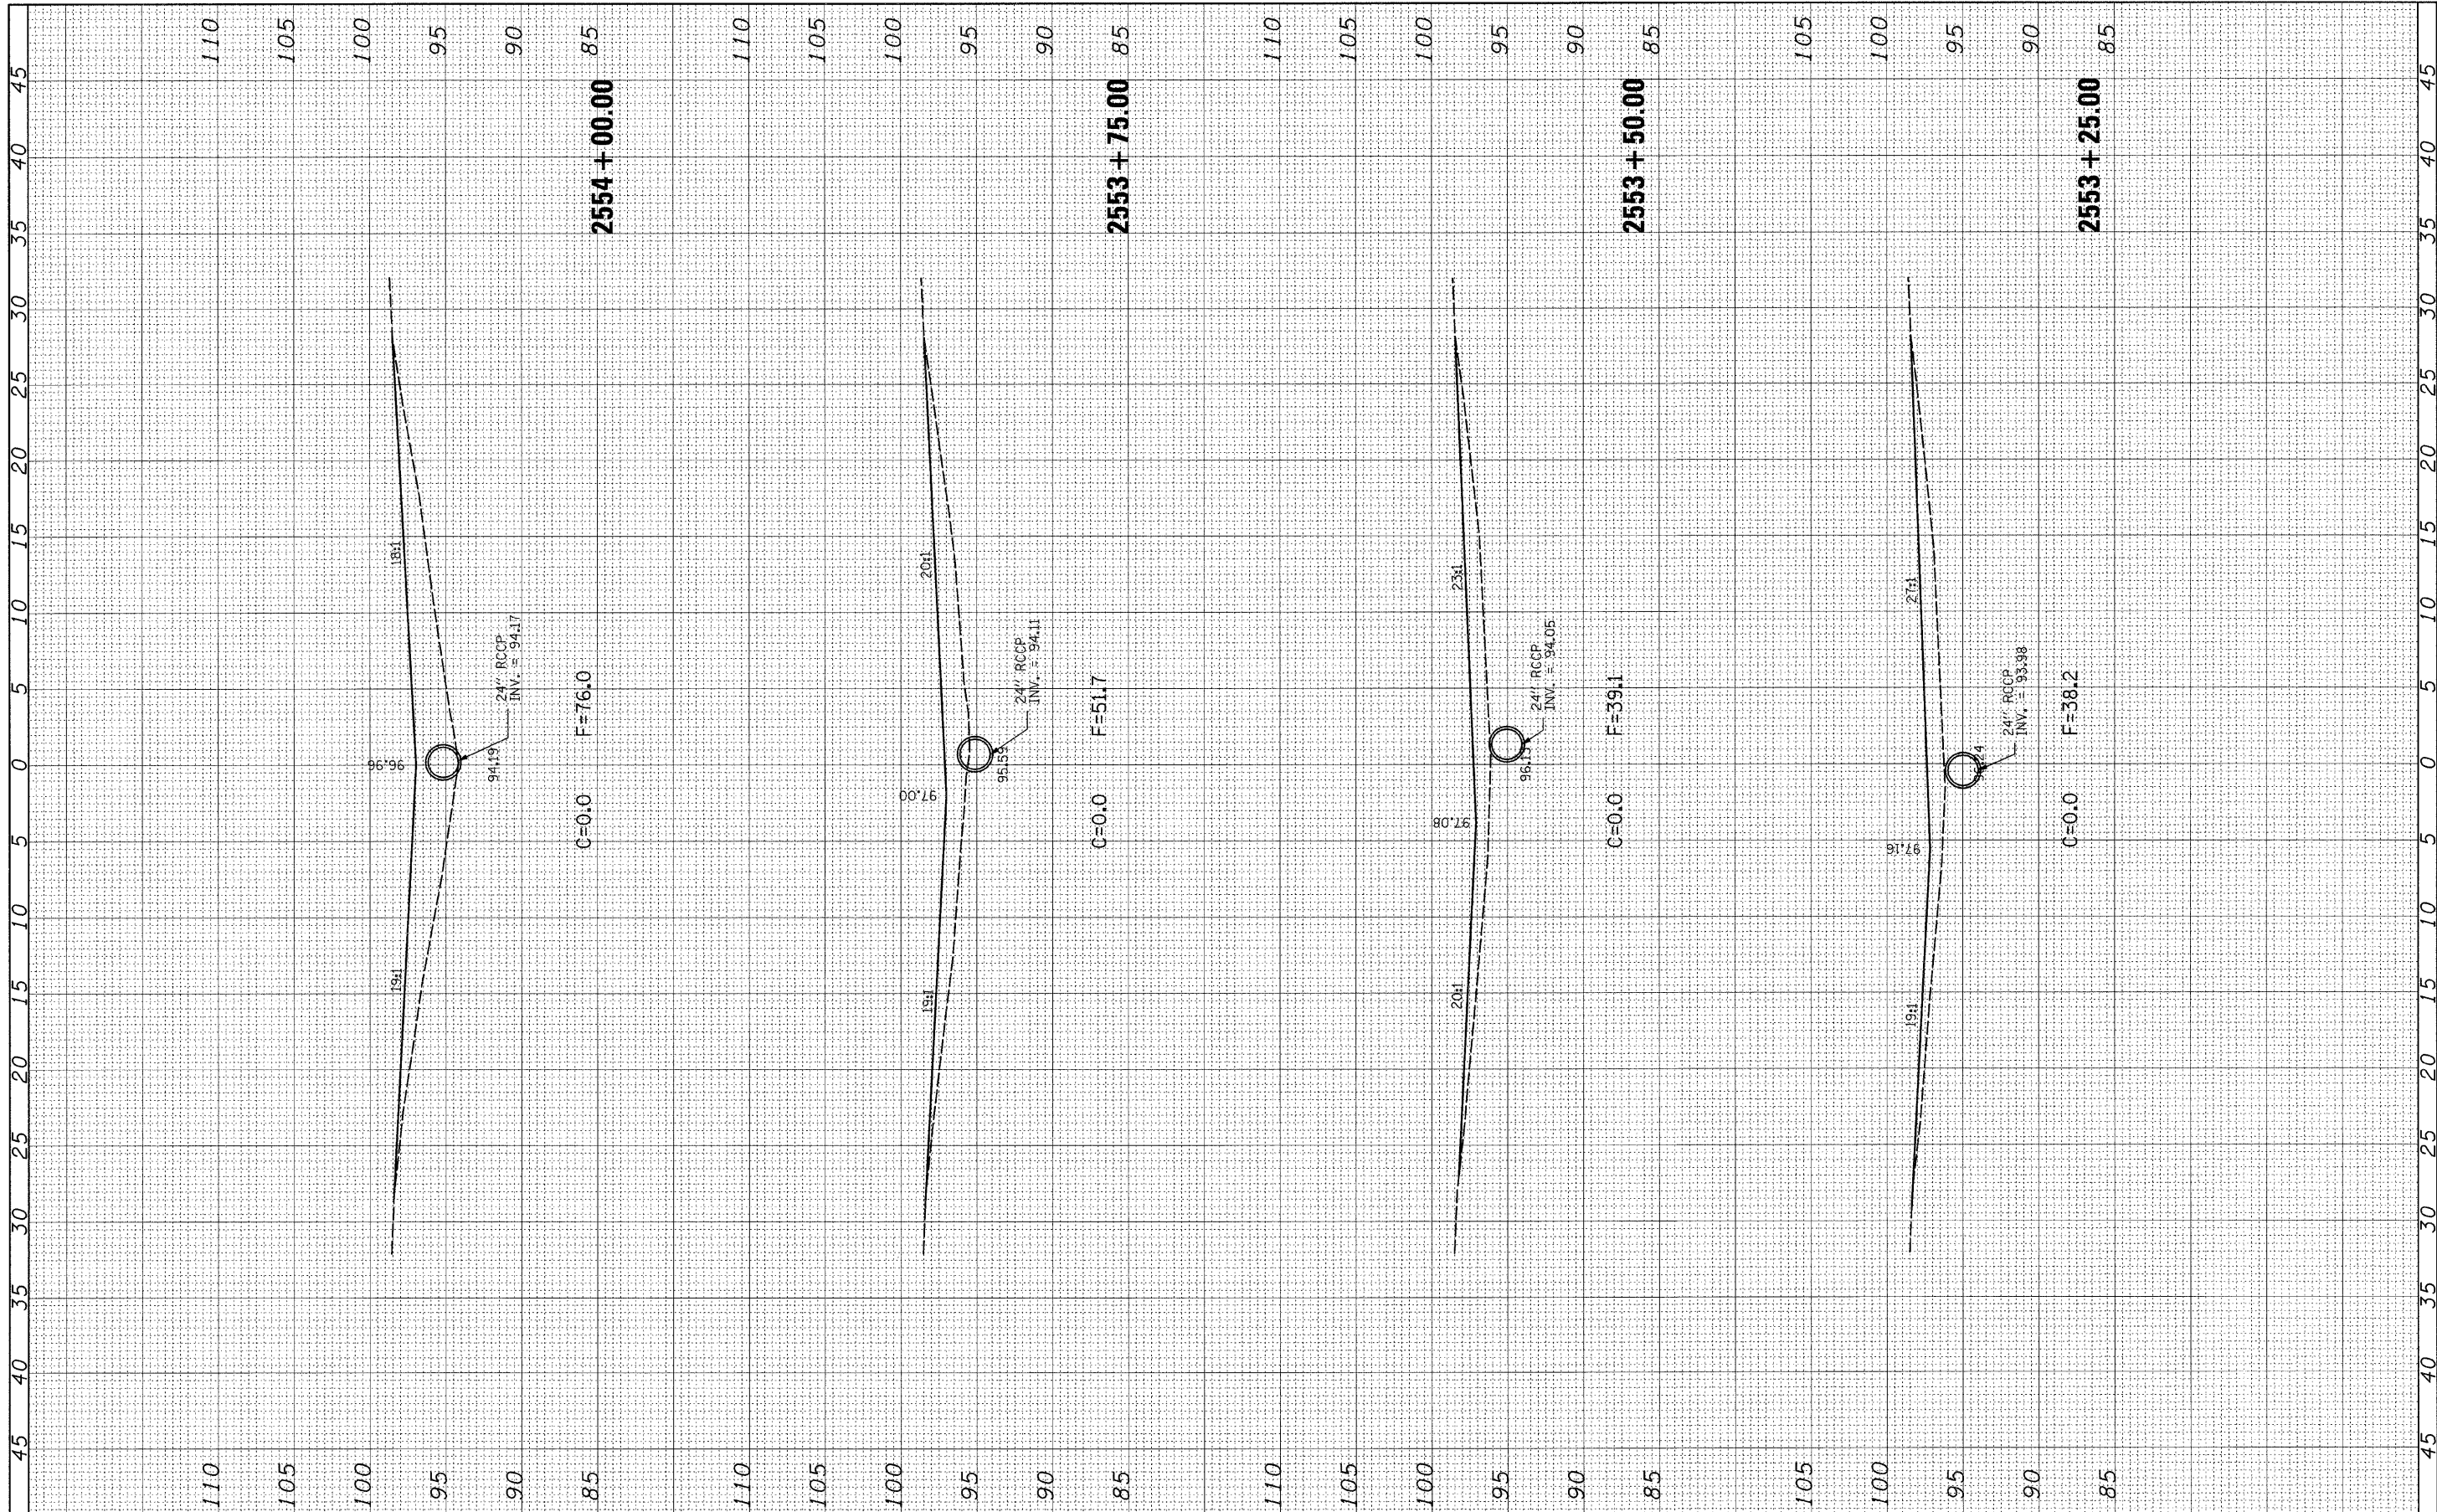

FILE NAME = c:\pwwork\PWIDOT\HEMMENJE\dms54659\vd774314-ent-rsht-051.dgn	USER NAME = hemmenje	DESIGNED -	REVISED -	STATE OF ILLINOIS DEPARTMENT OF TRANSPORTATION	LOCATION 9 CROSS-SECTIONS - SN 025-0051			F.A.I. RTE. 70	SECTION D-7 SAFETY 2009-1	COUNTY EFFINGHAM	TOTAL SHEETS 85	SHEET NO. 77
PLOT SCALE = 5,0000' / 1"	CHECKED -	REVISED -	REVISED -		SCALE: 1" = 5'	SHEET NO. 6 OF 7 SHEETS	STA. 2553+25.00 TO STA. 2554+00.00	CONTRACT NO. 74314				
PLOT DATE = 1/29/2009	DATE -	REVISED -	REVISED -		FED. ROAD DIST. NO. ILLINOIS FED. AID PROJECT							